


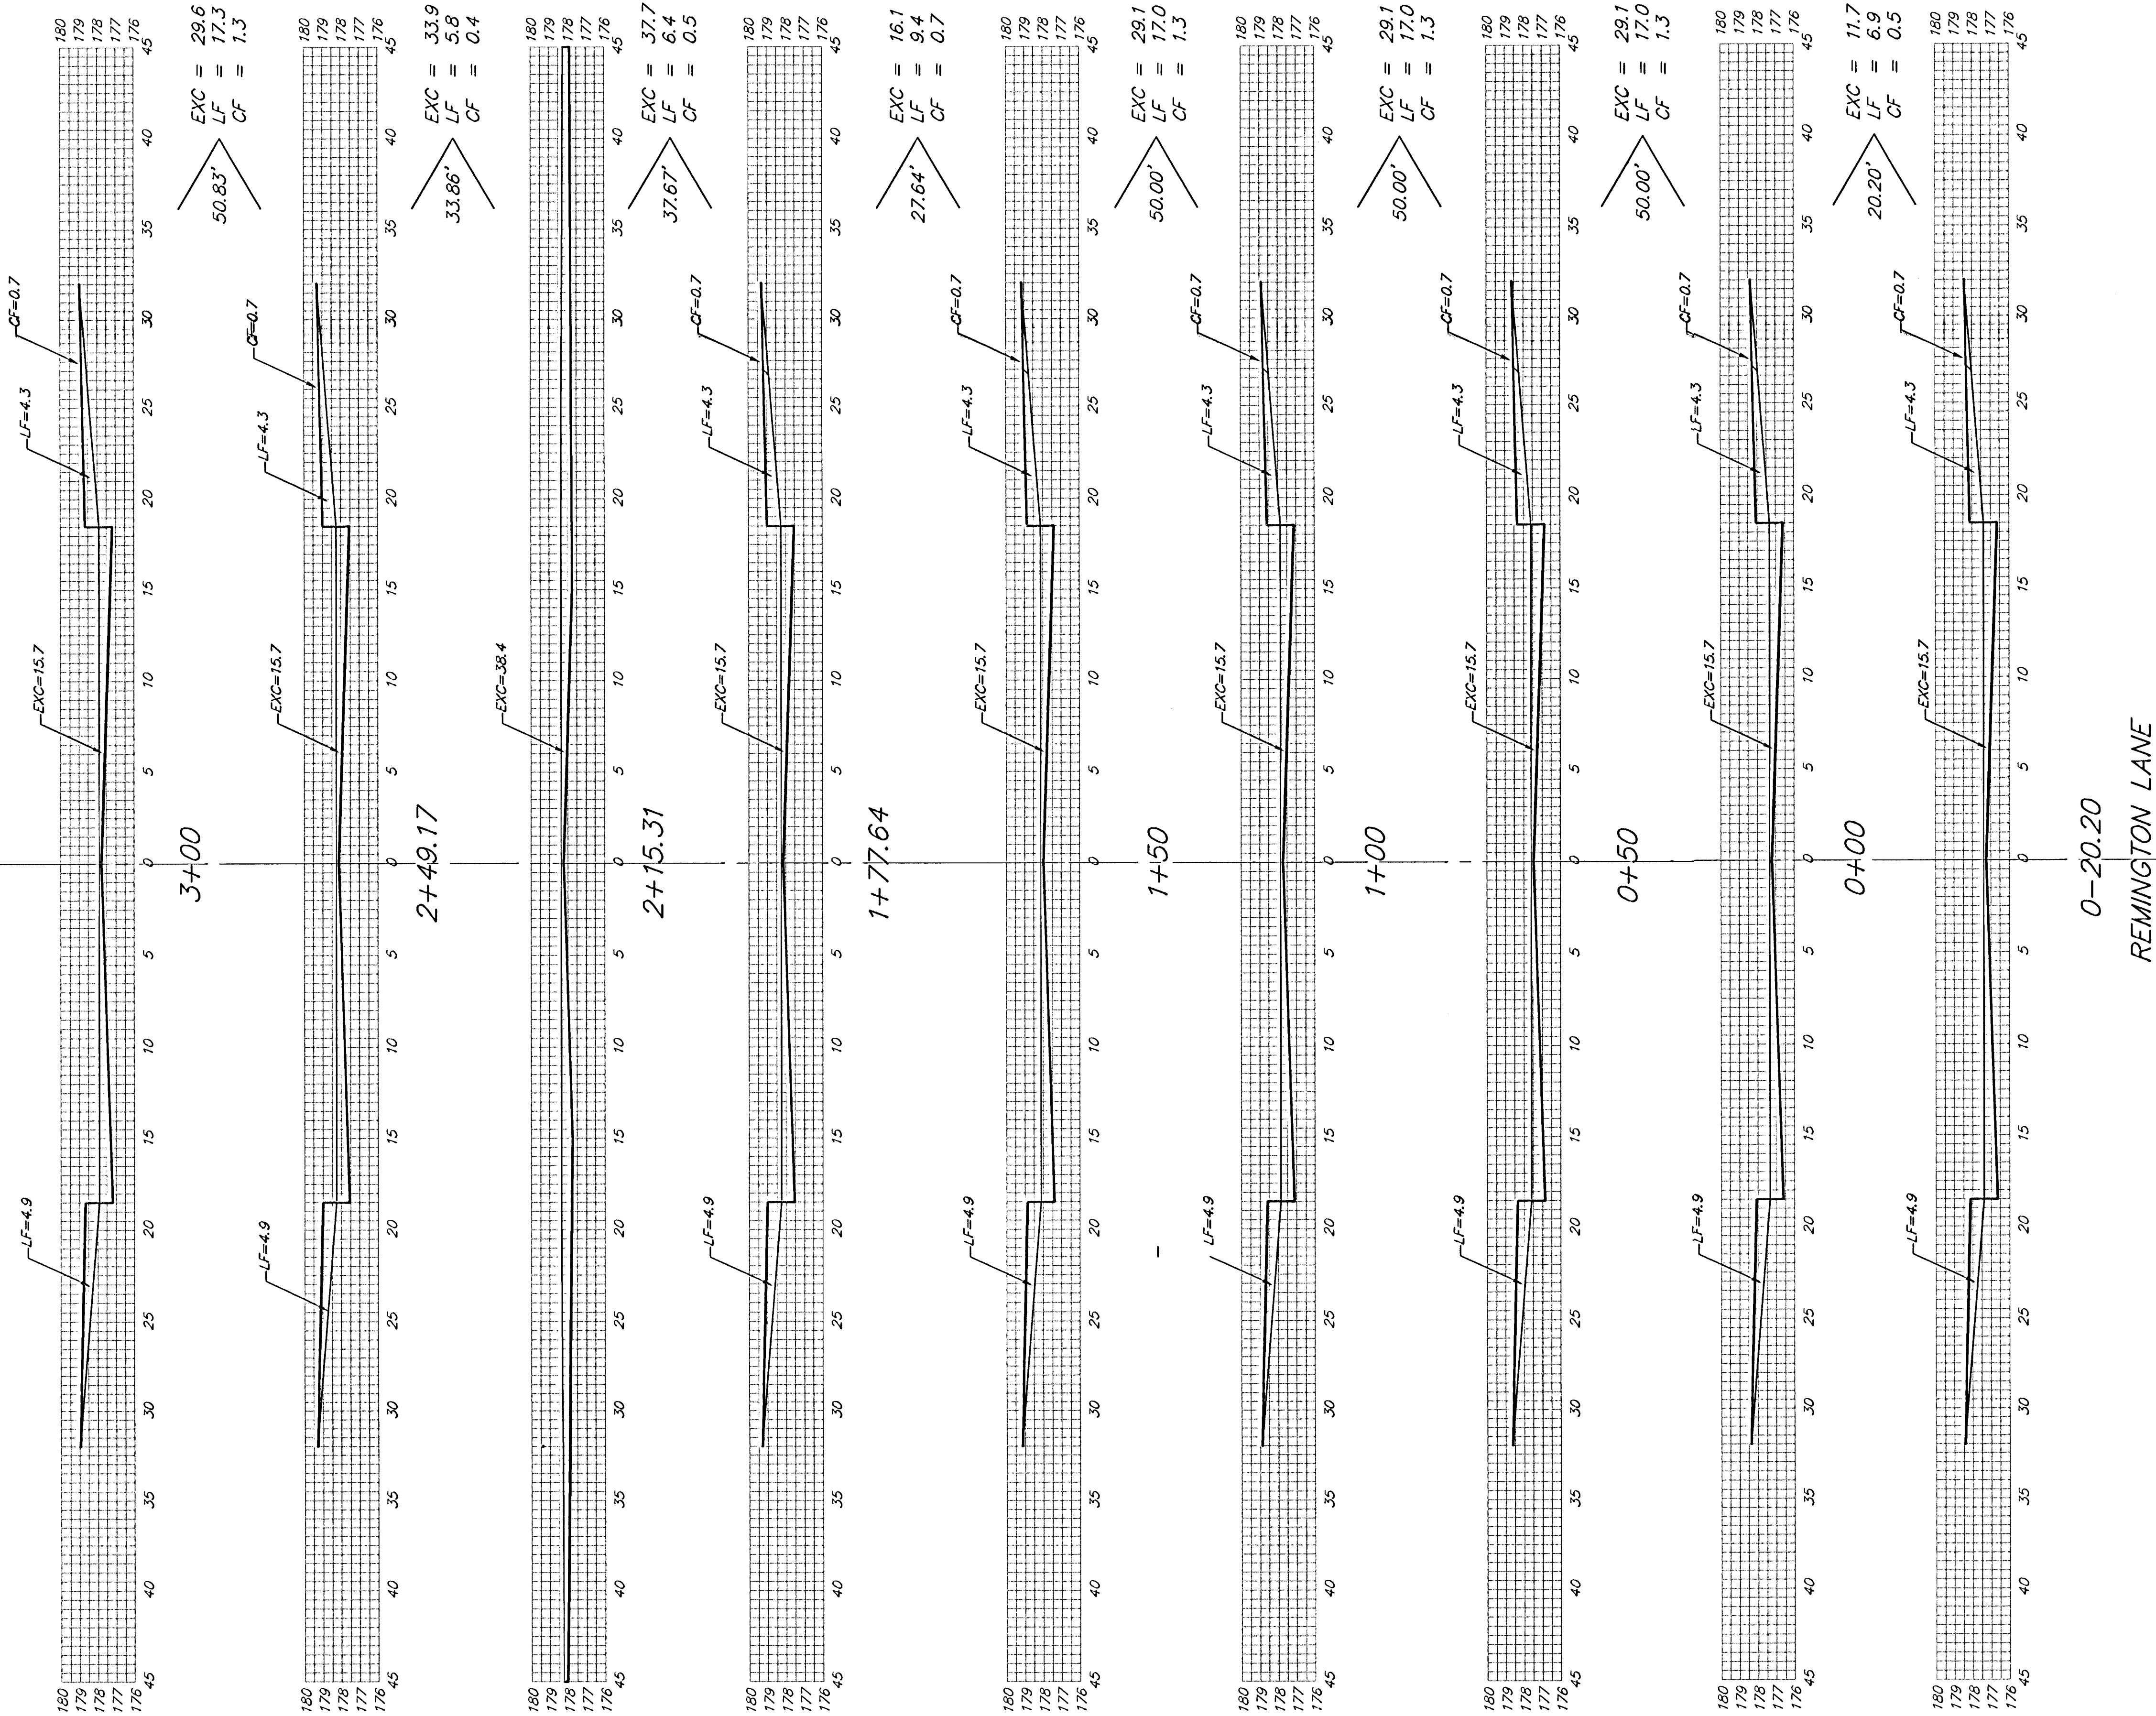

Sheet Totals:
Excavation = 216.3 C.Y.
Loose Fill = 96.9 C.Y.
Compacted Fill = 7.4 C.Y.