


PROJECT NO.	SHEET NO.	TOTAL SHEETS
472-83382	2	33

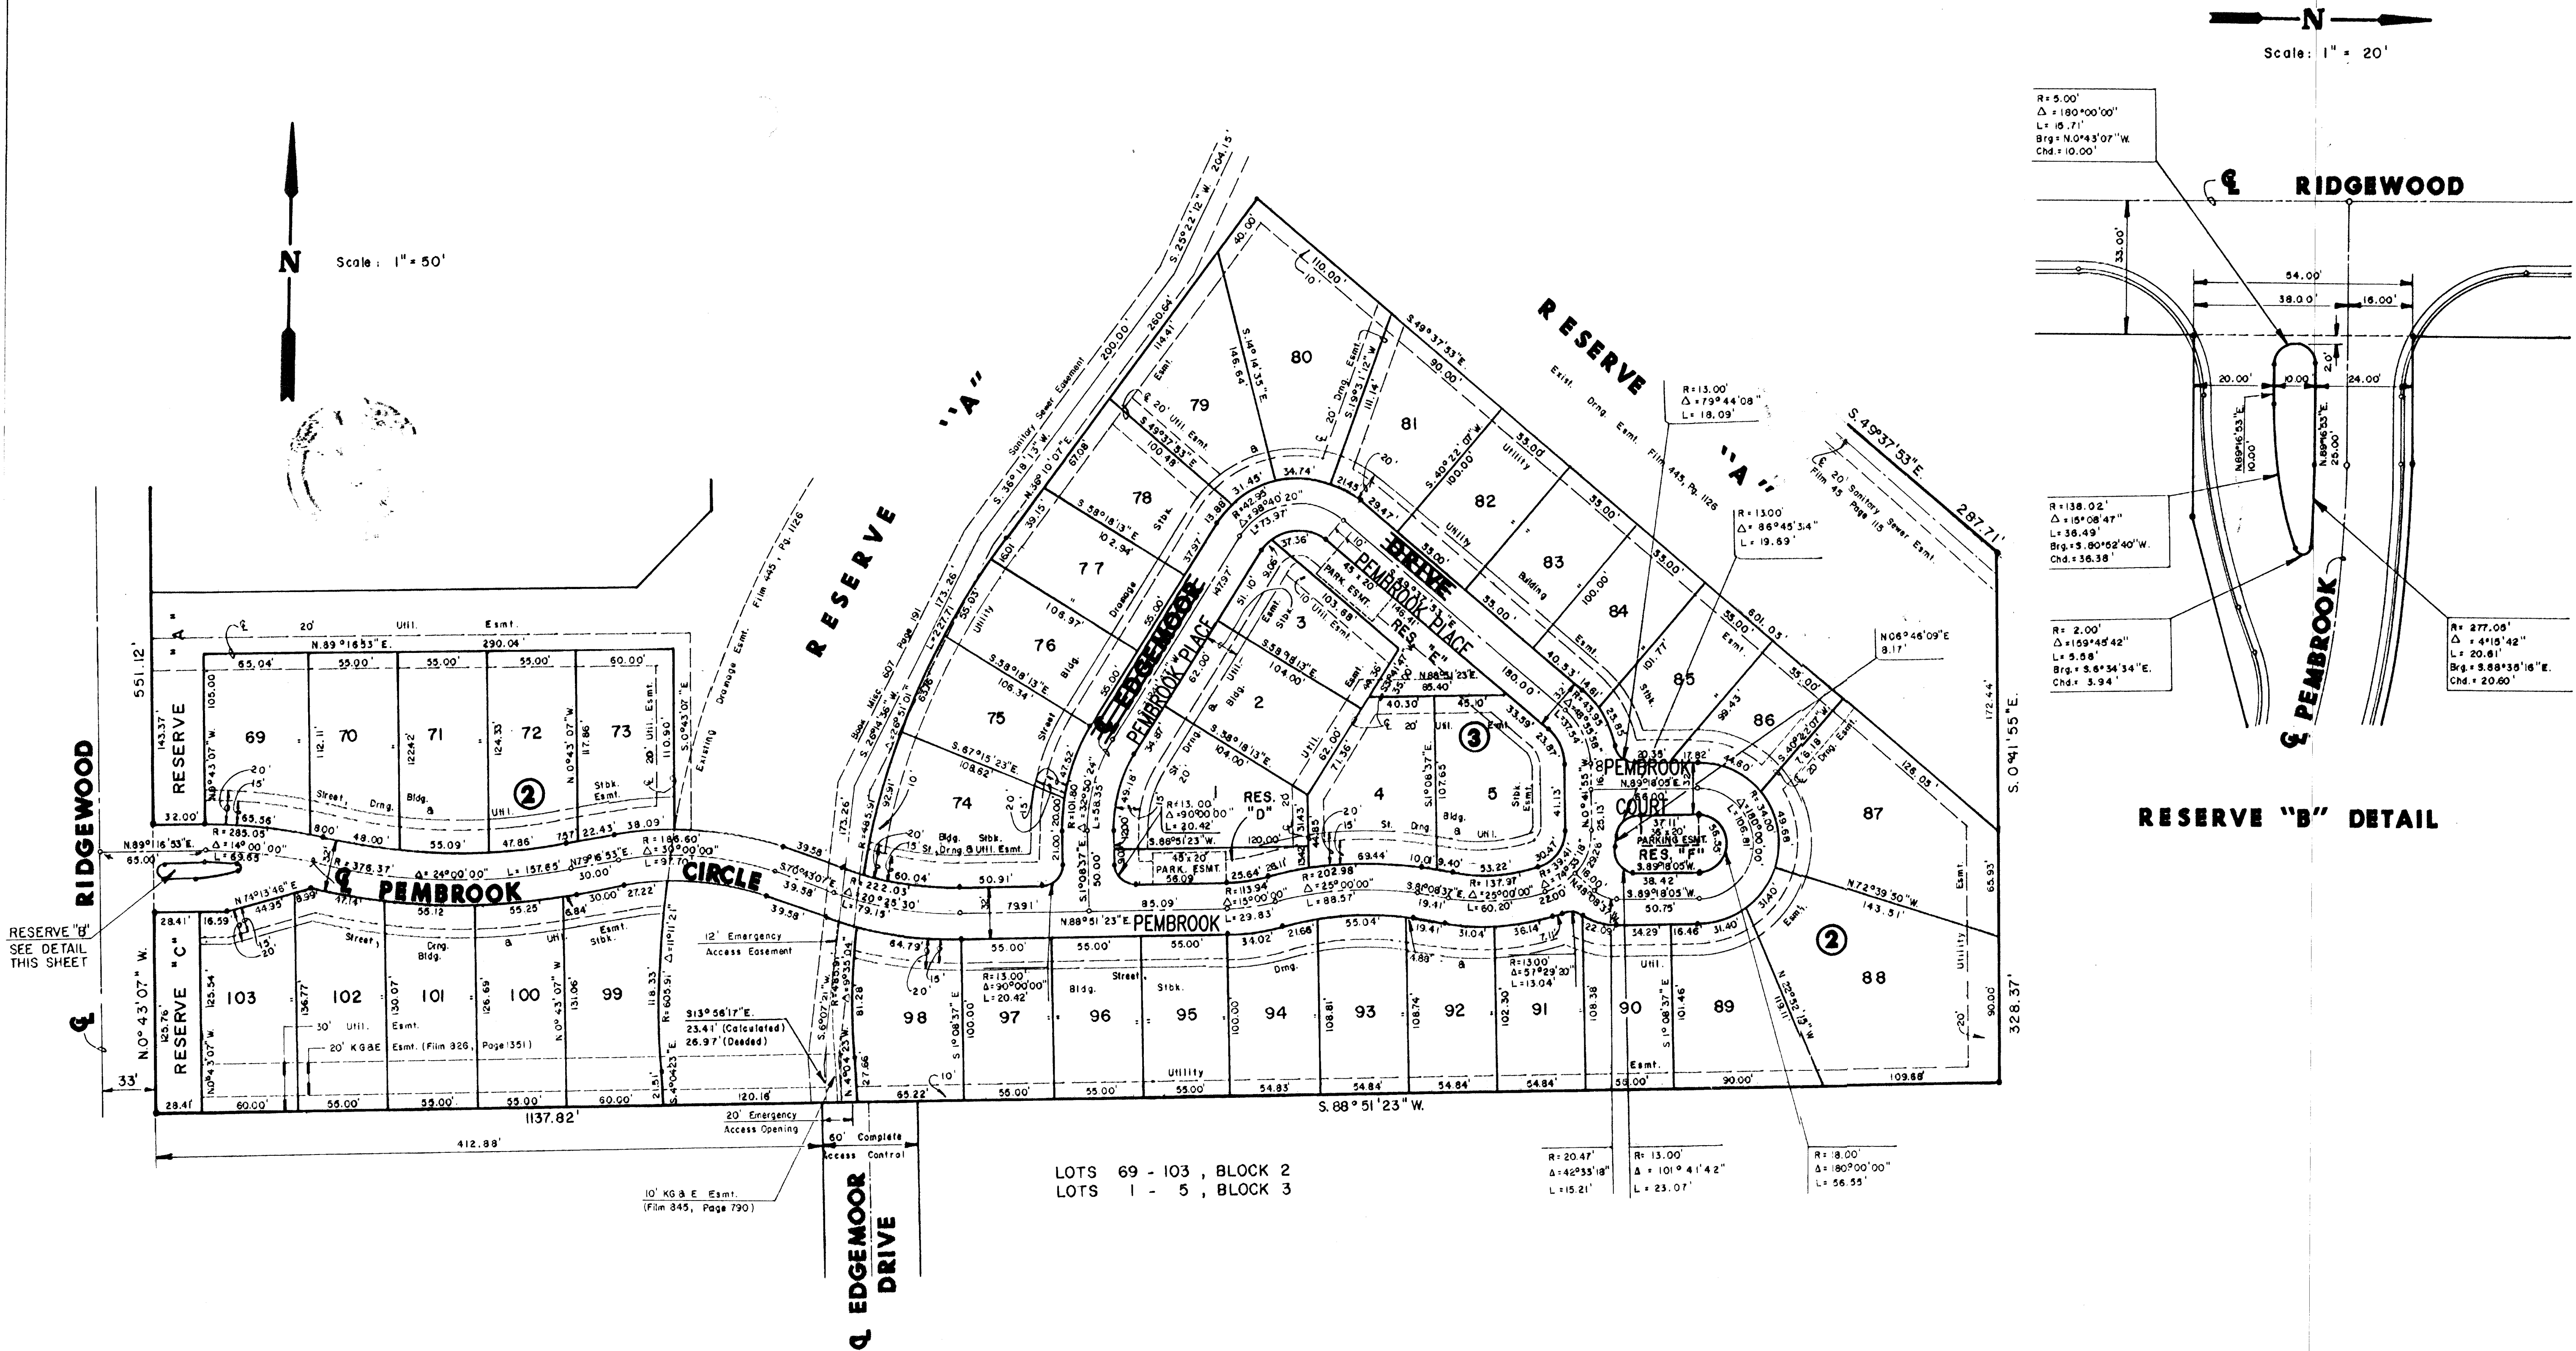

RESERVE "B" DETAIL

THE COURTS II

PLAT

Professional Engineering Consultants, P.A.
303 S. TOPEKA • WICHITA, KANSAS 67202
316-262-2691 • FAX 316-262-3003

Designed by	Checked by
Drawn by	Date
DEP	JULY, 2001
	Job No. 01256

DSNR: GDD OPER: DEP SCALE: 1"=100'
01/25/2001 01/25/2001 PLAT2 08-16-2001 02:21:51 pm