


PROJECT NO.	SHEET NO.	TOTAL SHEETS
472-83382	8	33

WATER VALVE BOX ELEVATIONS			
STREET	STATION	OFFSET	PROPOSED ELEVATION
PEMBROOK COURT	30+23.96	23.0' Lt.	174.1
PEMBROOK COURT	31+97.23	19.67' Lt.	175.0

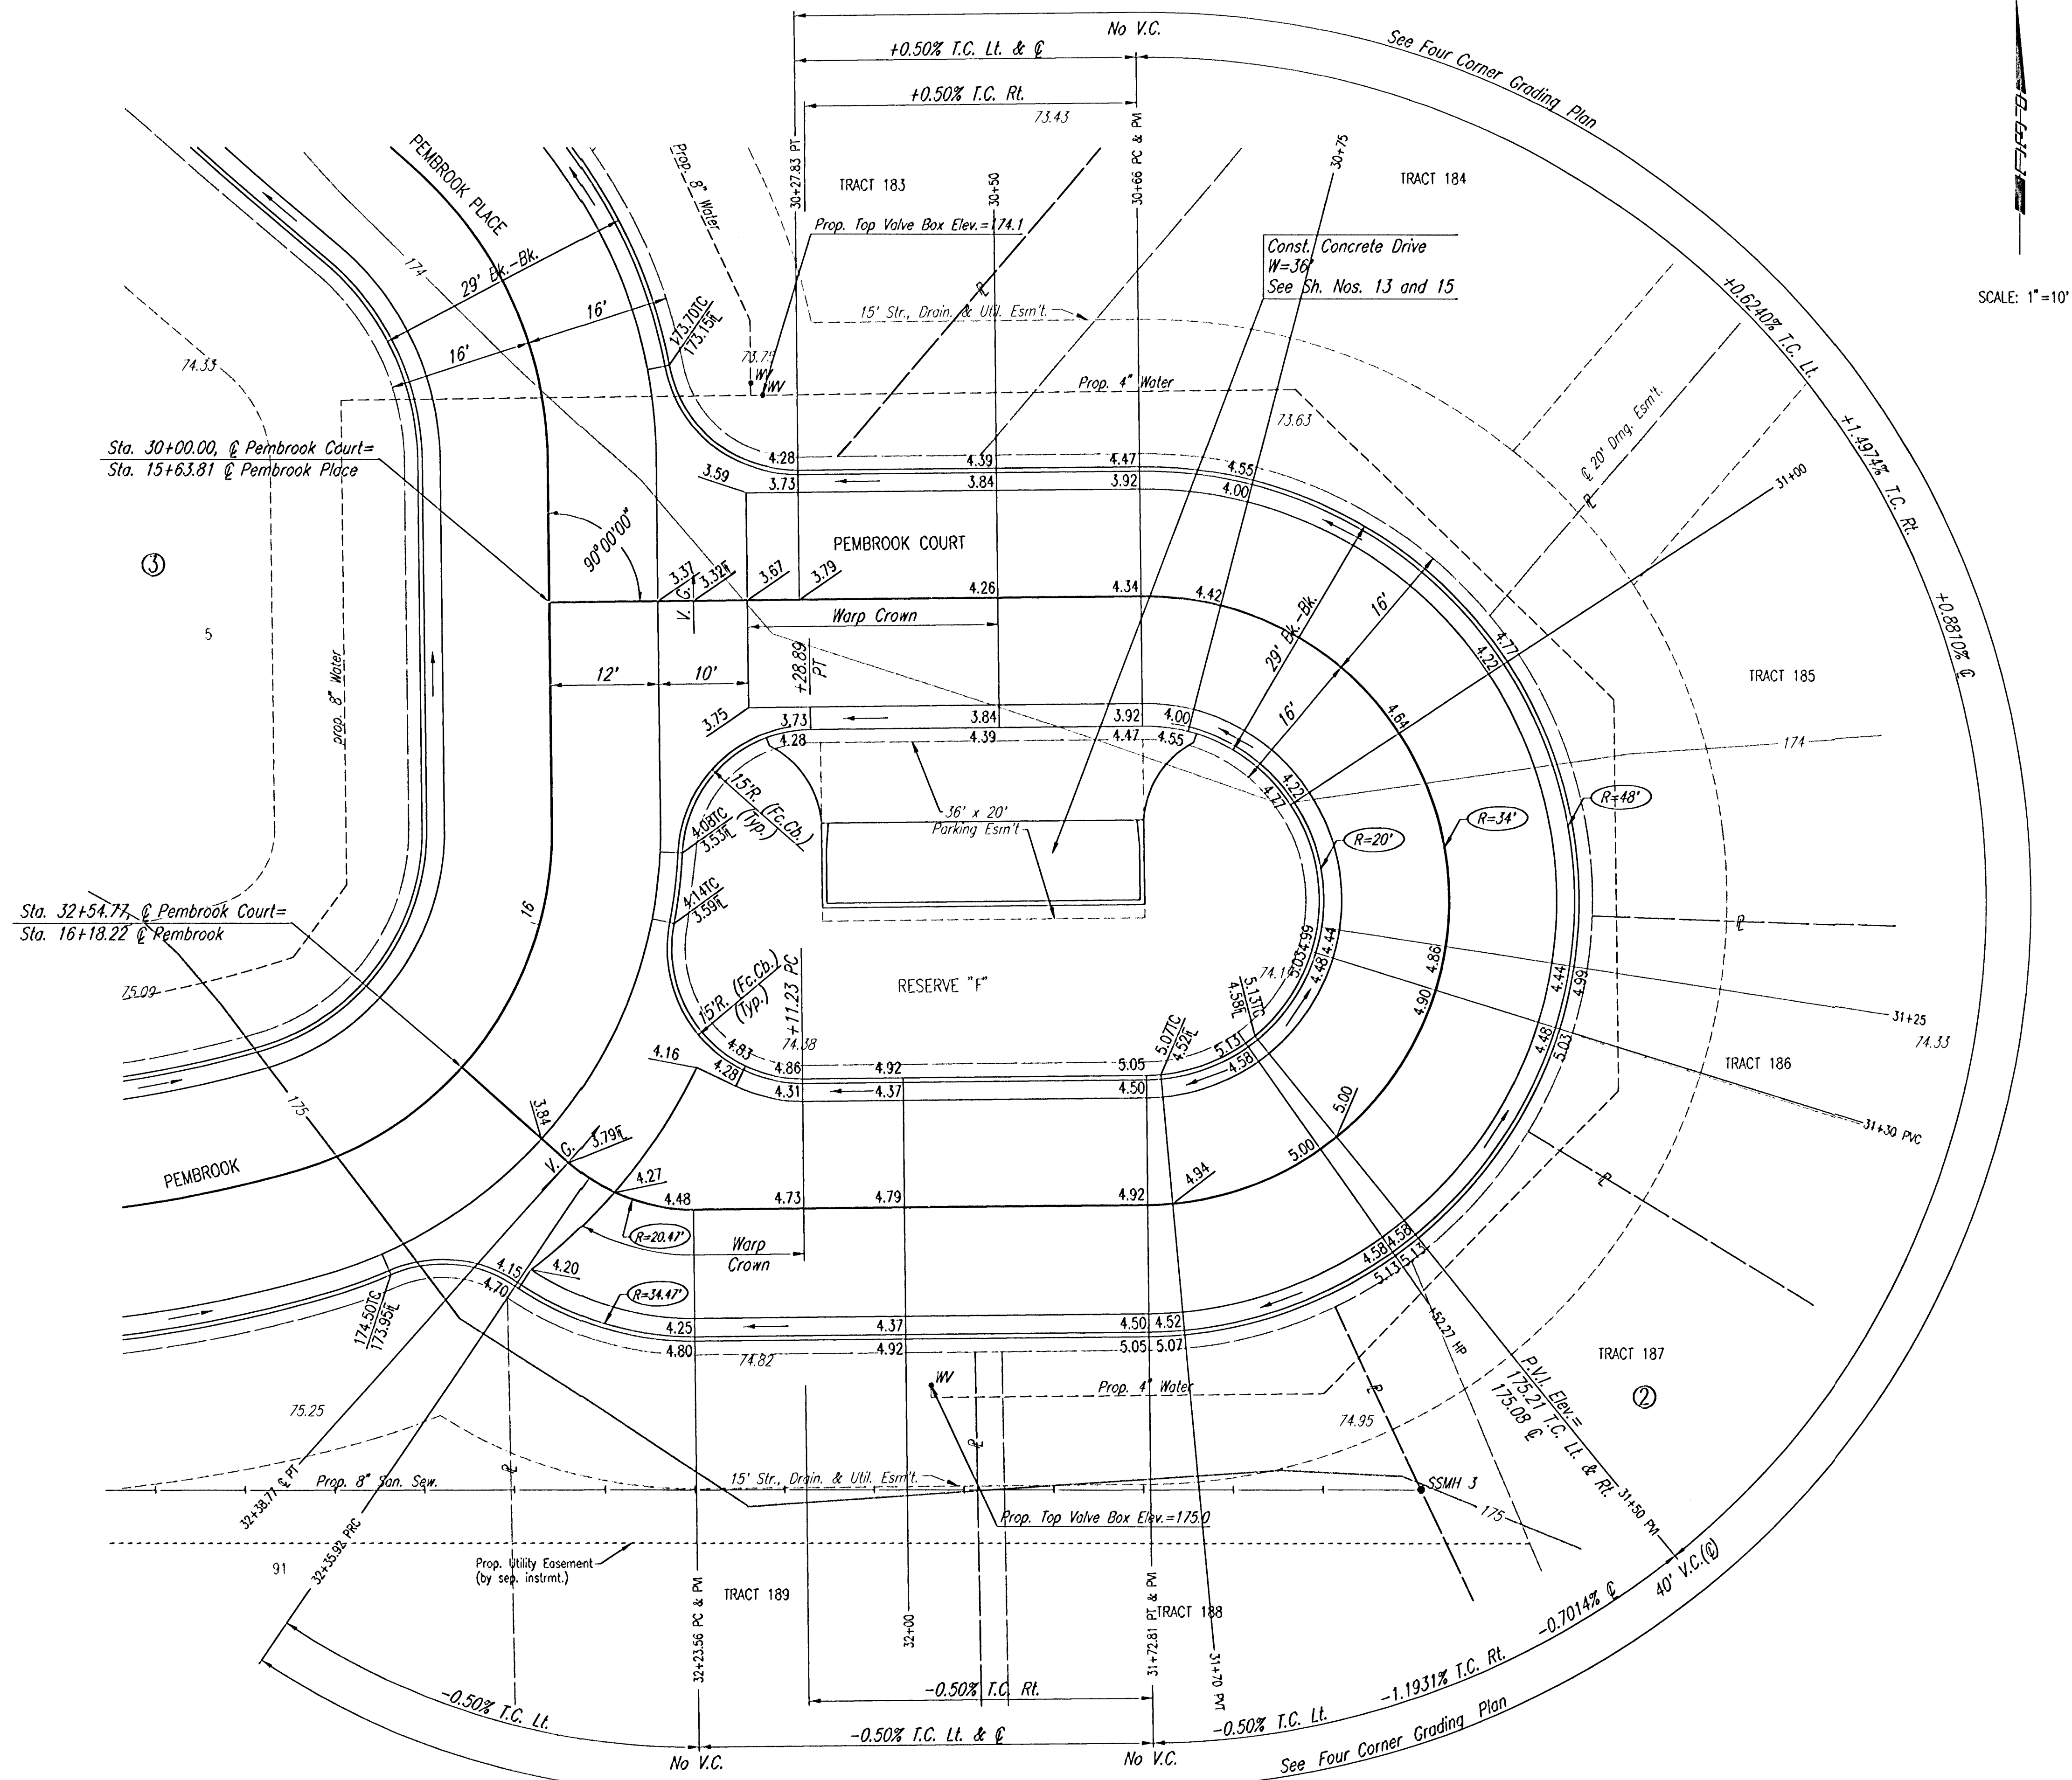

NOTE: THIS STREET TO BE CONSTRUCTED WITH ROLL-TYPE CURB. TOP OF CURB ELEVATIONS GIVEN ARE FOR FULL HEIGHT CURB.

THE COURTS II

PEMBROOK COURT
STA. 30+00.00 TO STA. 32+54.77



Professional Engineering Consultants, P.A.
303 S. TOPEKA • WICHITA, KANSAS 67202
316-262-2691 • FAX 316-262-3003

Designed by	BER	Checked by	
Drawn by	DEP	Date	JULY, 2001
		Job No.	01256