


DSNR: GDD OPER: DEP SCALE: 1"=10.00
C:\2001\01256\000\SECTIONS 08-29-2001 02:40:05 pm

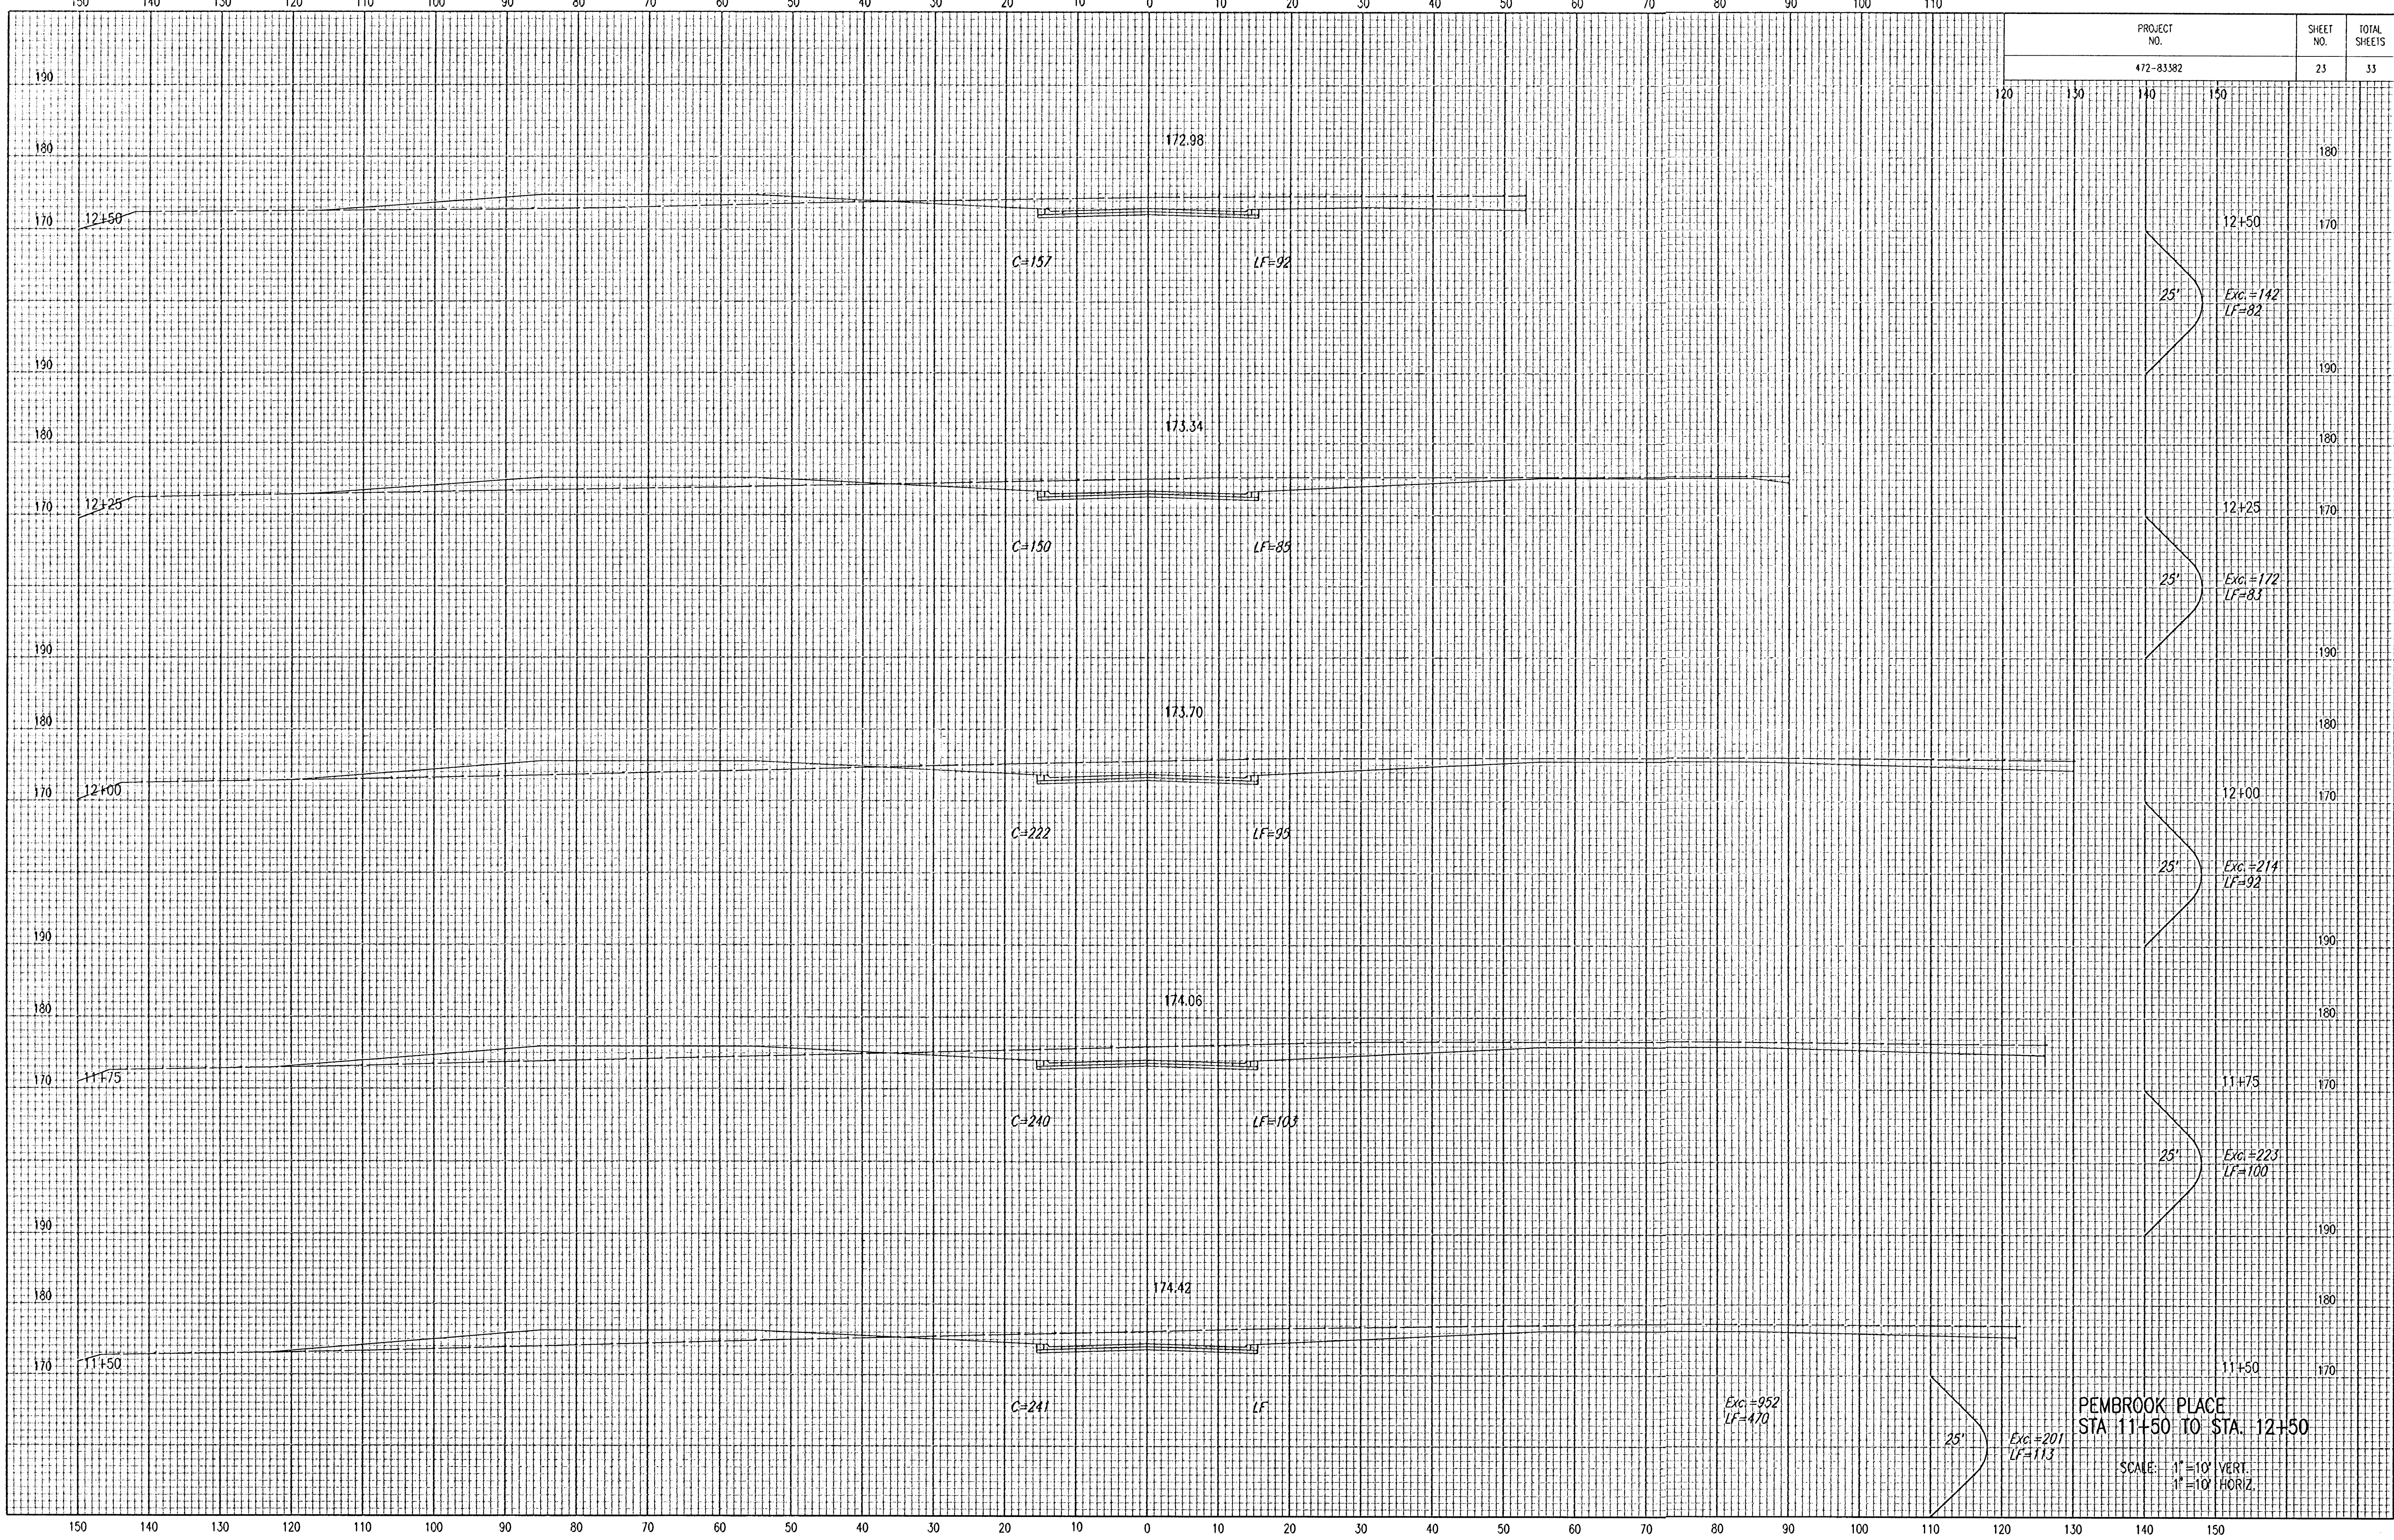

PROJECT NO.	SHEET NO.	TOTAL SHEETS
472-83382	23	33

STATION	ELEVATION	Exc.	LF
12+50	170	Exc. = 142	LF = 82
12+25	170	Exc. = 172	LF = 83
12+00	170	Exc. = 214	LF = 92
11+75	170	Exc. = 223	LF = 100
11+50	170	Exc. = 201	LF = 113

PEMBROOK PLACE
STA 11+50 TO STA. 12+50

SCALE: 1"=10' VERT.
1"=10' HORIZ.