


DSNR: G02 OPER: DEP SCALE: 1"=10.00
C:\2001\01256\000\SECTIONS 08-25-2001 02:37:46 pm

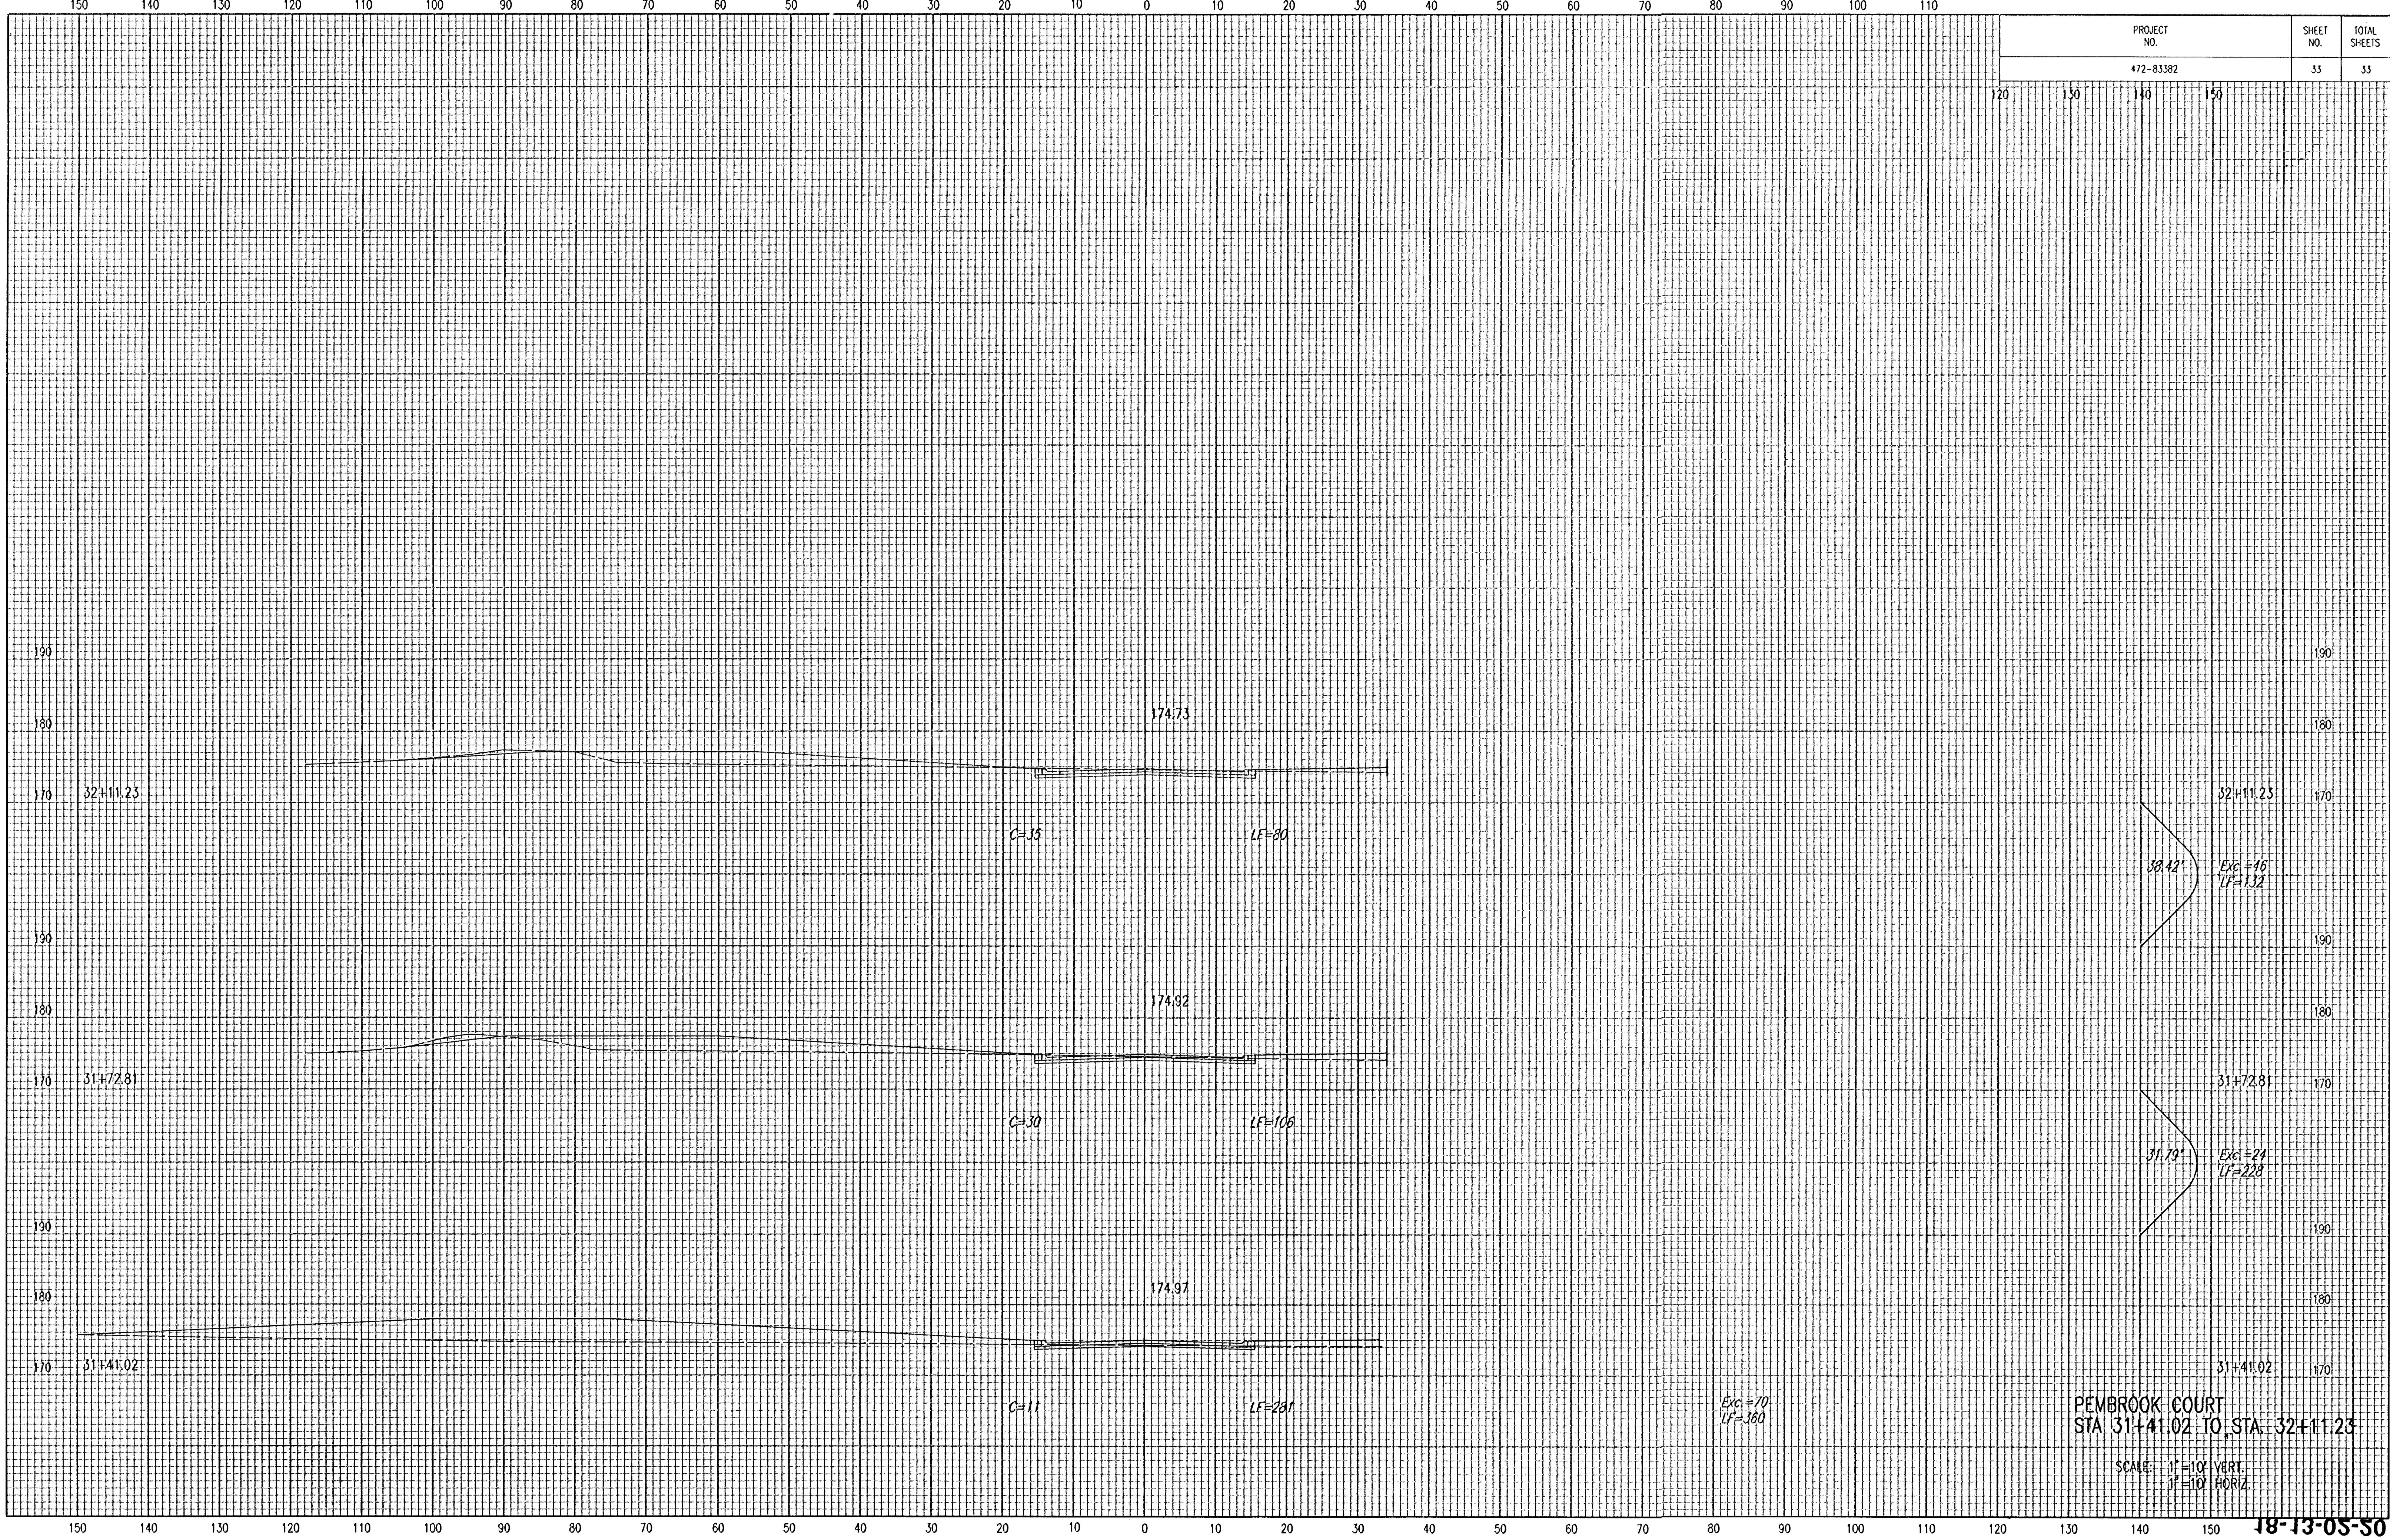

PEMBROOK COURT
STA 31+41.02 TO STA: 32+11.23

SCALE: 1"=10' VERT.
1"=10' HORIZ.

18-13-05-50