



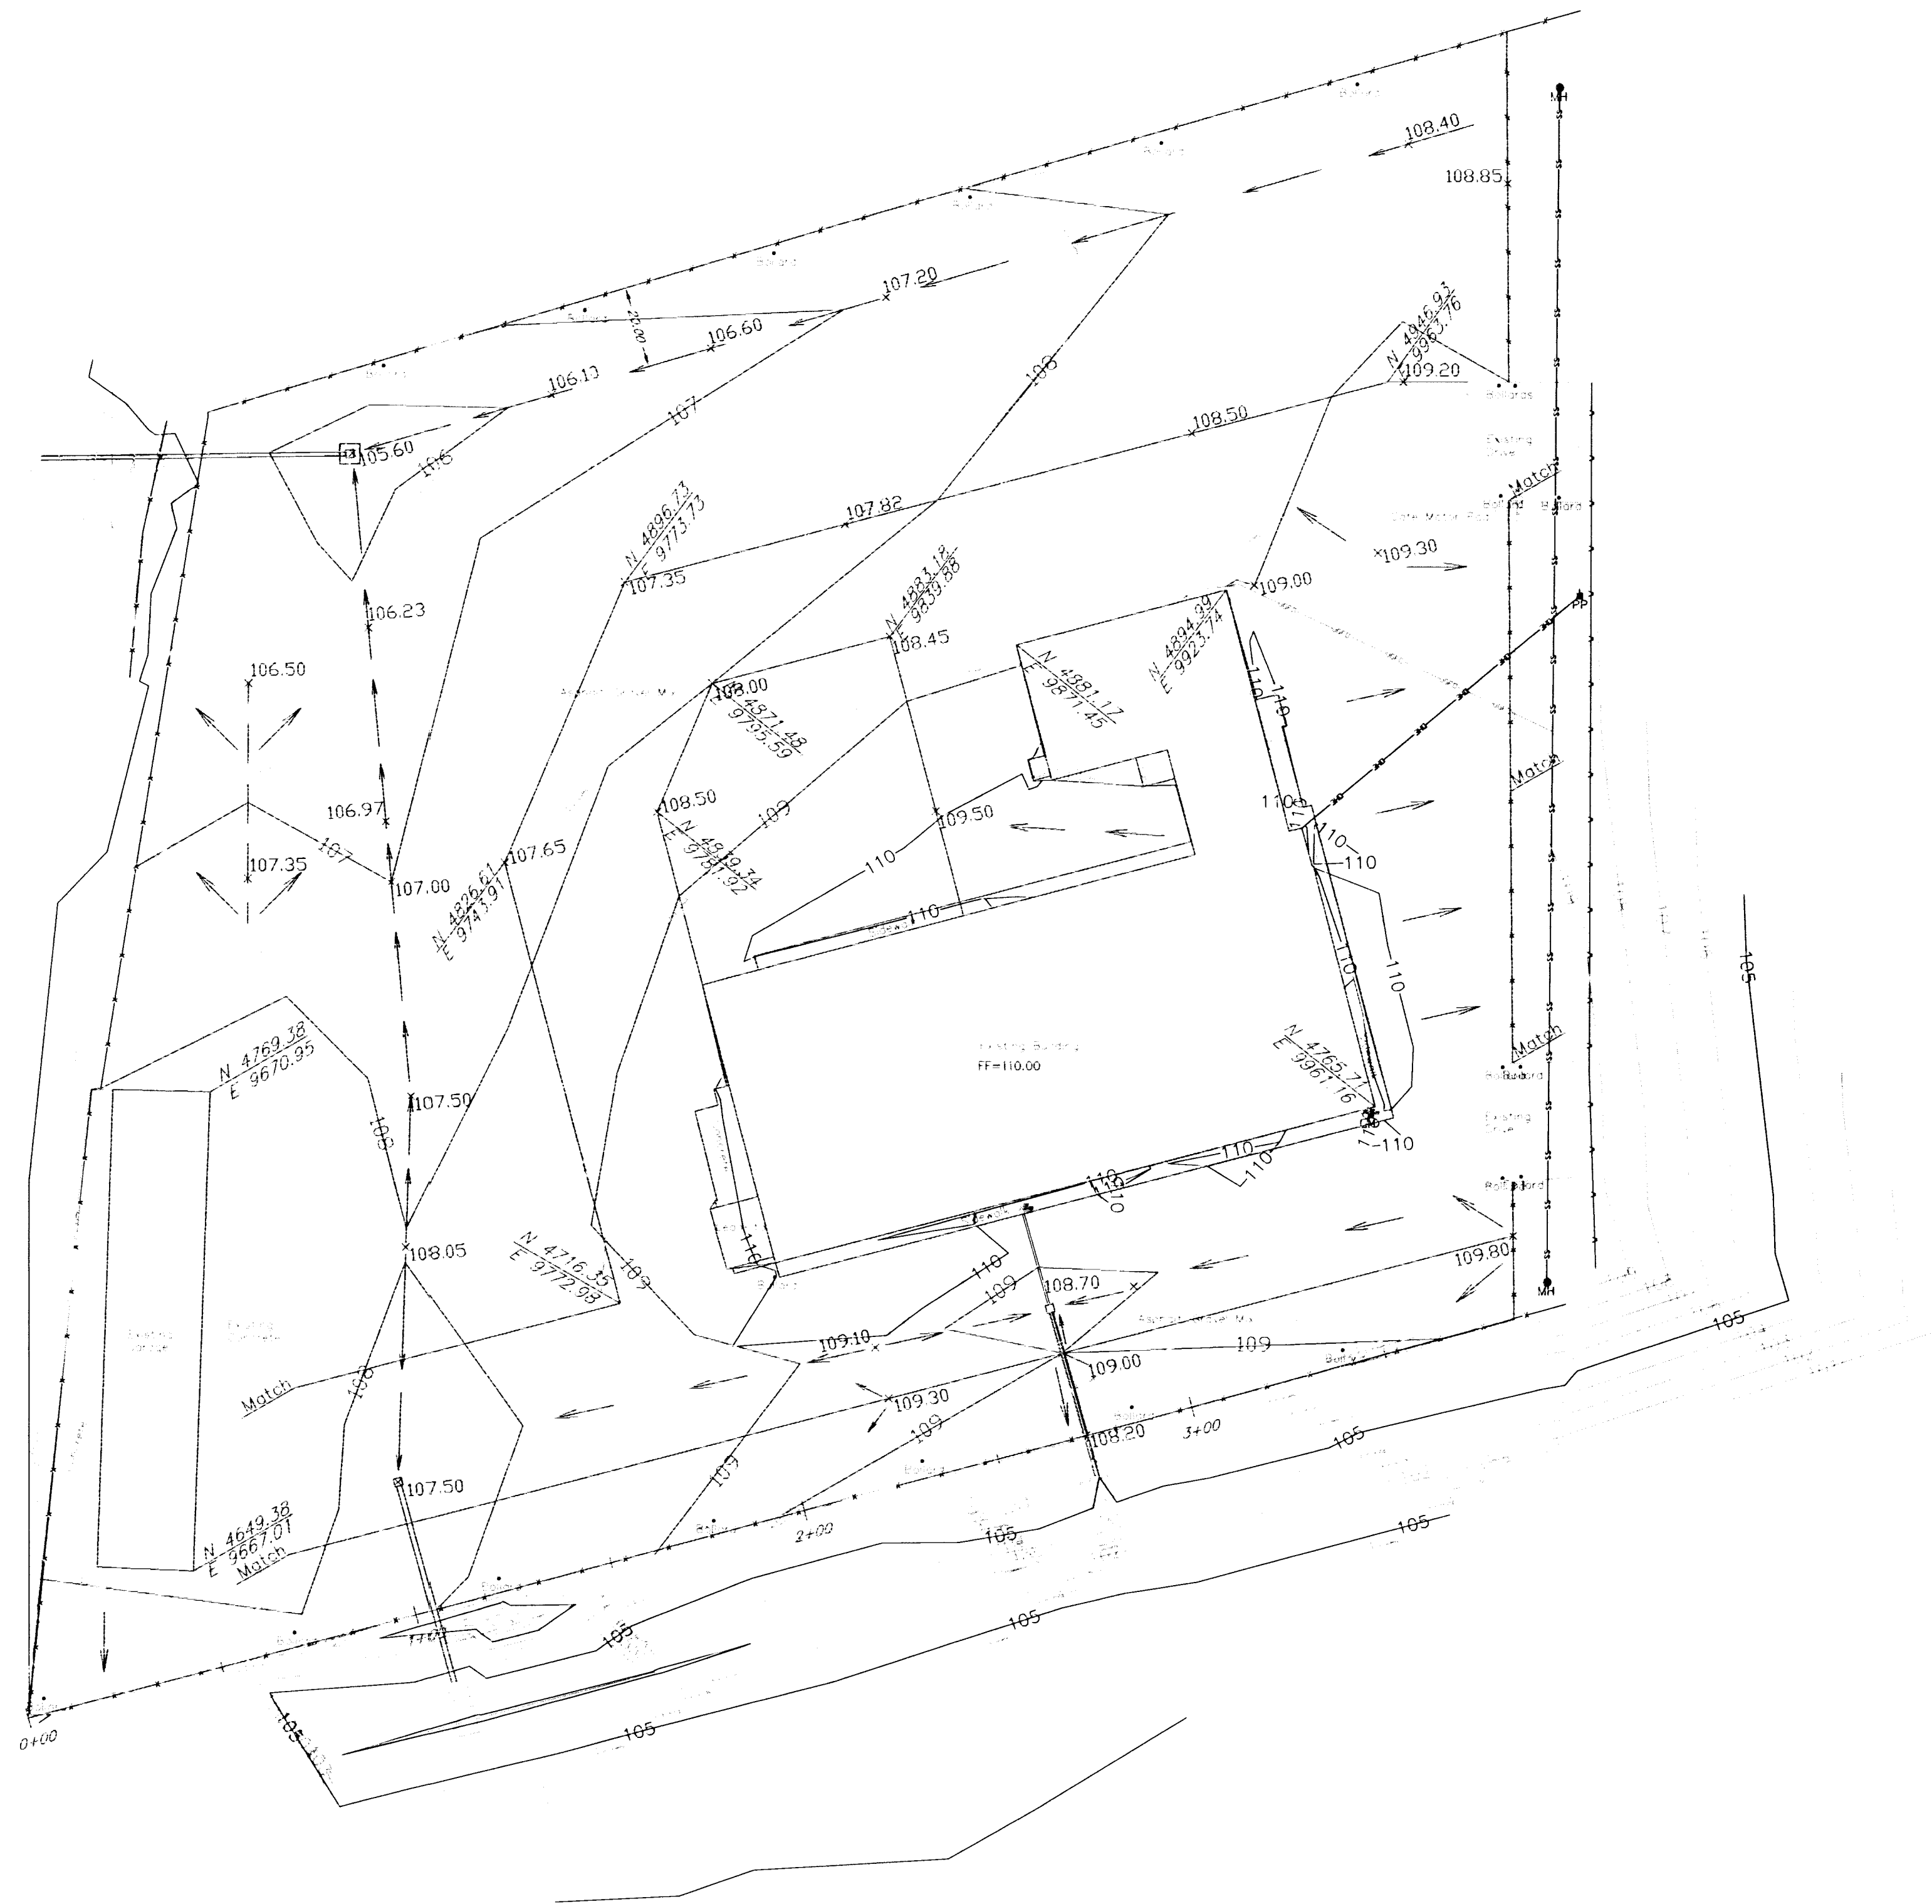

Benchmark:
SW Corner of Bridge
Lincoln and Arkansas River.
NW Corner Gate Motor Pad
North Gate
Elev. 108.90

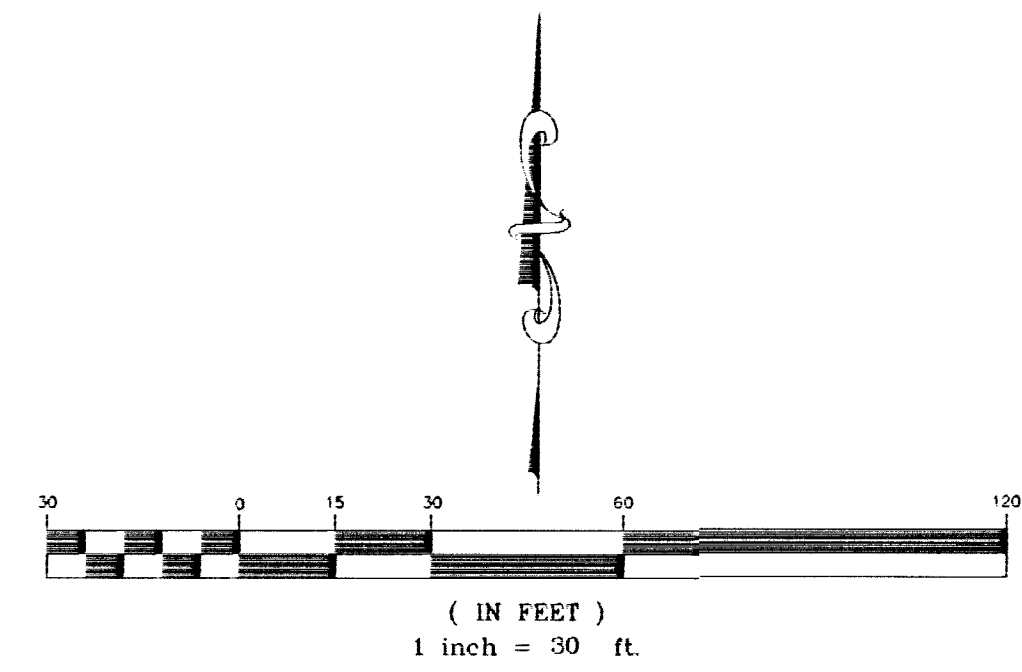

Parking Lot Grading Plan Wichita, KS			
PROJECT NUMBER 472-84197 OCA 785048			
KEM NO. 05033	FILE grading plan	DATE 4/2005	SHEET 3
DESIGN KM	DRAWN JO	REVISED 5/2005	OF 10
516 S. Market, Wichita, KS 67202		316/264-0242	