



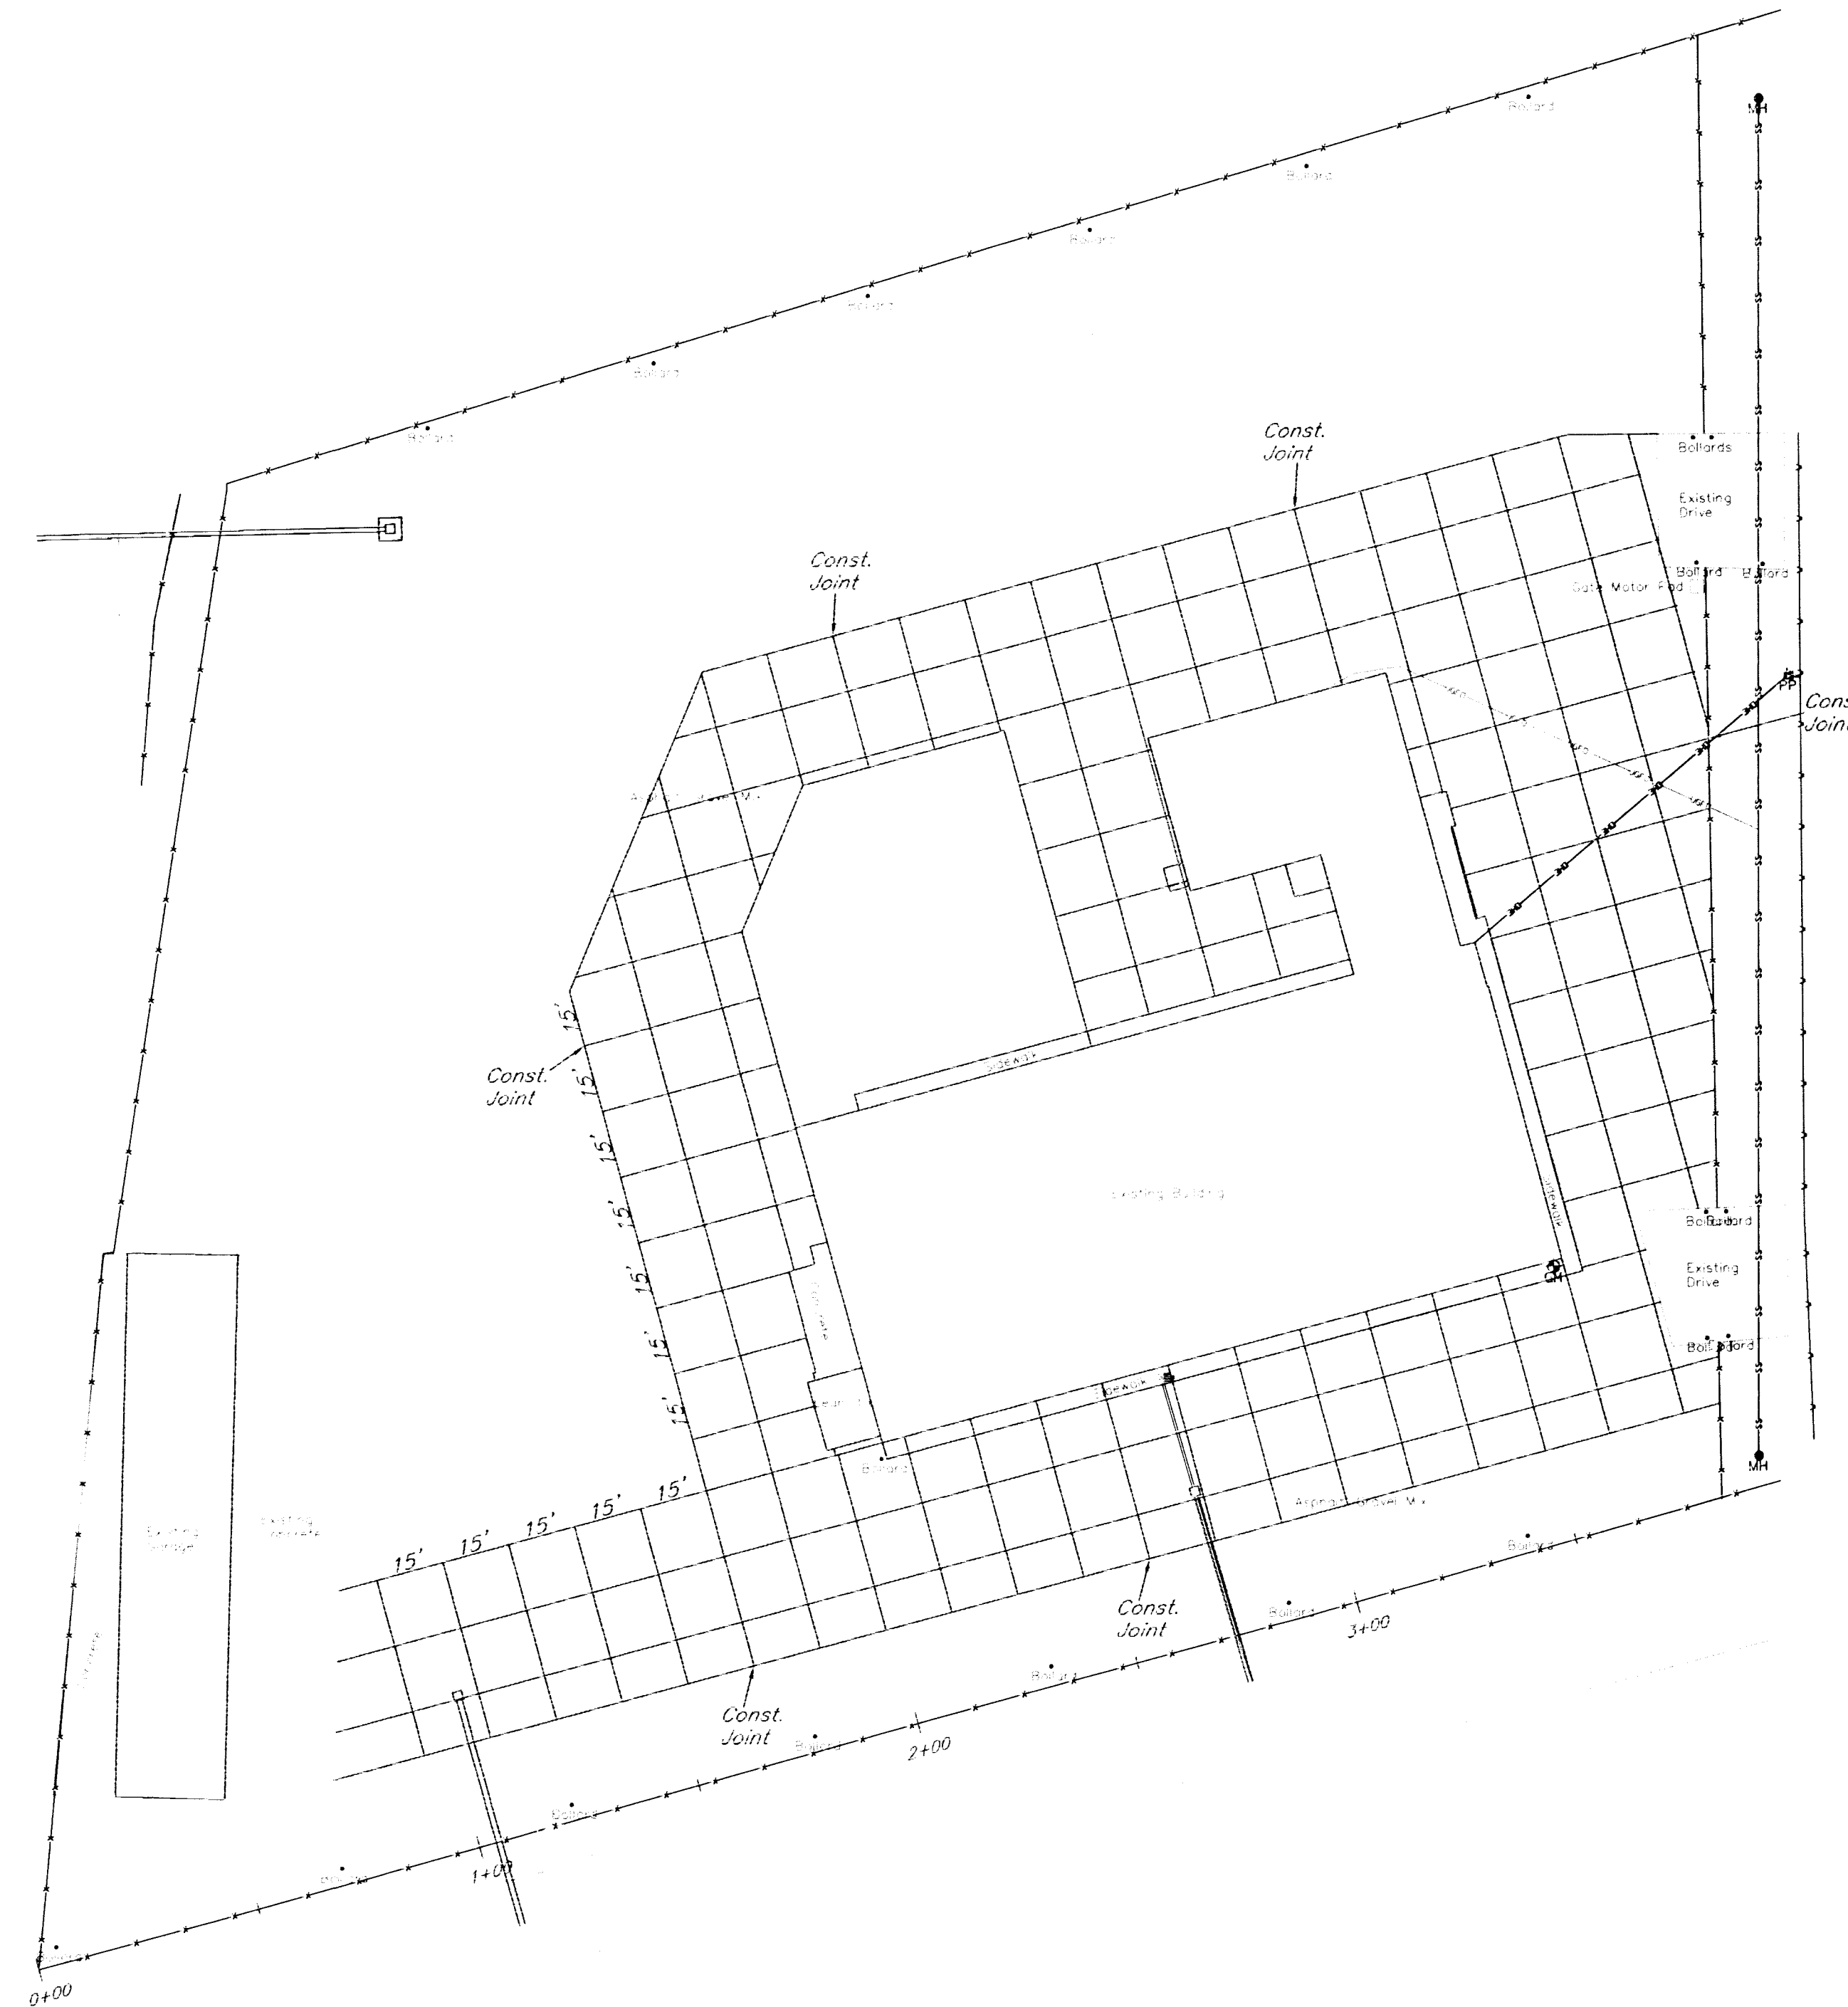

Benchmark:
SW Corner of Bridge
Lincoln and Arkansas River.
NW Corner Gate Motor Pad
North Gate.
Elev. 108.90

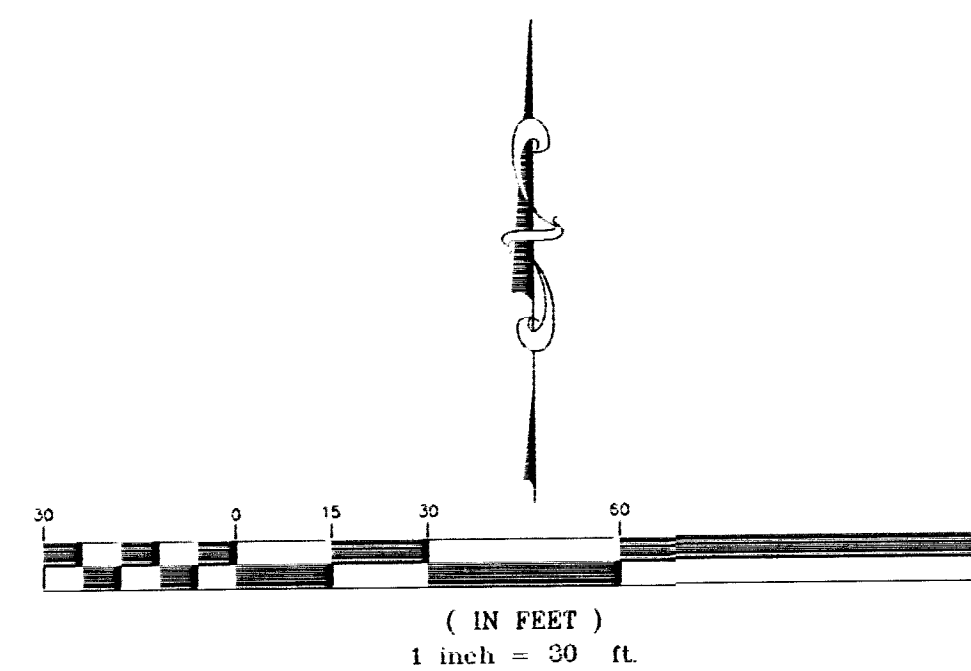

Notes:

15' Maximum Spacing
for Sawed Joint.

100' Maximum Spacing
for Construction Joint.

Parking Lot Joint Plan Wichita, KS				
PROJECT NUMBER 472-84197 OCA 785048				
kemiller engineering	KEM NO. 05033	FILE joint plan	DATE 4/2005	SHEET 5
	DESIGN KM	DRAWN JO	REVISED 5/2005	OF 10

516 S. Market,
Wichita, KS 67202

316/264-0242