
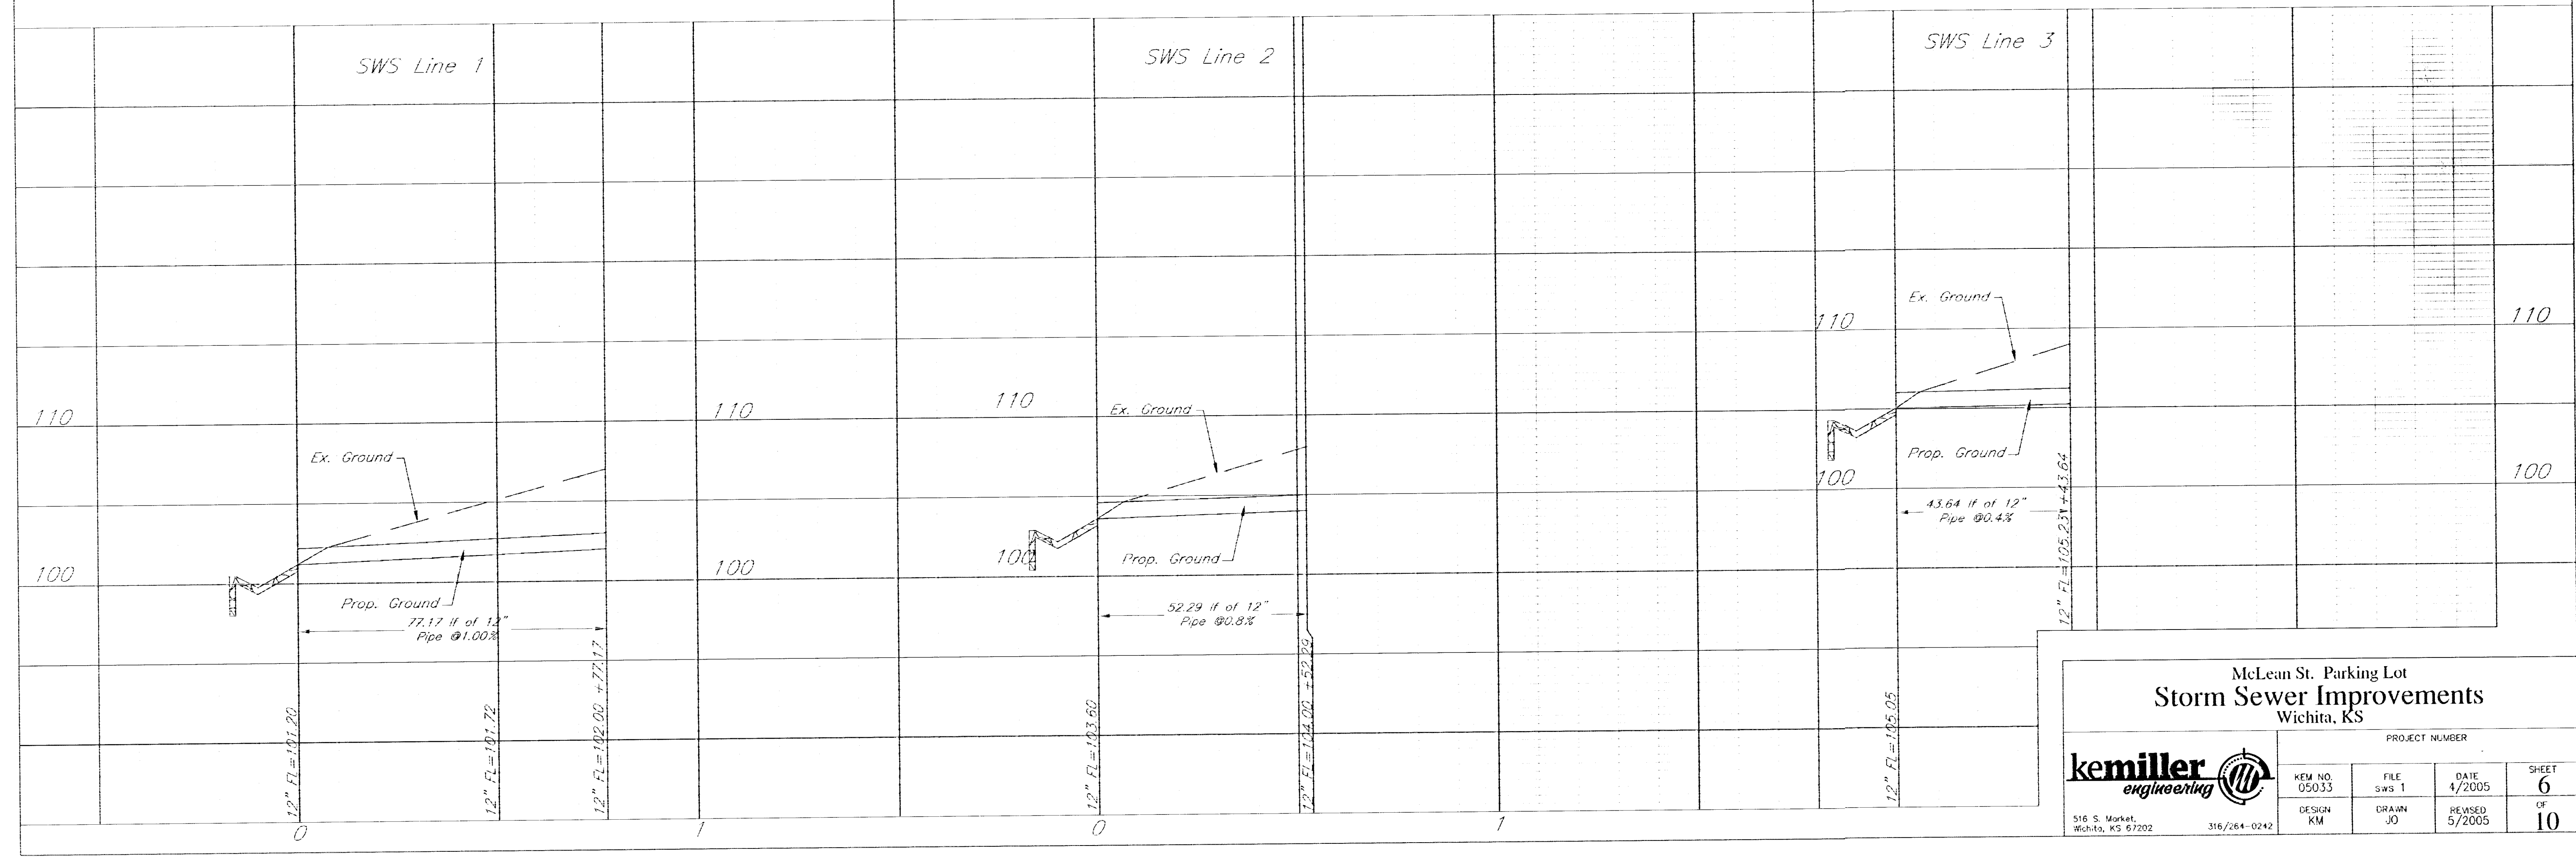


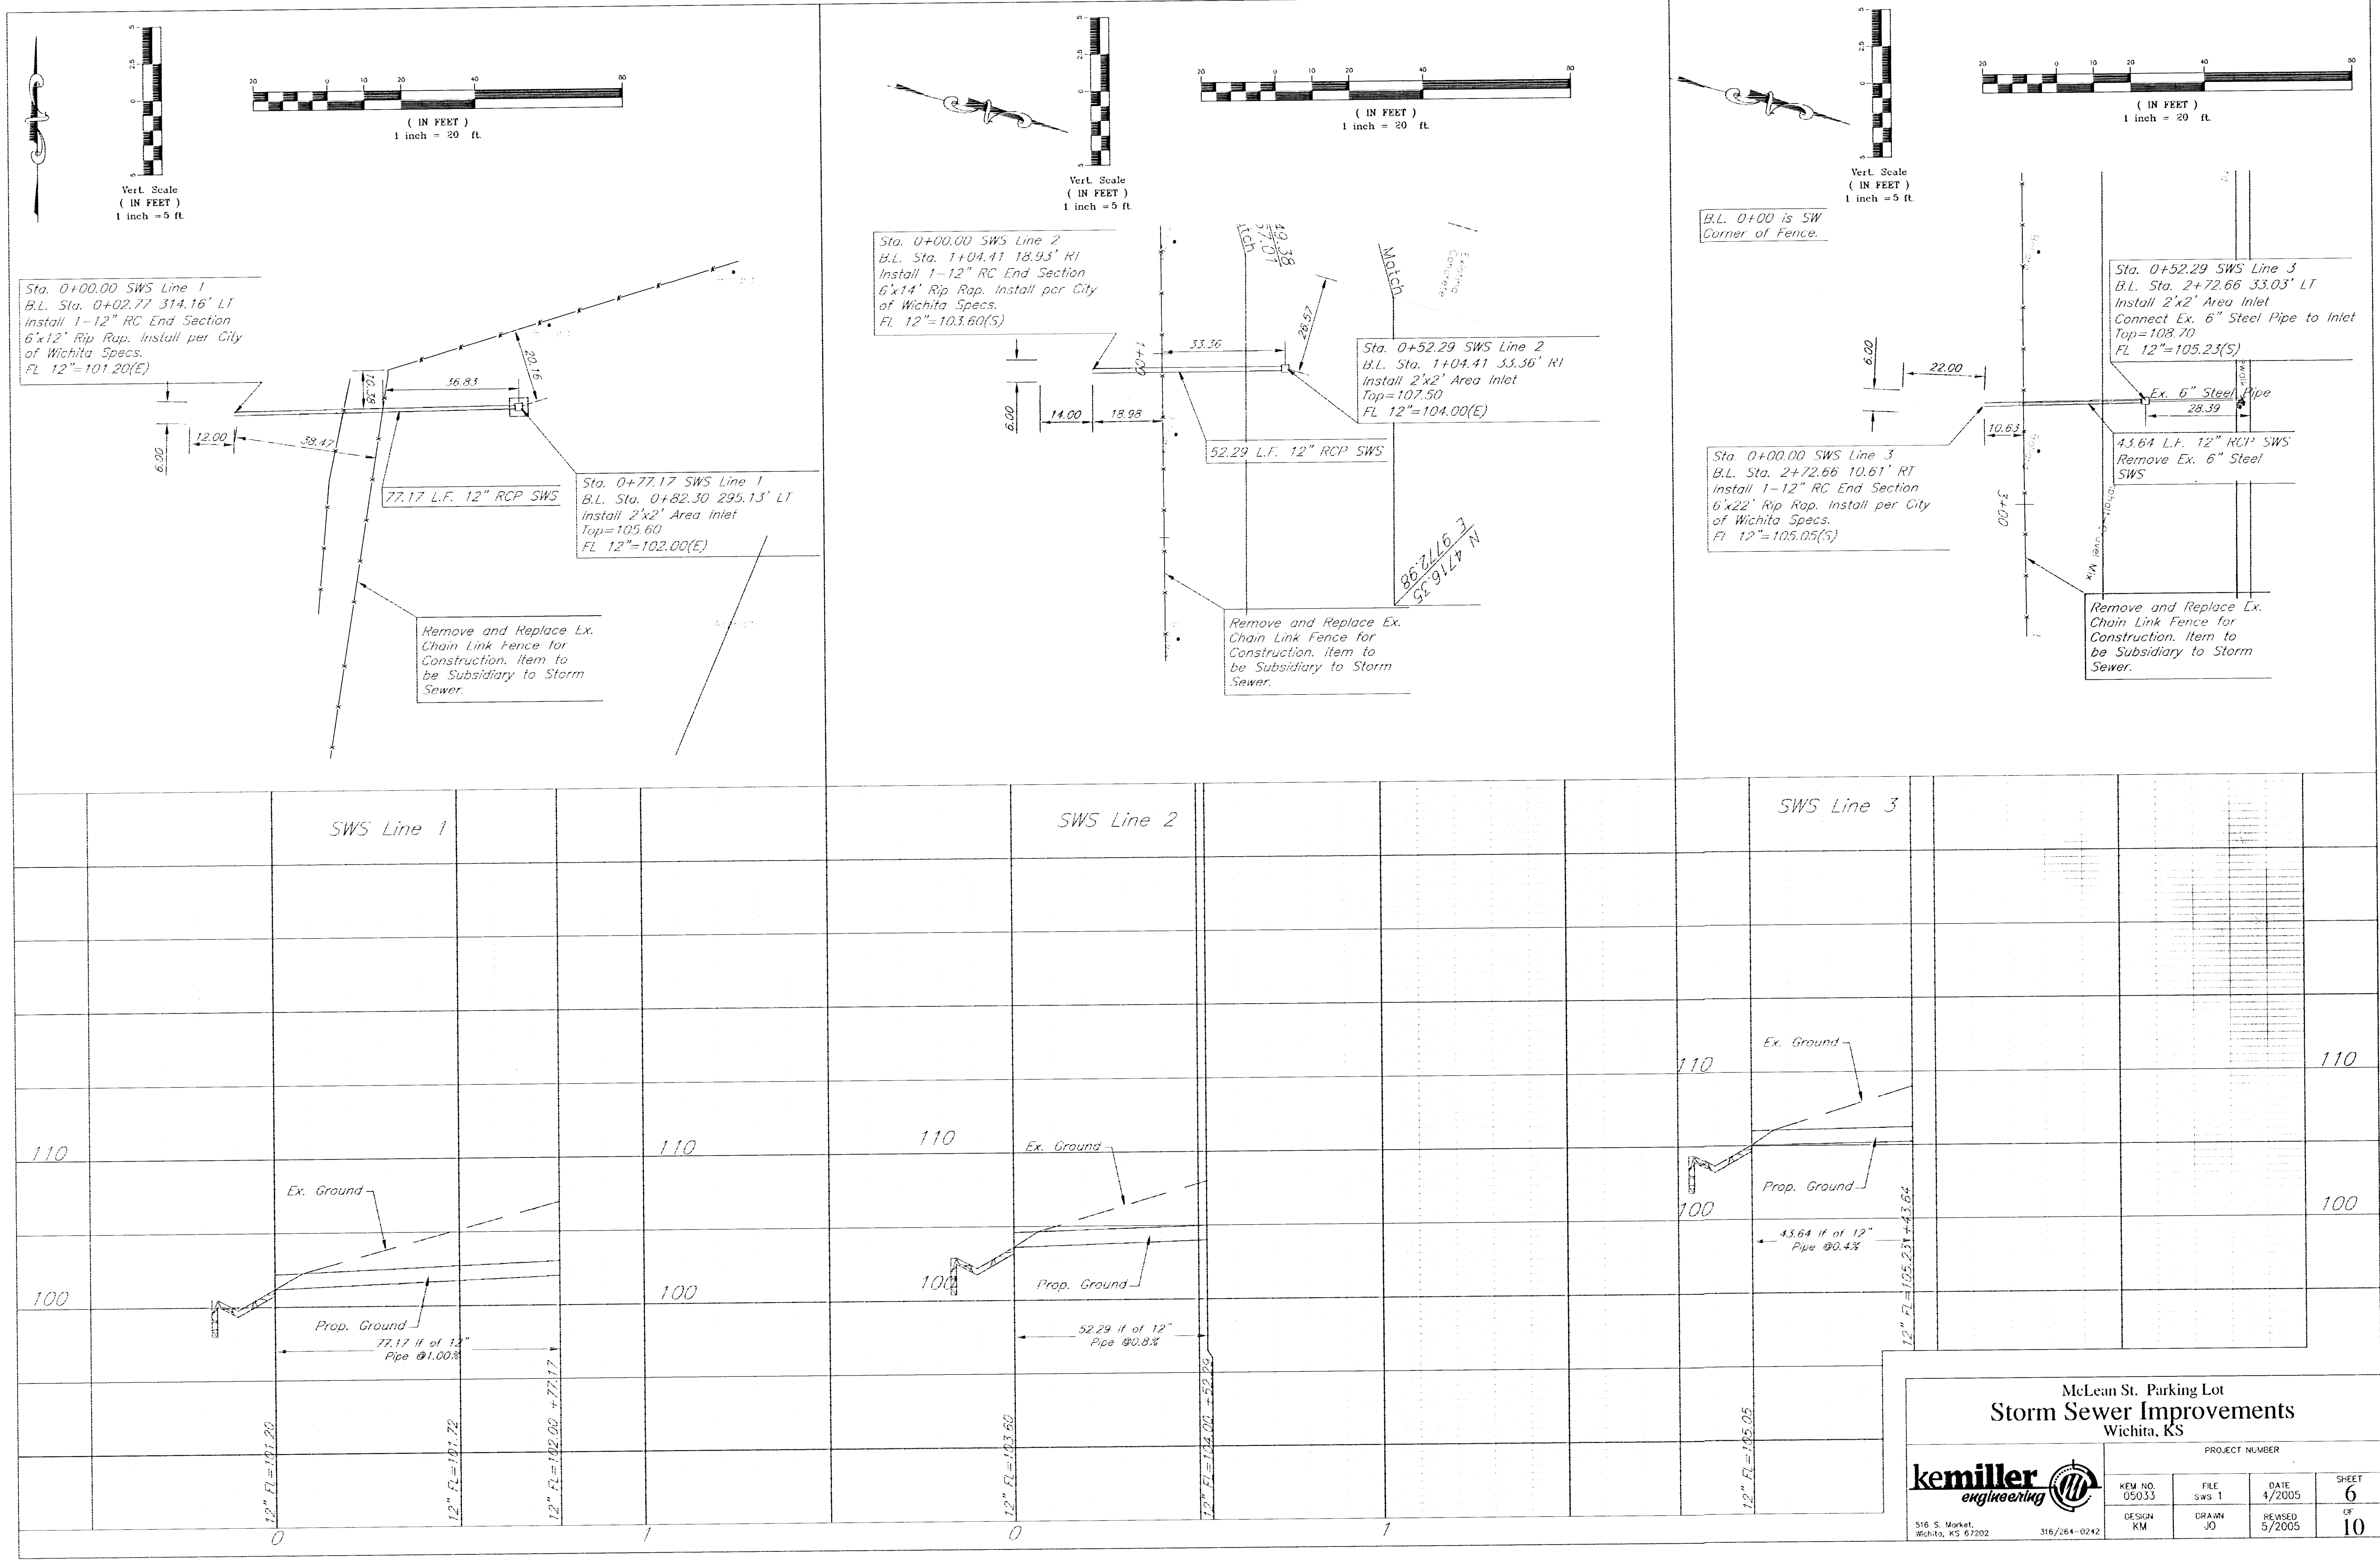

McLean St. Parking Lot
Storm Sewer Improvements
Wichita, KS

kemiller engineering

PROJECT NUMBER			
KEM NO. 05033	FILE SWS 1	DATE 4/2005	SHEET 6
DESIGN KM	DRAWN JO	REVISED 5/2005	OF 10

316 S. Market, Wichita, KS 67202 316/264-0242