

Index


- 1 Cover Sheet
- 2 Details and Notes
- 3-5 Plan Sheets
- 6 Sheridan/Central
Island Grading Plan
- 7-8 Art Pole Details

CENTRAL/MERIDIAN/McLEAN CENTRAL/ZOO/SHERIDAN LANDSCAPING IMPROVEMENTS



O.C.A. #: 706801
(Central/Meridian/McLean)

O.C.A. #: 706689
(Central/Zoo/Sheridan)

CITY OF WICHITA, KANSAS
Michael E. Lindebak, P.E. City Engineer
472-83295

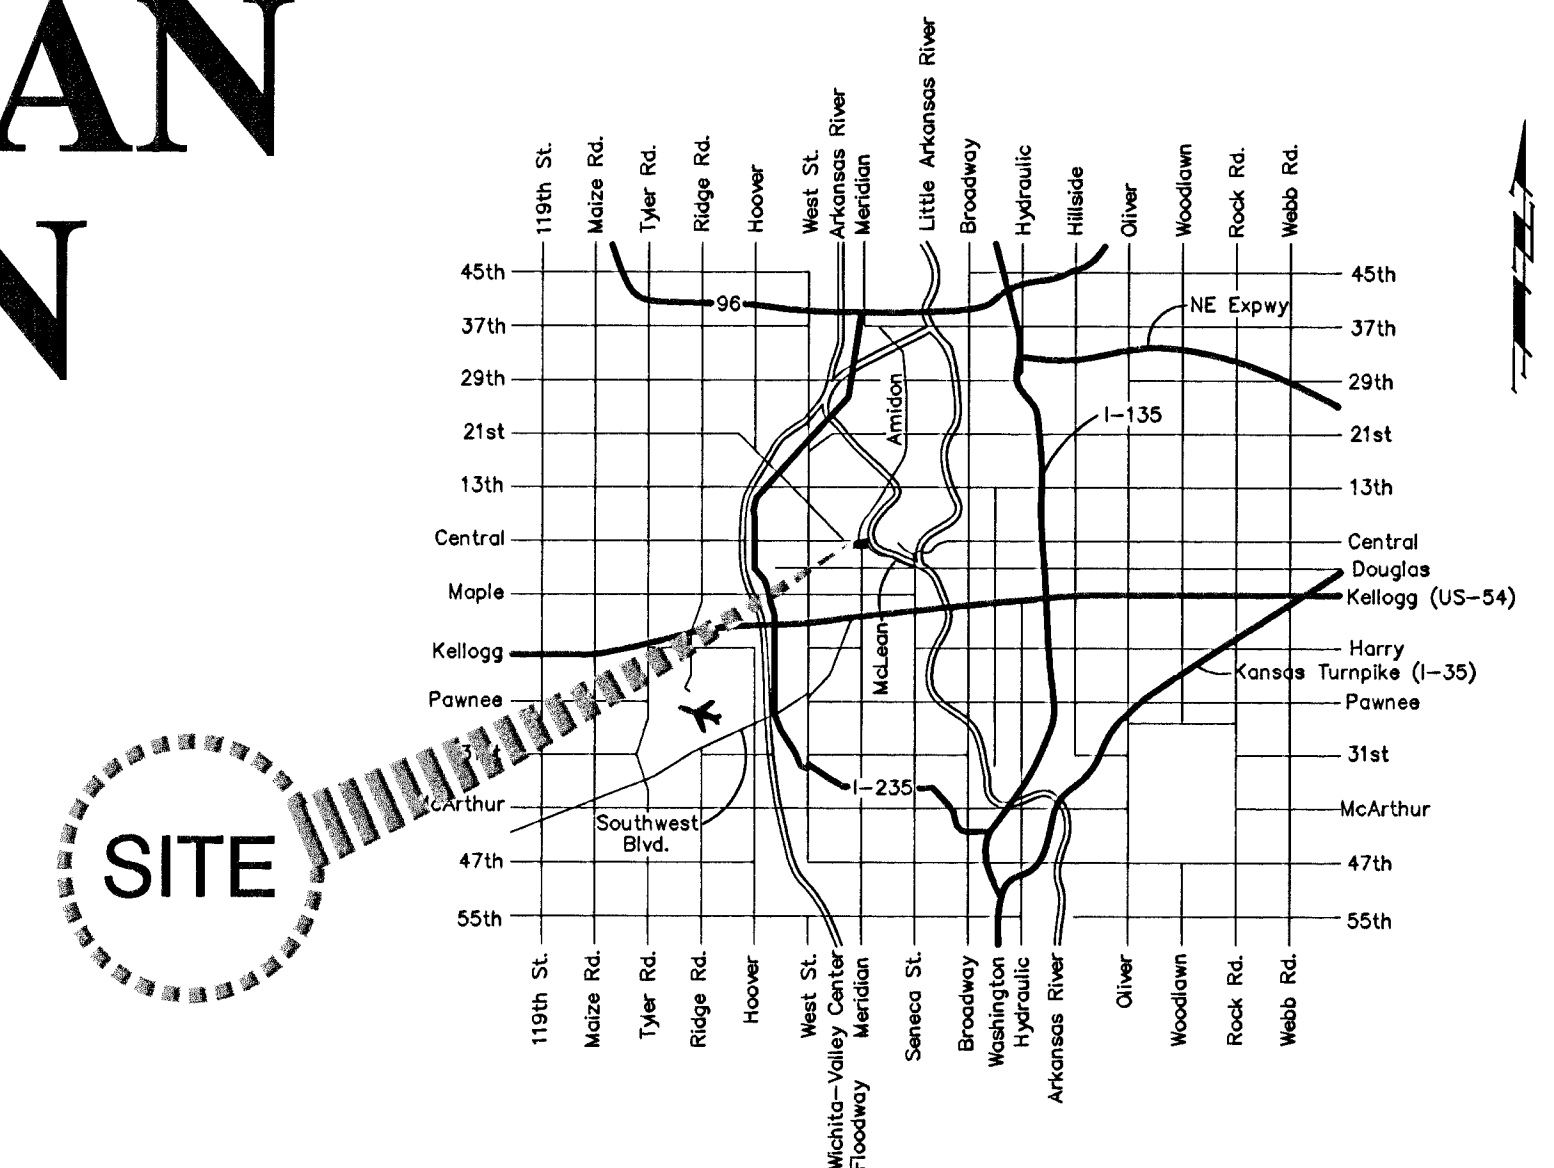

Vicinity Map

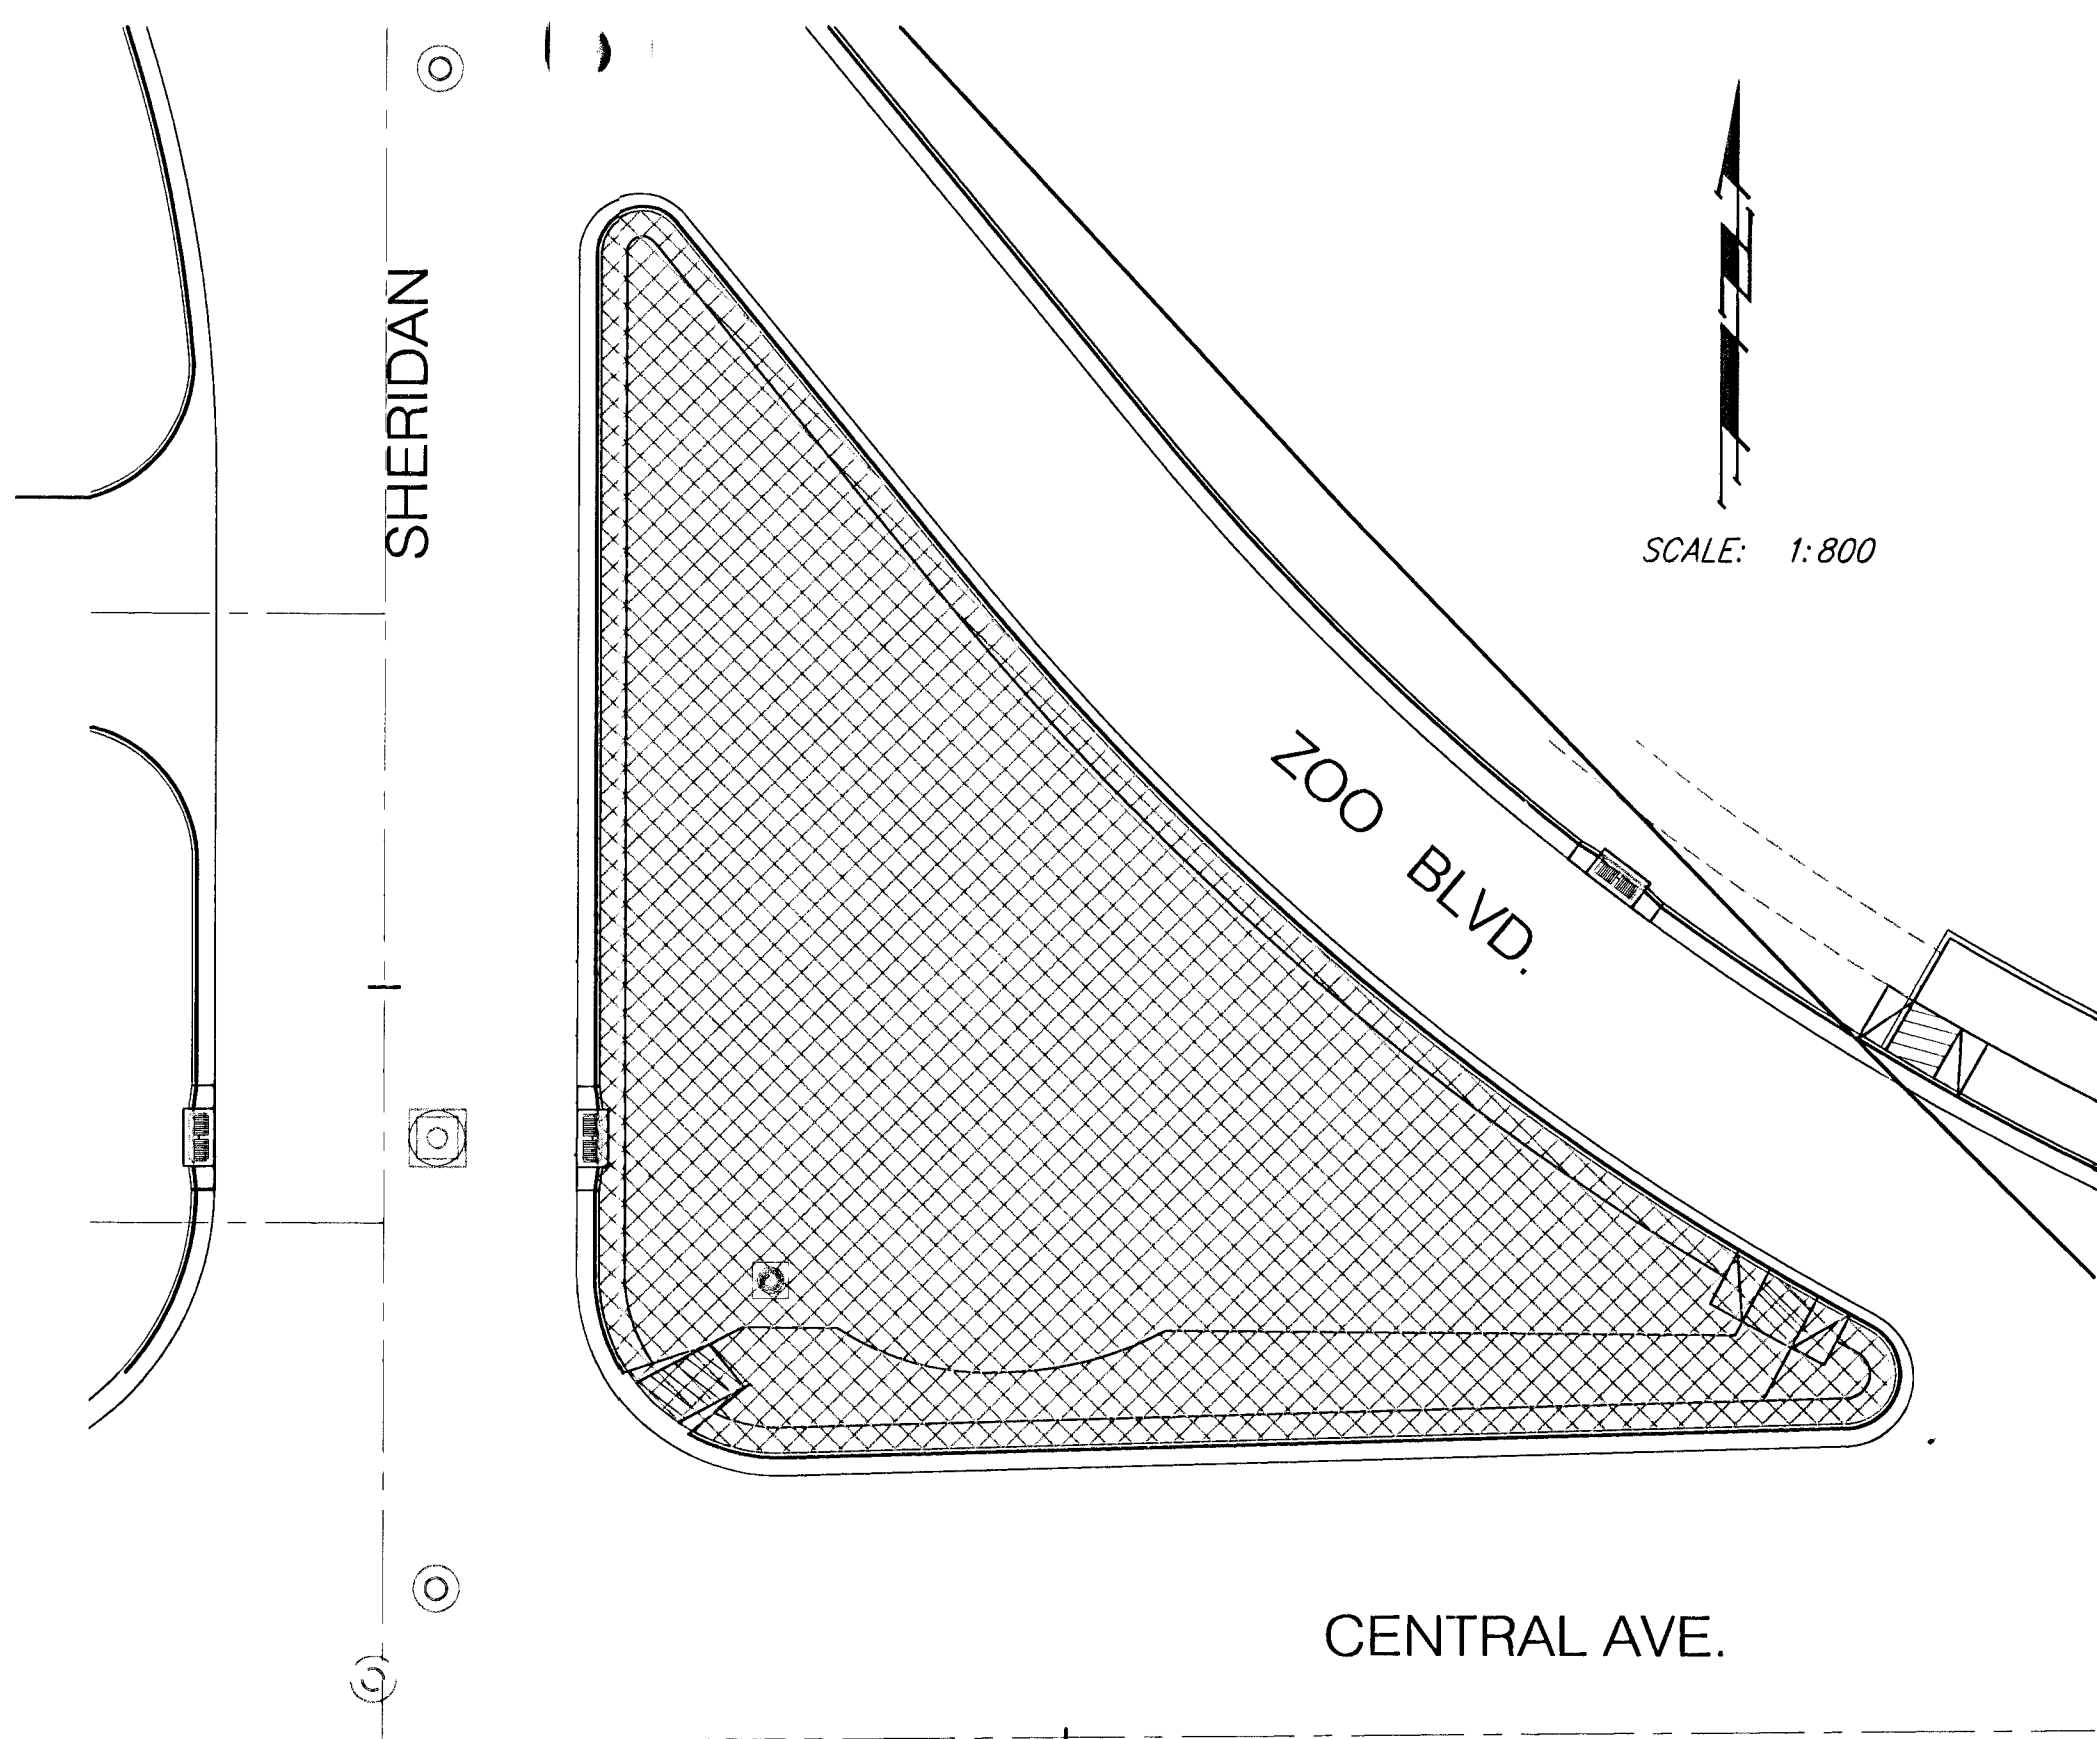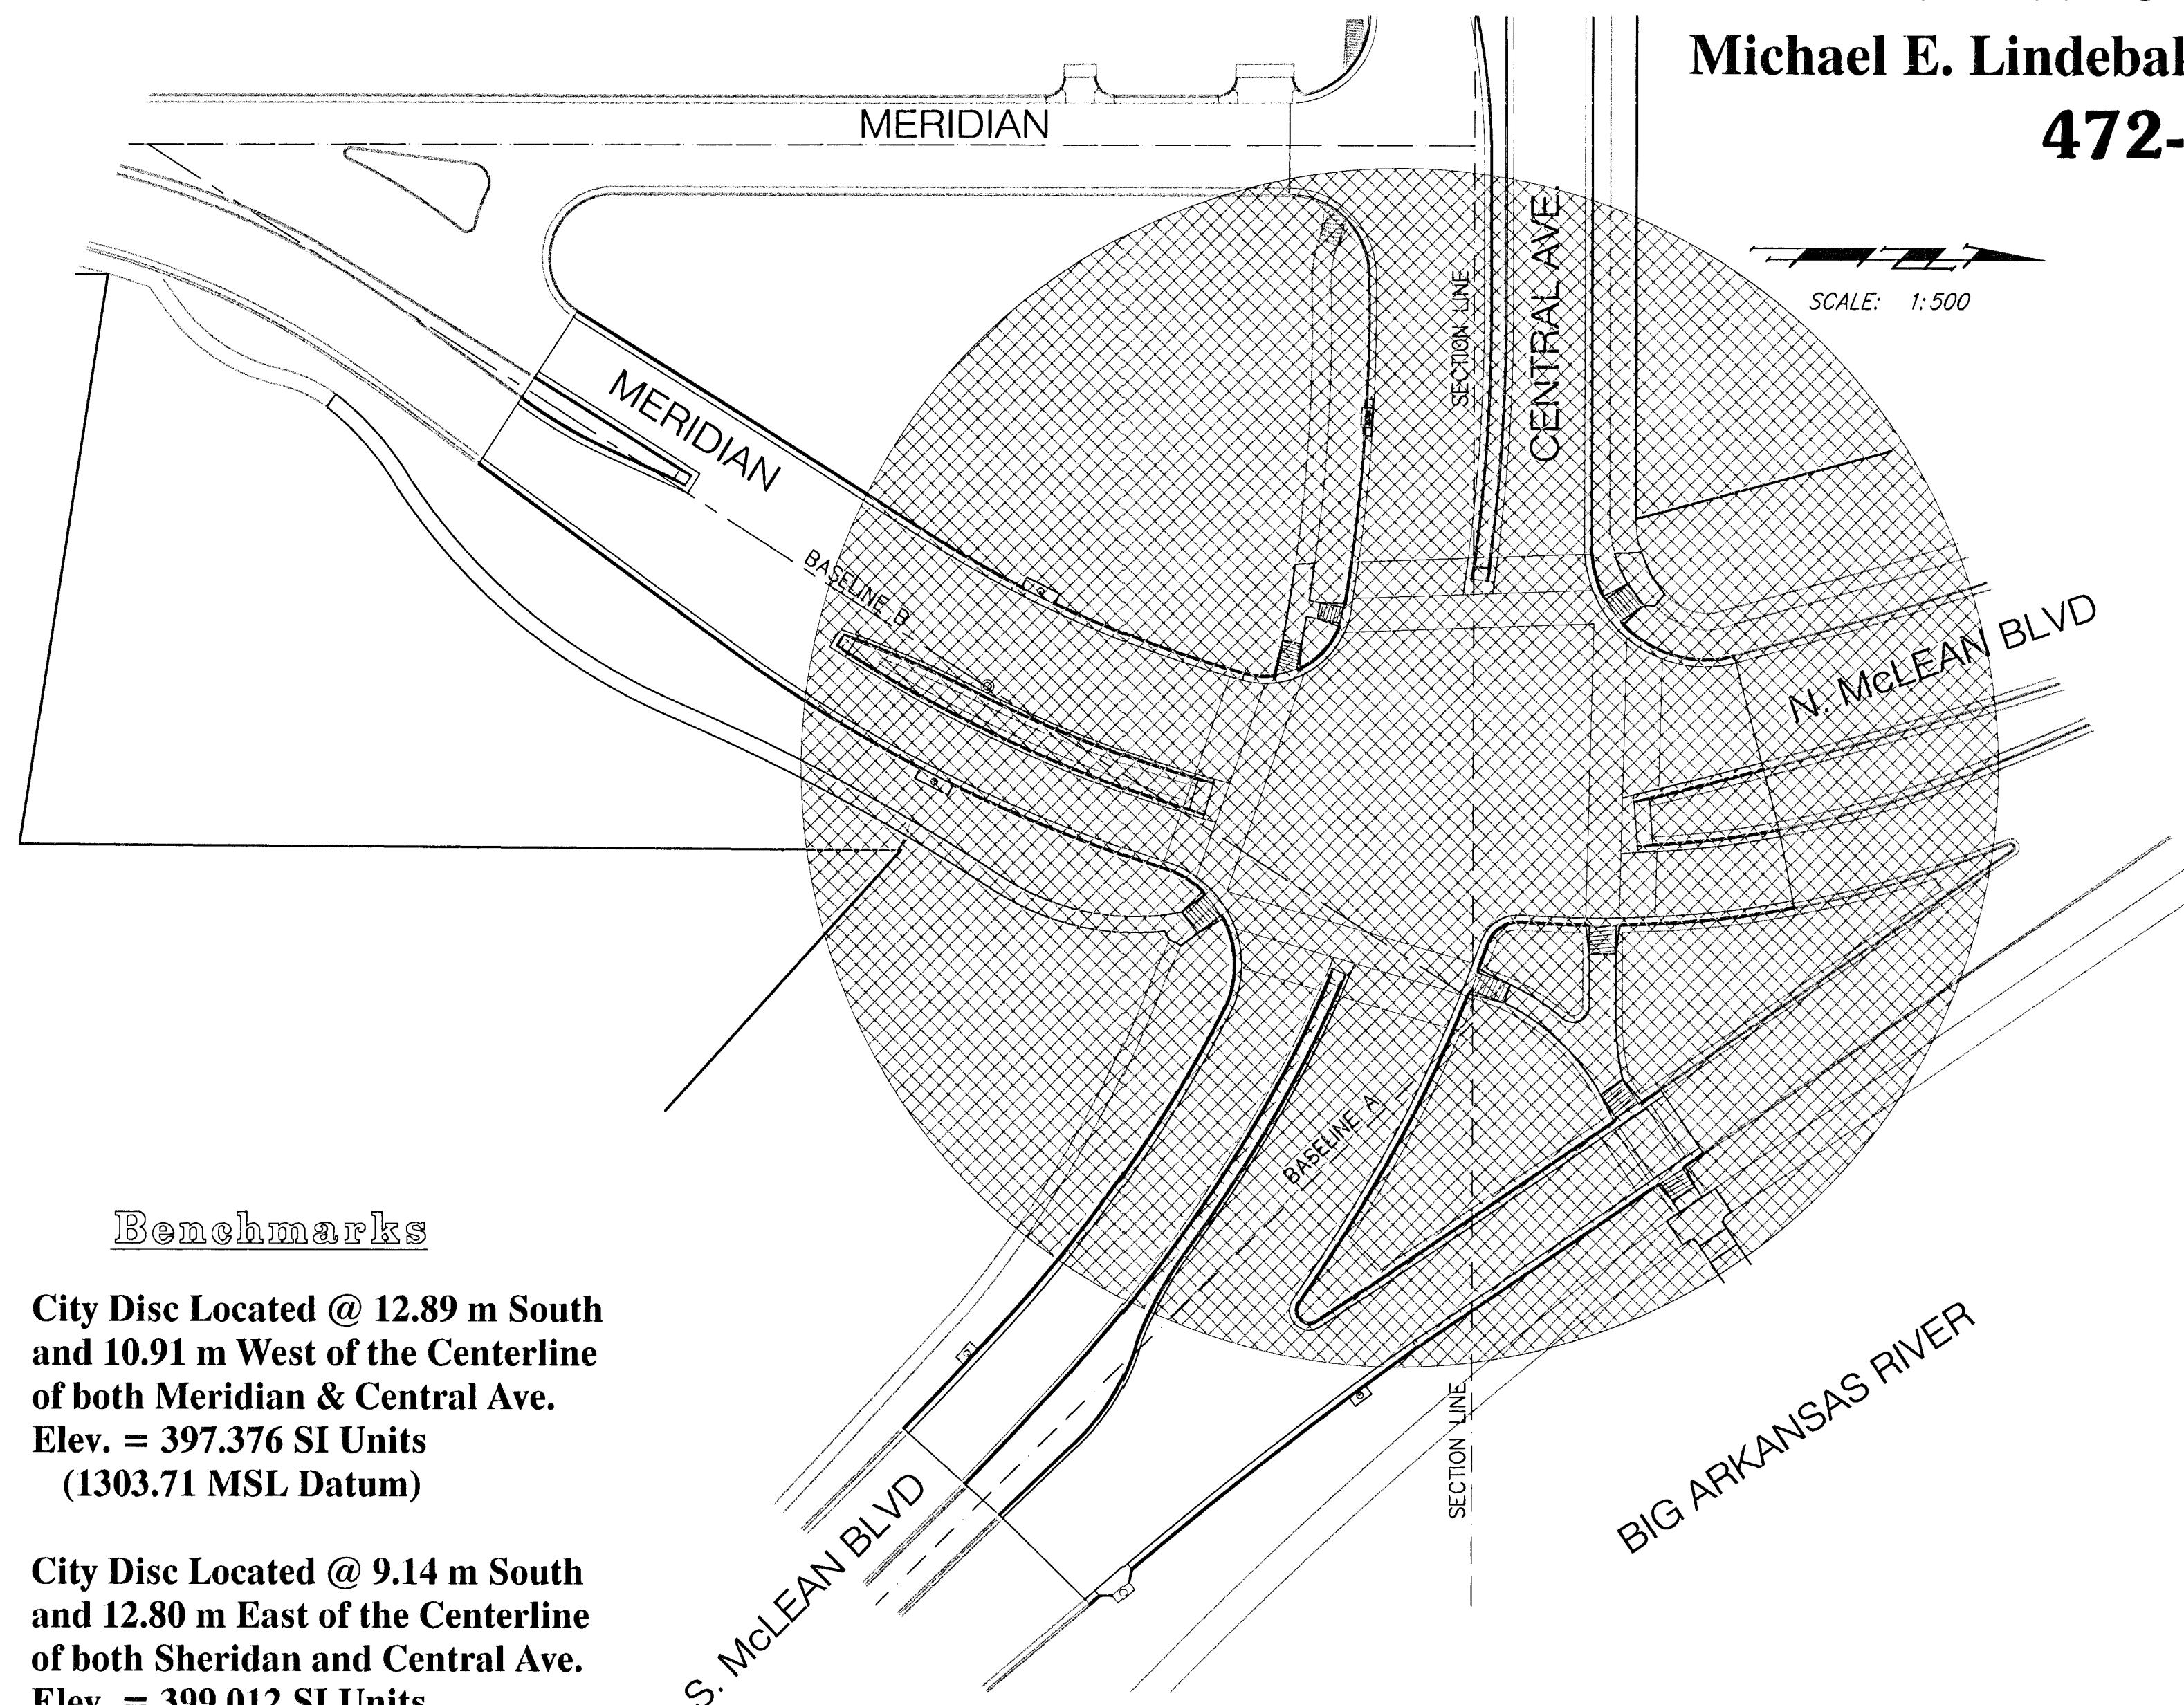


Benchmarks

City Disc Located @ 12.89 m South
and 10.91 m West of the Centerline
of both Meridian & Central Ave.
Elev. = 397.376 SI Units
(1303.71 MSL Datum)

City Disc Located @ 9.14 m South
and 12.80 m East of the Centerline
of both Sheridan and Central Ave.
Elev. = 399.012 SI Units
(1309.08 MSL Datum)

August, 2000

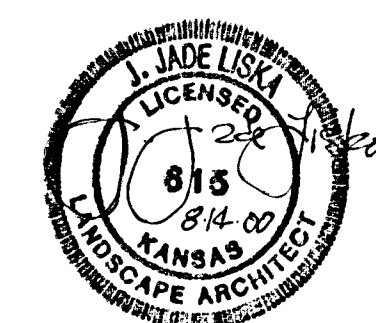

METRIC