


!!CAUTION!! 1.500 m TRANSMISSION LINE FROM CHENEY RESERVOIR. SHALLOW DEPTH. CONTRACTOR TO MAINTAIN MINIMAL HEAVY EQUIPMENT TRAFFIC ACROSS LINE DURING LANDSCAPE INSTALLATION!!


FHWA REGION NO.	STATE	PROJECT NUMBER	FISCAL YEAR	SHEET NUMBER	TOTAL SHEETS
7	KANSAS	87 N-0189-01	2002	5	11

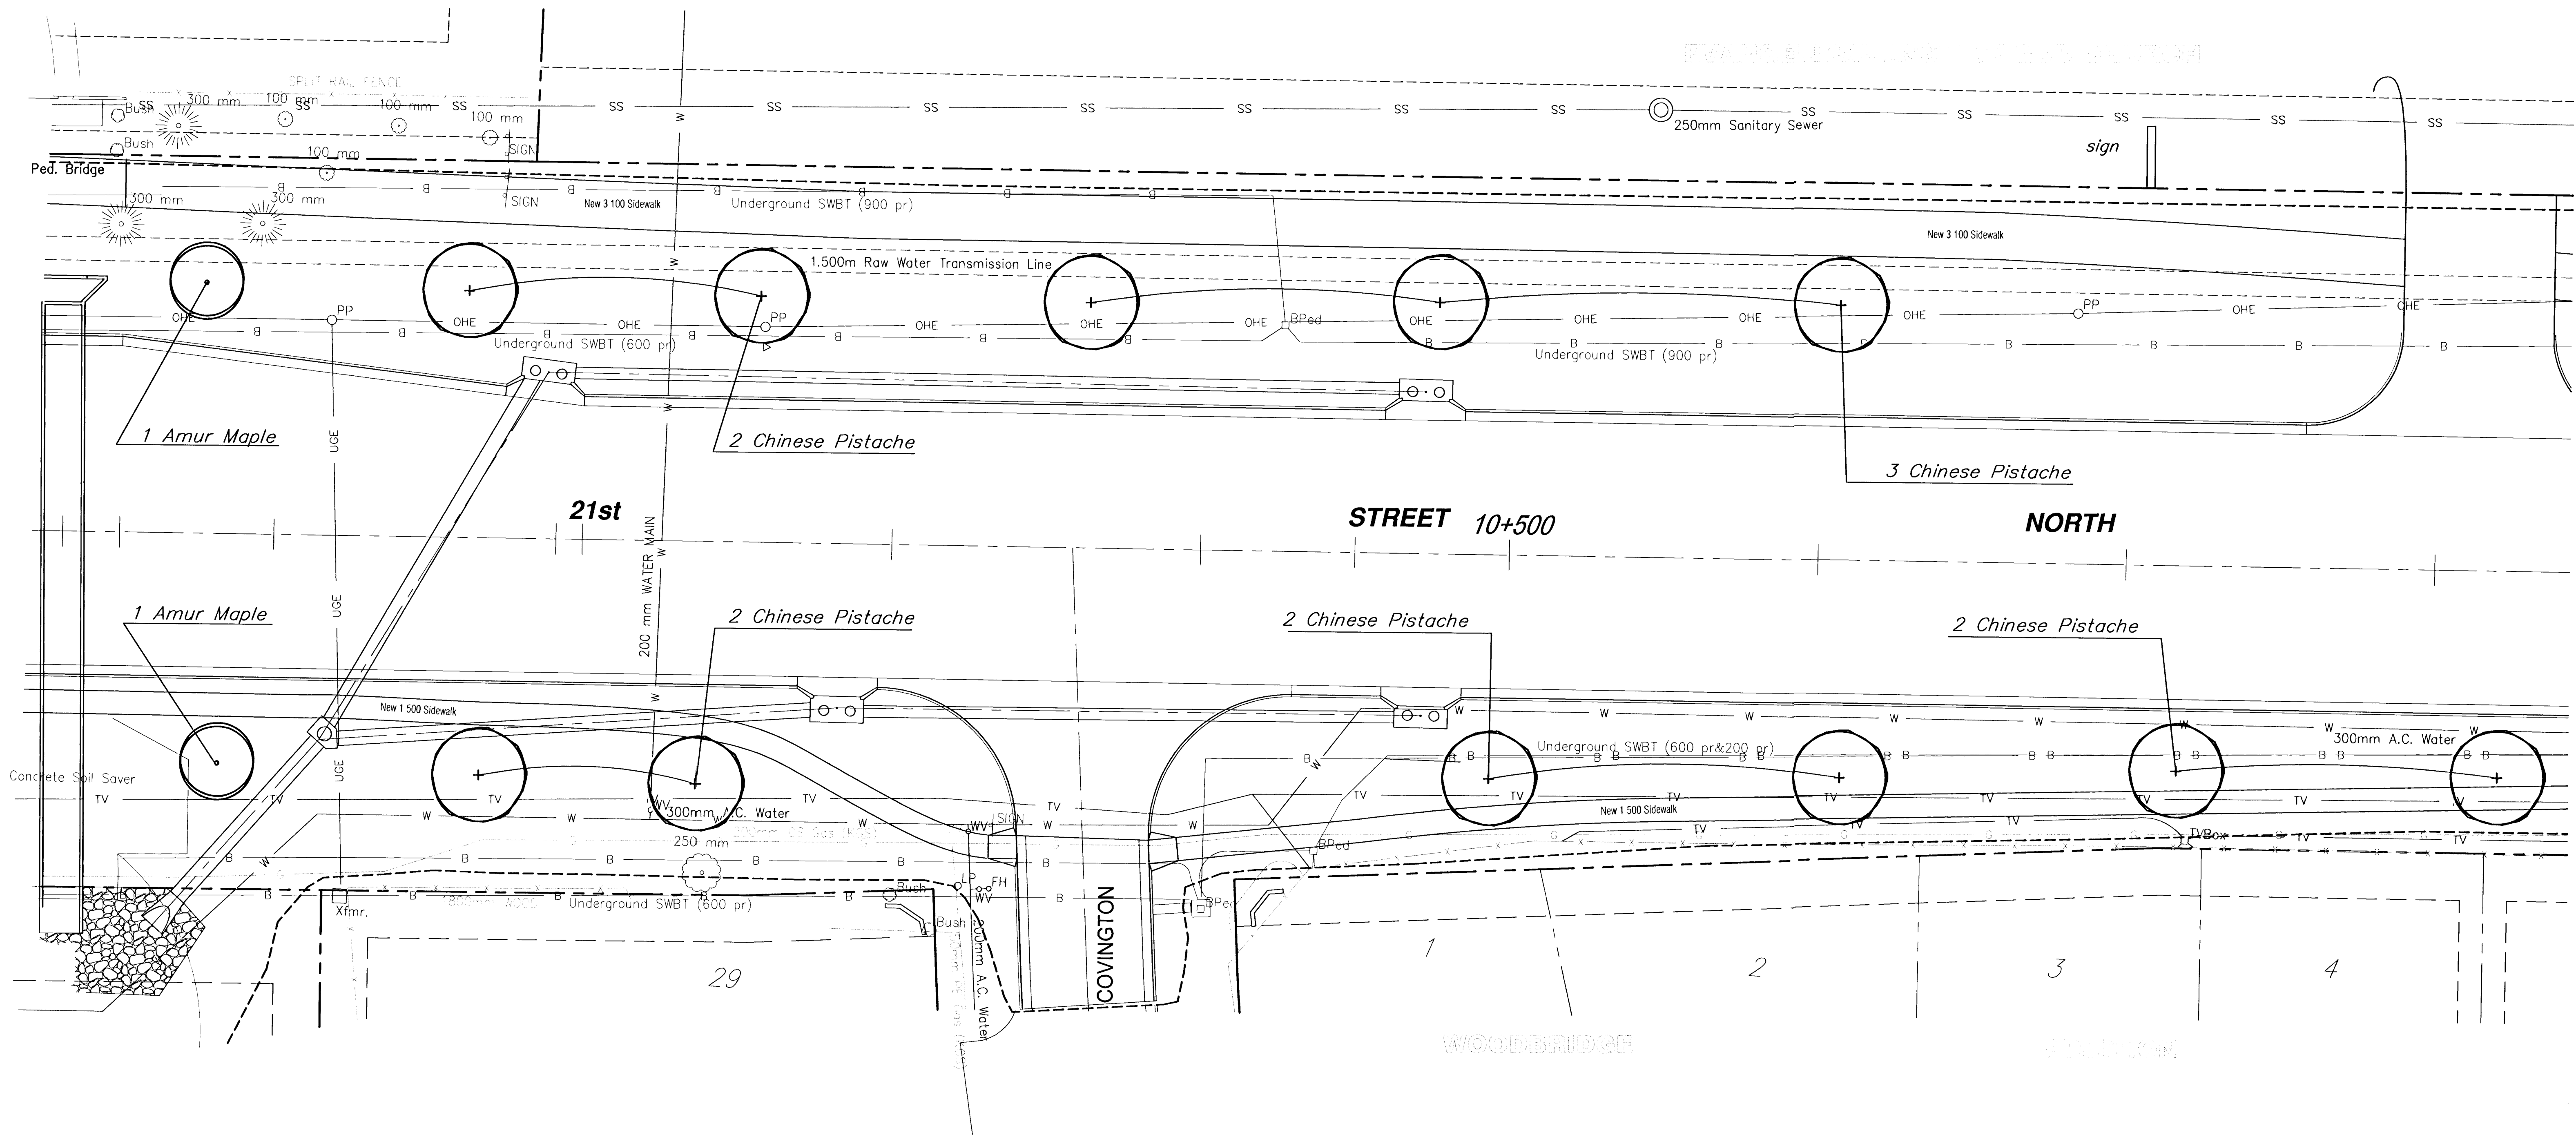

PLANTING QUANTITIES (SHEET TOTAL)

QTY.	BOTANICAL NAME	COMMON NAME	SIZE	CONDITION	REMARKS
11	Pistacia chinensis	Chinese Pistachio	2" Cal.	B & B	Single Stem Only
2	Acer ginnala Flame	Amur Flame Maple	2" Cal.	B & B	Single Stem Only

Note: See Planting Notes for all Installation Specs.

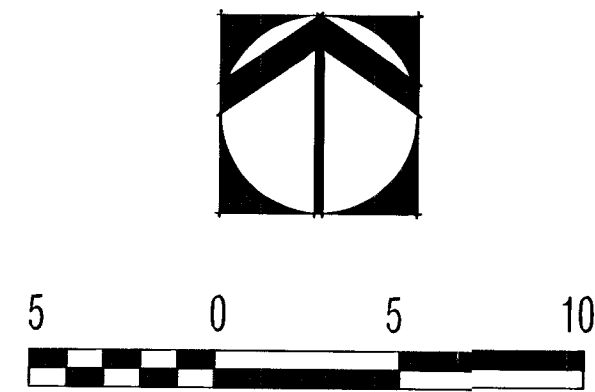

PLAN: Lat. & Long. (Meters)



REVISED

21st Street North - 119th St. W. to Maize Rd.
LANDSCAPE PLAN
WICHITA, KANSAS

Ruggles & Bohm, P.A.
Engineering, Surveying, Land Planning
924 North Main
Wichita, Kansas 67203
www.rbkansas.com
(316) 264-8008
(316) 264-4621 fax
E-mail: info@rbkansas.com

DESIGN JUL
DRAWN JUL
REVIEW JUL
UTILITY

SHEET 5 OF 11

DATE Oct. 2002

DRAWING FILE f:\21st\lscape04

PROJECT NUMBER 472-83138