


!!CAUTION!! 1.500 m TRANSMISSION LINE FROM CHENEY RESERVOIR. SHALLOW DEPTH. CONTRACTOR TO MAINTAIN MINIMAL HEAVY EQUIPMENT TRAFFIC ACROSS LINE DURING LANDSCAPE INSTALLATION!!

FHWA REGION NO.	STATE	PROJECT NUMBER	FISCAL YEAR	SHEET NUMBER	TOTAL SHEETS
7	KANSAS	87 N-0189-01	2002	8	11

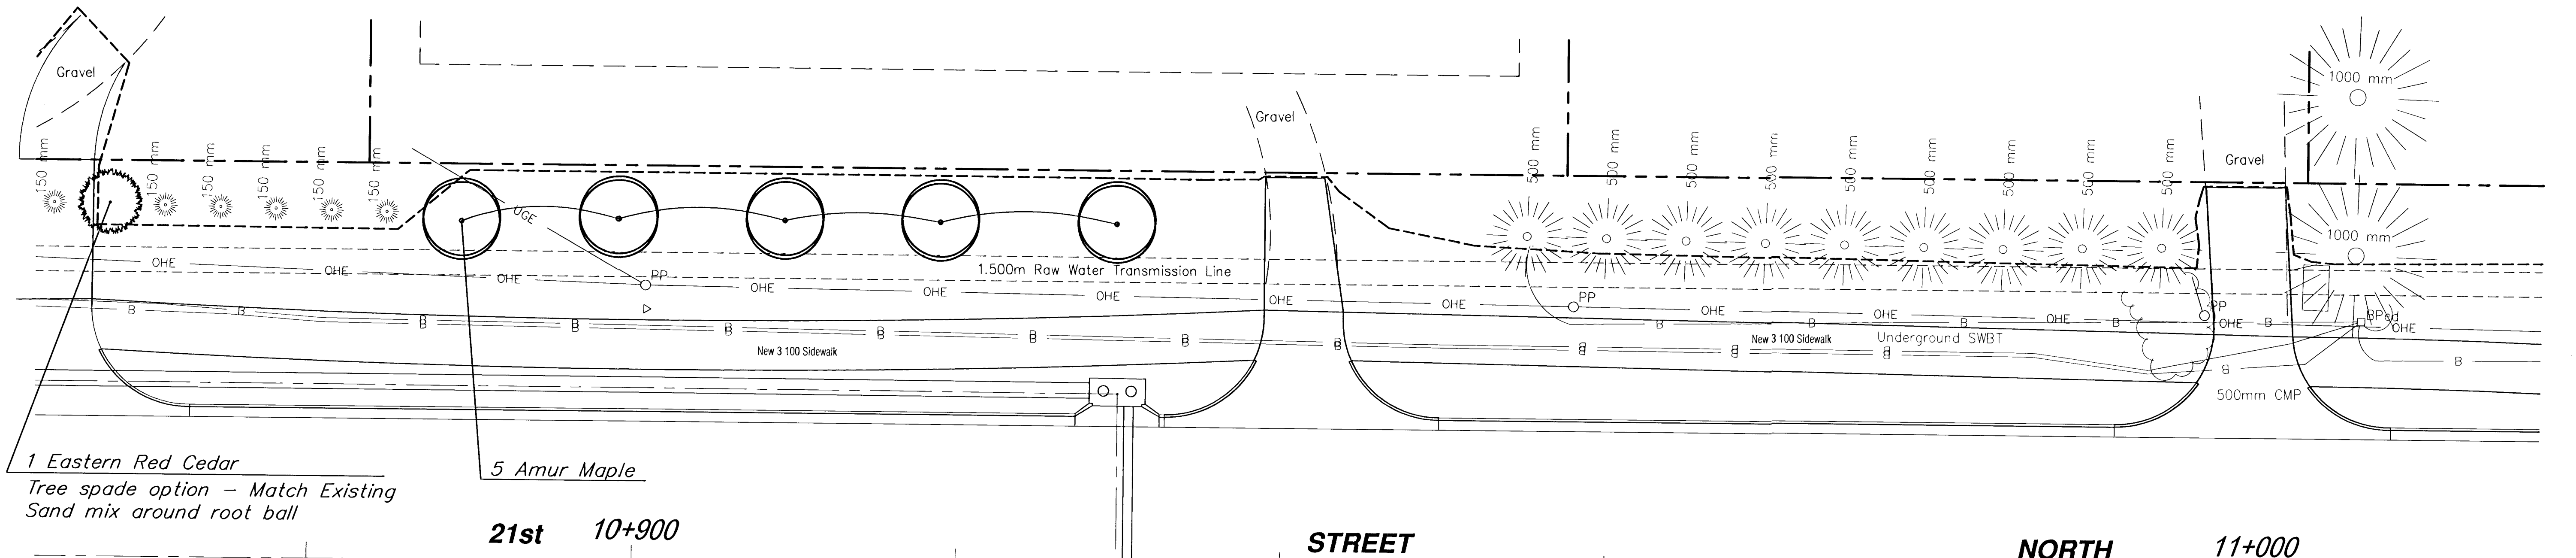

1 Eastern Red Cedar
Tree spade option - Match Existing
Sand mix around root ball


5 Amur Maple

21st 10+900

STREET

NORTH

11+000

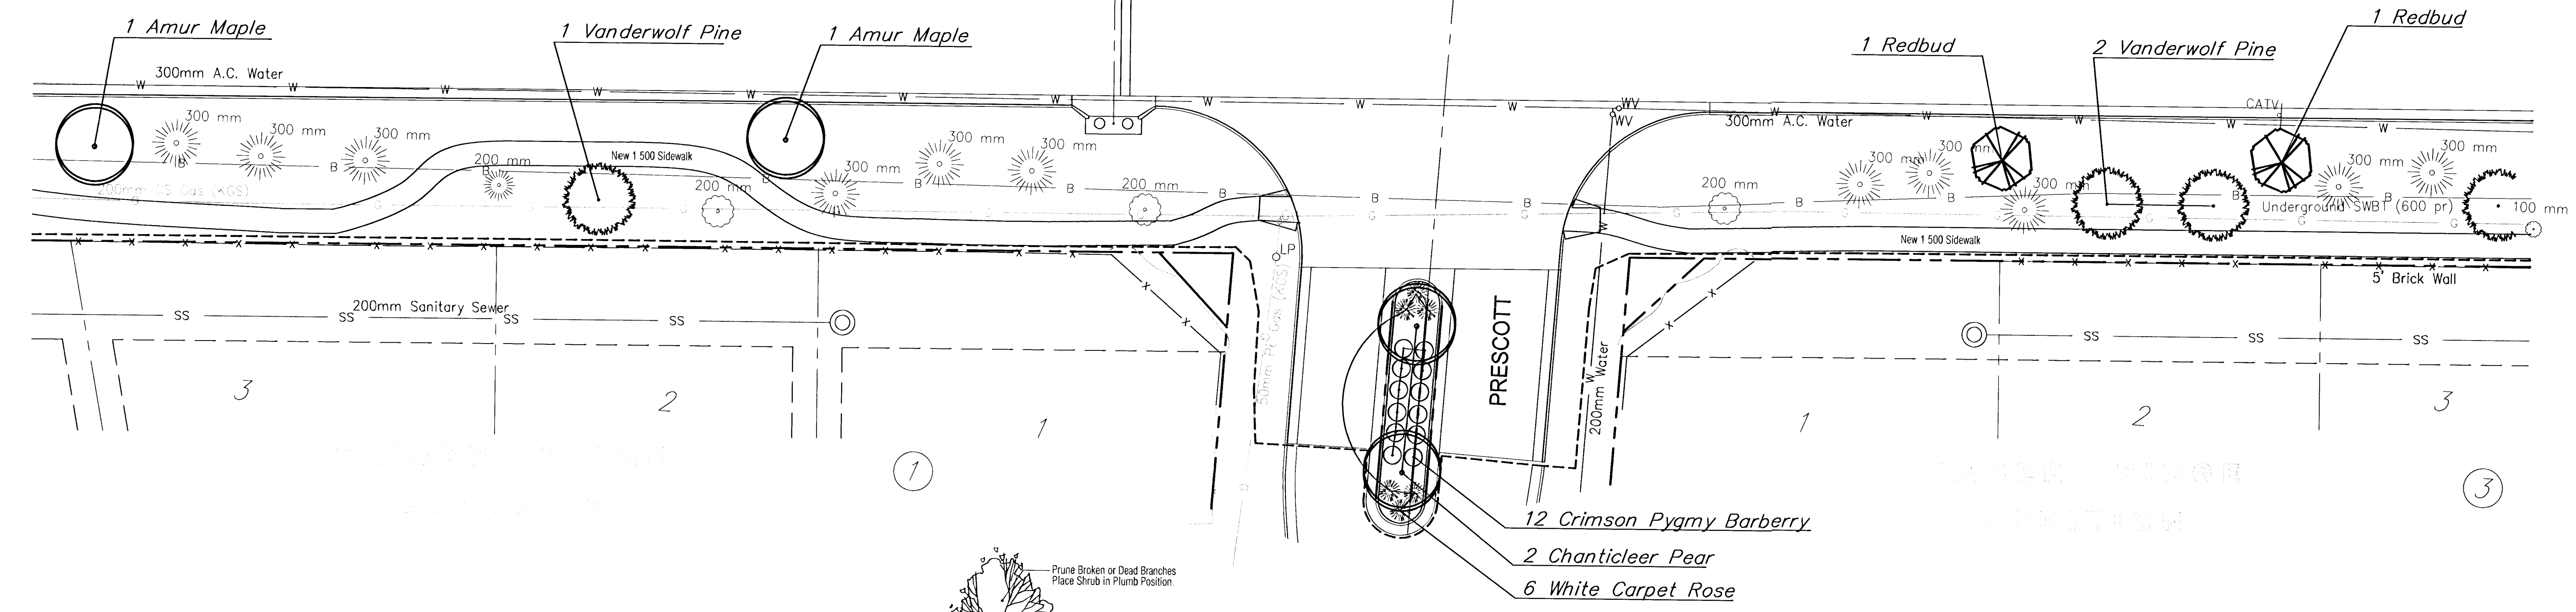

1 Amur Maple

1 Vanderwolf Pine

1 Amur Maple

1 Redbud

2 Vanderwolf Pine

1 Redbud

200mm Sanitary Sewer

300mm A.C. Water

200mm Water

CATV

Underground SWBT (600 pr)

5' Brick Wall


PRESCOTT

12 Crimson Pygmy Barberry
2 Chanticleer Pear
6 White Carpet Rose


PLANTING QUANTITIES (SHEET TOTAL)

QTY.	BOTANICAL NAME	COMMON NAME	SIZE	CONDITION	REMARKS
7	Acer grinnala 'Flame'	Amur Flame Maple	2" Cal.	B & B	Single Stem Only
2	Cercis canadensis 'Oklahoma'	Oklahoma Redbud	2" Cal.	B & B	Single Stem Only
2	Pyrus calleryana 'Chanticleer'	Chanticleer Pear	2" Cal.	B & B	Single Stem Only
1	Juniperus virginiana	Eastern Red Cedar	12' - 15' Ht.	B & B	Single Stem Only
3	Pinus flexilis 'Vanderwolfs'	Vanderwolf's Pine	6' - 7' Ht.	B & B	Single Stem Only
12	Berberis thunbergii x 'Crimson Pygmy'	Crimson Pygmy Barberry	2 Gal.	Cont.	Healthy & Full
6	Rosa x 'White'	White Flower Carpet Rose	2 Gal.	Cont.	Healthy & Full

Note: See Planting Notes for all Installation Specs.

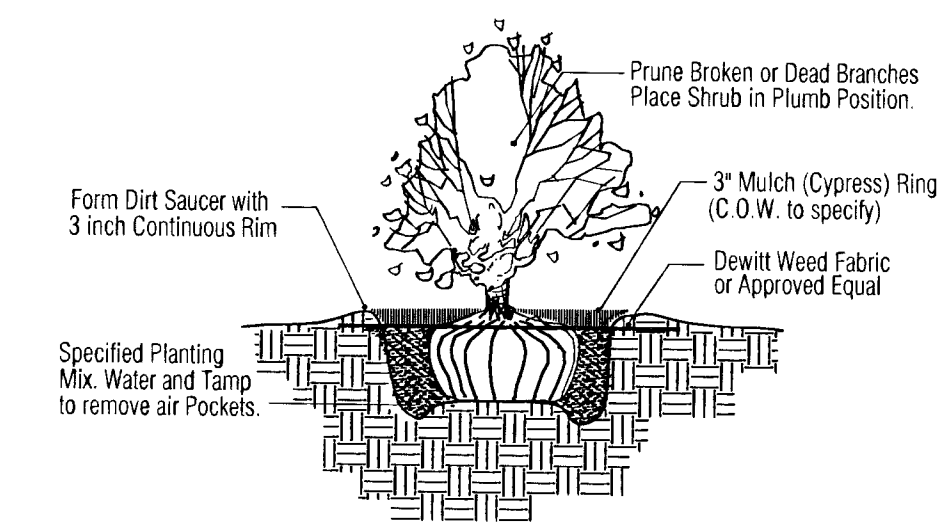

TYPICAL SHRUB PLANTING DETAIL
5 Gallon and Smaller
No Scale

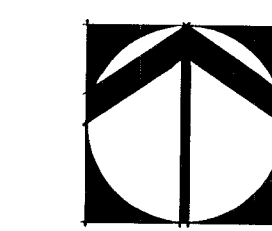

5 0 5 10
PLAN: Lat. & Long. (Meters)



REVISED

21st Street North - 119th St. W. to Maize Rd.
LANDSCAPE PLAN
WICHITA, KANSAS

	Ruggles & Bohm, P.A. Engineering, Surveying, Land Planning		DESIGN JUL	SHEET 8 OF 11
	924 North Main Wichita, Kansas 67203 www.rbkansas.com		DRAWN JUL	
	(316) 264-8008 (316) 264-4821 fax E-mail: info@rbkansas.com		REVIEW JUL	
DRAWING FILE f:\21st\scope07		PROJECT NUMBER 472-83138	DATE Oct. 2002	