


!!CAUTION!! 1.500 m TRANSMISSION LINE FROM CHENEY RESERVOIR. SHALLOW DEPTH. CONTRACTOR TO MAINTAIN MINIMAL HEAVY EQUIPMENT TRAFFIC ACROSS LINE DURING LANDSCAPE INSTALLATION!!


FHWA REGION NO.	STATE	PROJECT NUMBER	FISCAL YEAR	SHEET NUMBER	TOTAL SHEETS
7	KANSAS	87 N-0189-01	2002	10	11

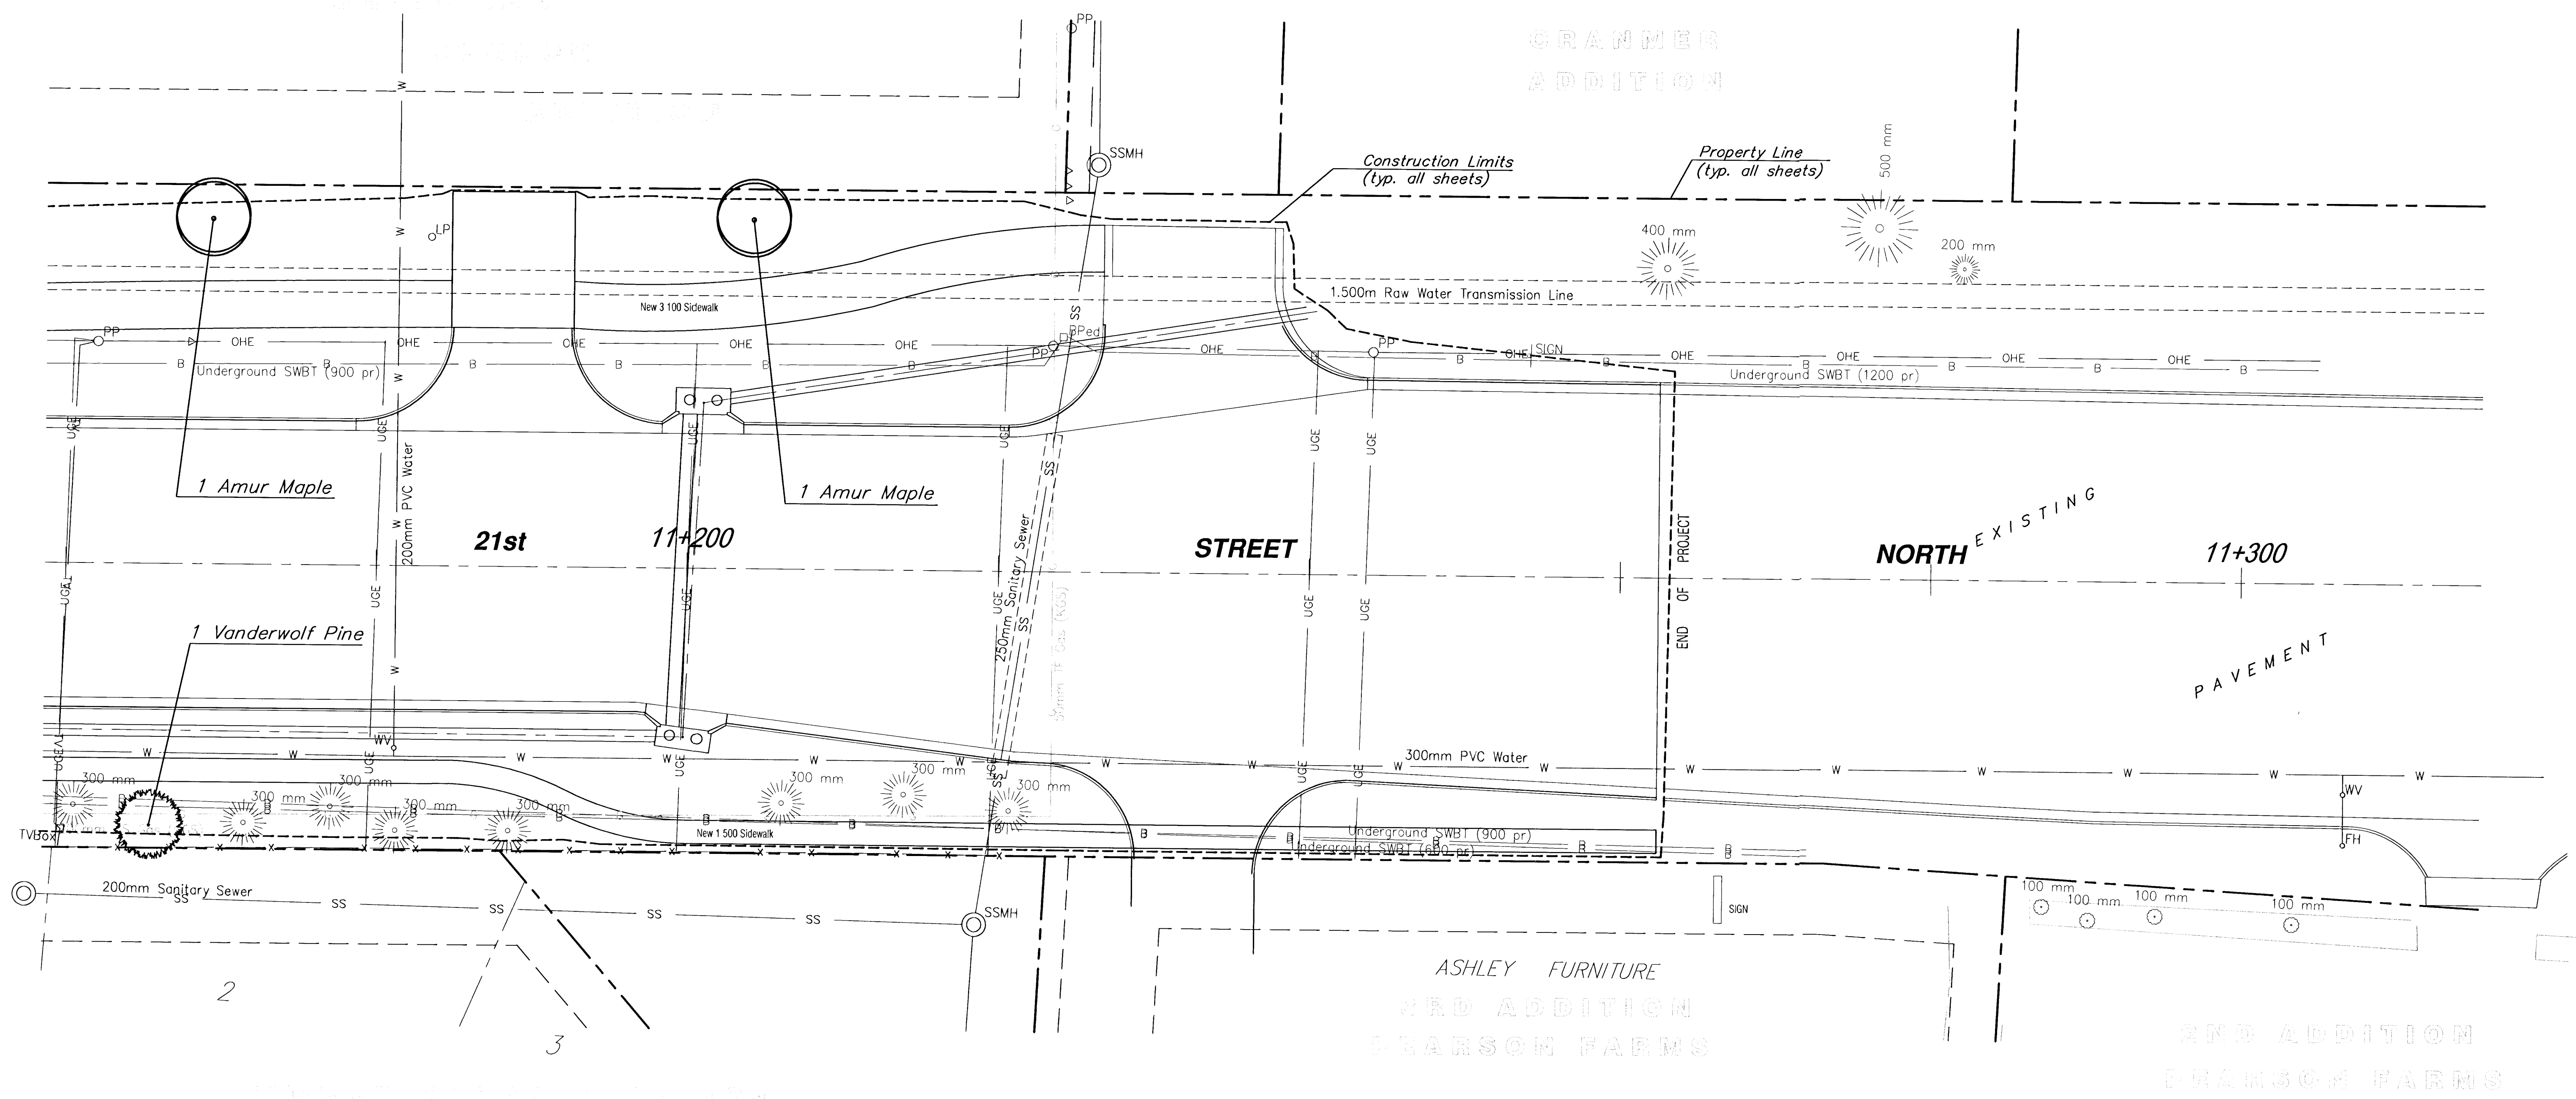

PLANTING QUANTITIES (SHEET TOTAL)

QTY.	BOTANICAL NAME	COMMON NAME	SIZE	CONDITION	REMARKS
2	Acer ginnala 'Flame'	Amur Flame Maple	2" Cal.	B & B	Single Stem Only
1	Pinus flexis 'Vanderwolf's'	Vanderwolf Pine	6' - 7' HL.	B & B	Single Stem Only

Note: See Planting Notes for all Installation Specs.

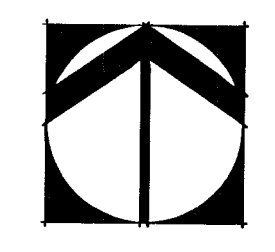

REVISED

21st Street North - 119th St. W. to Maize Rd.  
**LANDSCAPE PLAN**  
 WICHITA, KANSAS

**Ruggles & Bohm, P.A.**  
 Engineering, Surveying, Land Planning  
 924 North Main  
 Wichita, Kansas 67203  
 www.rbkansas.com  
 (316) 264-8008  
 (316) 264-4621 fax  
 E-mail: info@rbkansas.com

DESIGN	JUL	SHEET 10 OF 11
DRAWN	JUL	
REVIEW	JUL	
UTILITY	JUL	

DRAWING FILE: f:\21st\scope09  
 PROJECT NUMBER: 472-83138  
 DATE: Oct. 2002

PLAN: Lat. & Long. (Meters)