
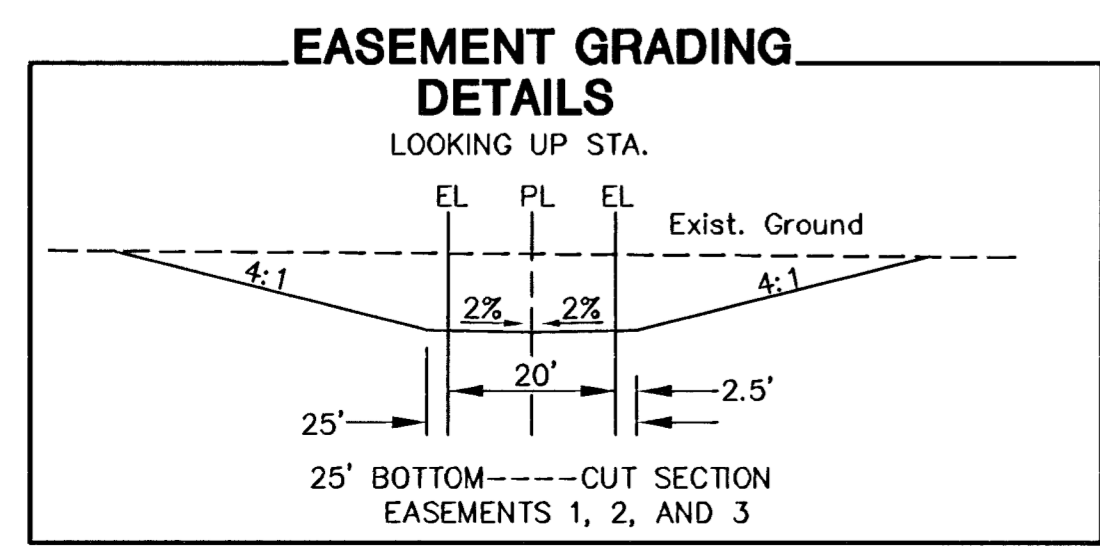
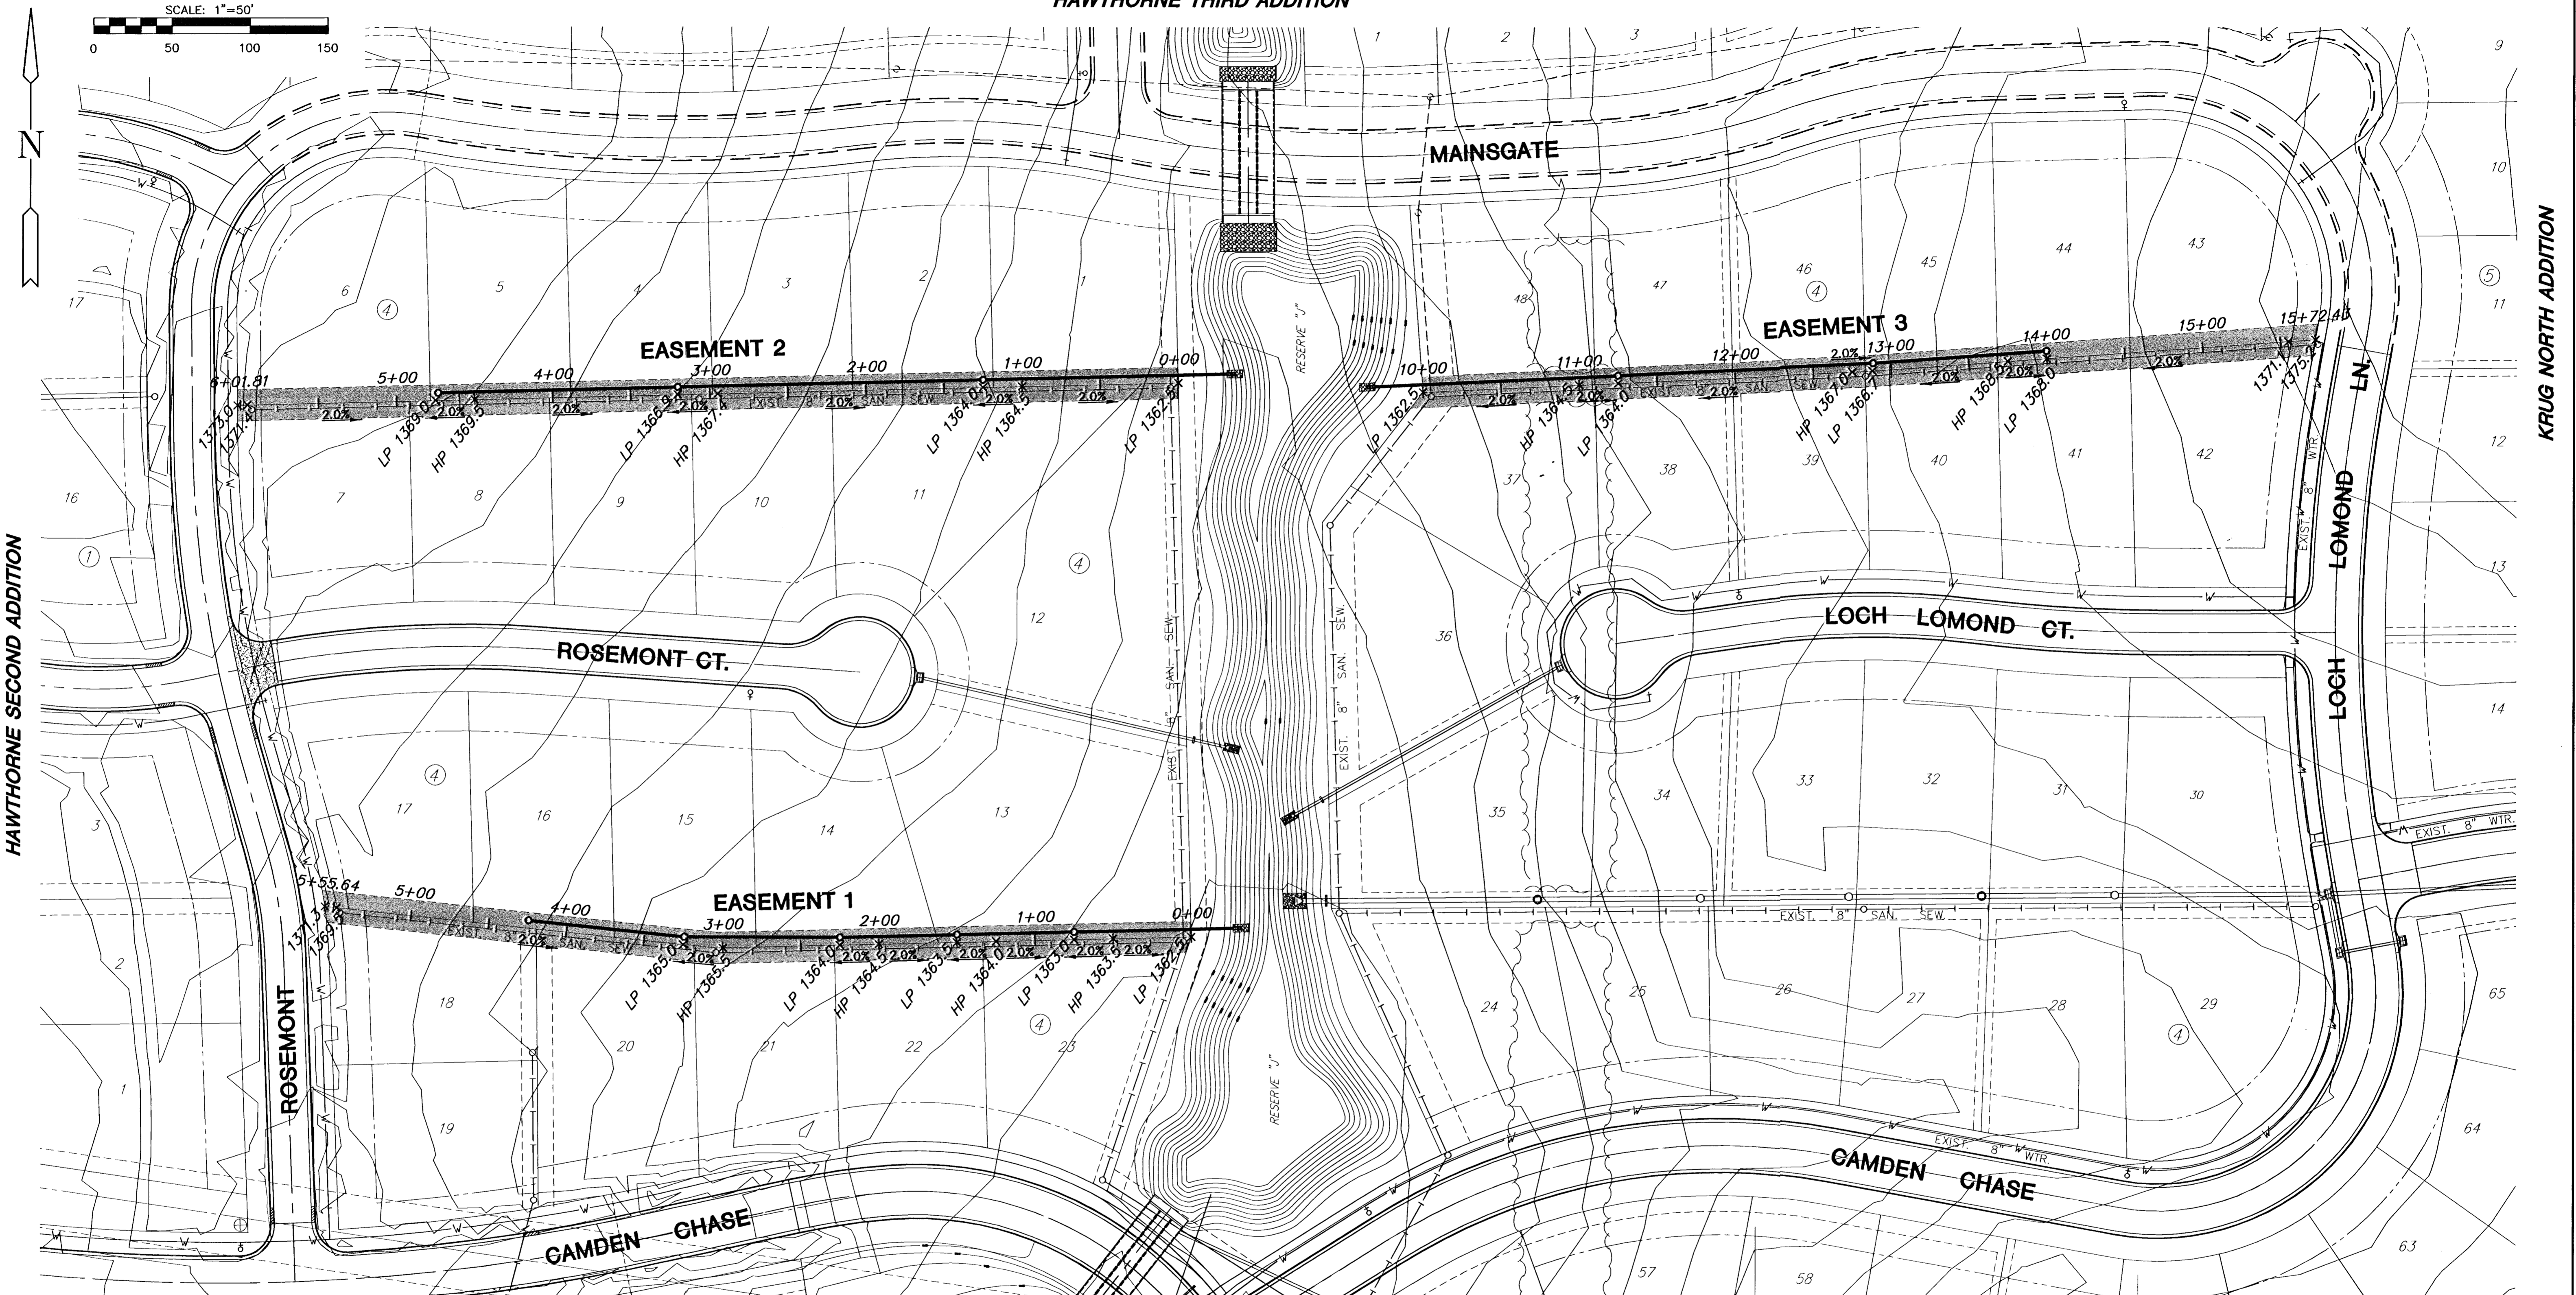


HAWTHORNE THIRD ADDITION

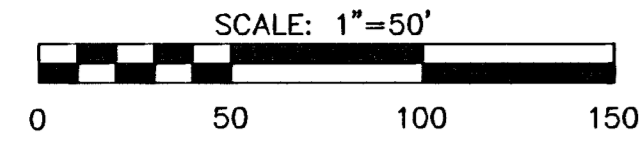

***EARTHWORK**

CUT 2490 C.Y.
 FILL 30 C.Y.

*EARTHWORK QUANTITIES SHOWN ARE APPROXIMATE AND ARE FOR INFORMATION ONLY. CONTRACTOR SHOULD VERIFY BEFORE PREPARING THE PROPOSAL.

LEGEND

- = AREAS TO BE GRADED (AREAS SHOWN IN EASEMENTS REPRESENT DITCH BOTTOM, SIDE SLOPES NOT INCLUDED)
- = EXISTING TREES
- = EXISTING CONTOURS
- = EXISTING SANITARY SEWER
- = EXISTING WATER LINE
- = DITCH GRADING STATION
- = EXISTING TREES
- = EXISTING CONTOURS
- = EXISTING SANITARY SEWER
- = EXISTING WATER LINE
- 1380.9 x = GRADING ELEVATION
- 2.0% = PERCENT GRADING

MKEC
ENGINEERING
CONSULTANTS
411 N. WEBB ROAD
WICHITA, KS. 67206
316-684-9600

HAWTHORNE THIRD ADDITION - PHASE 1A
PROJECT NAME

EASEMENT GRADING
SHEET TITLE

DFL	DMU	GJA
DESIGN BY:	DRAWN BY:	CHECKED BY:
FEBRUARY 2005	02167	7 / 12
DATE	JOB NO.	SHEET/OF

BY: [Signature] DATE: [Date] PART: 2 OF 2