

FINAL PLAT


HAWTHORNE THIRD ADDITION

AN ADDITION TO WICHITA, SEDGWICK COUNTY, KANSAS

BENCH MARKS


BM #31 "T" post 41' +/-, SE. of SE. Cor. Williamsgate and Southern end lying 27' 9" +/-, S. of the Elev. = 184.2483MVD
176.84 City datum

BM #36 "T" post 5' +/-, N. & S. +/-, W. of NW. Cor. Rosemont and Camden Chase in NW. TC.
181.23 City datum

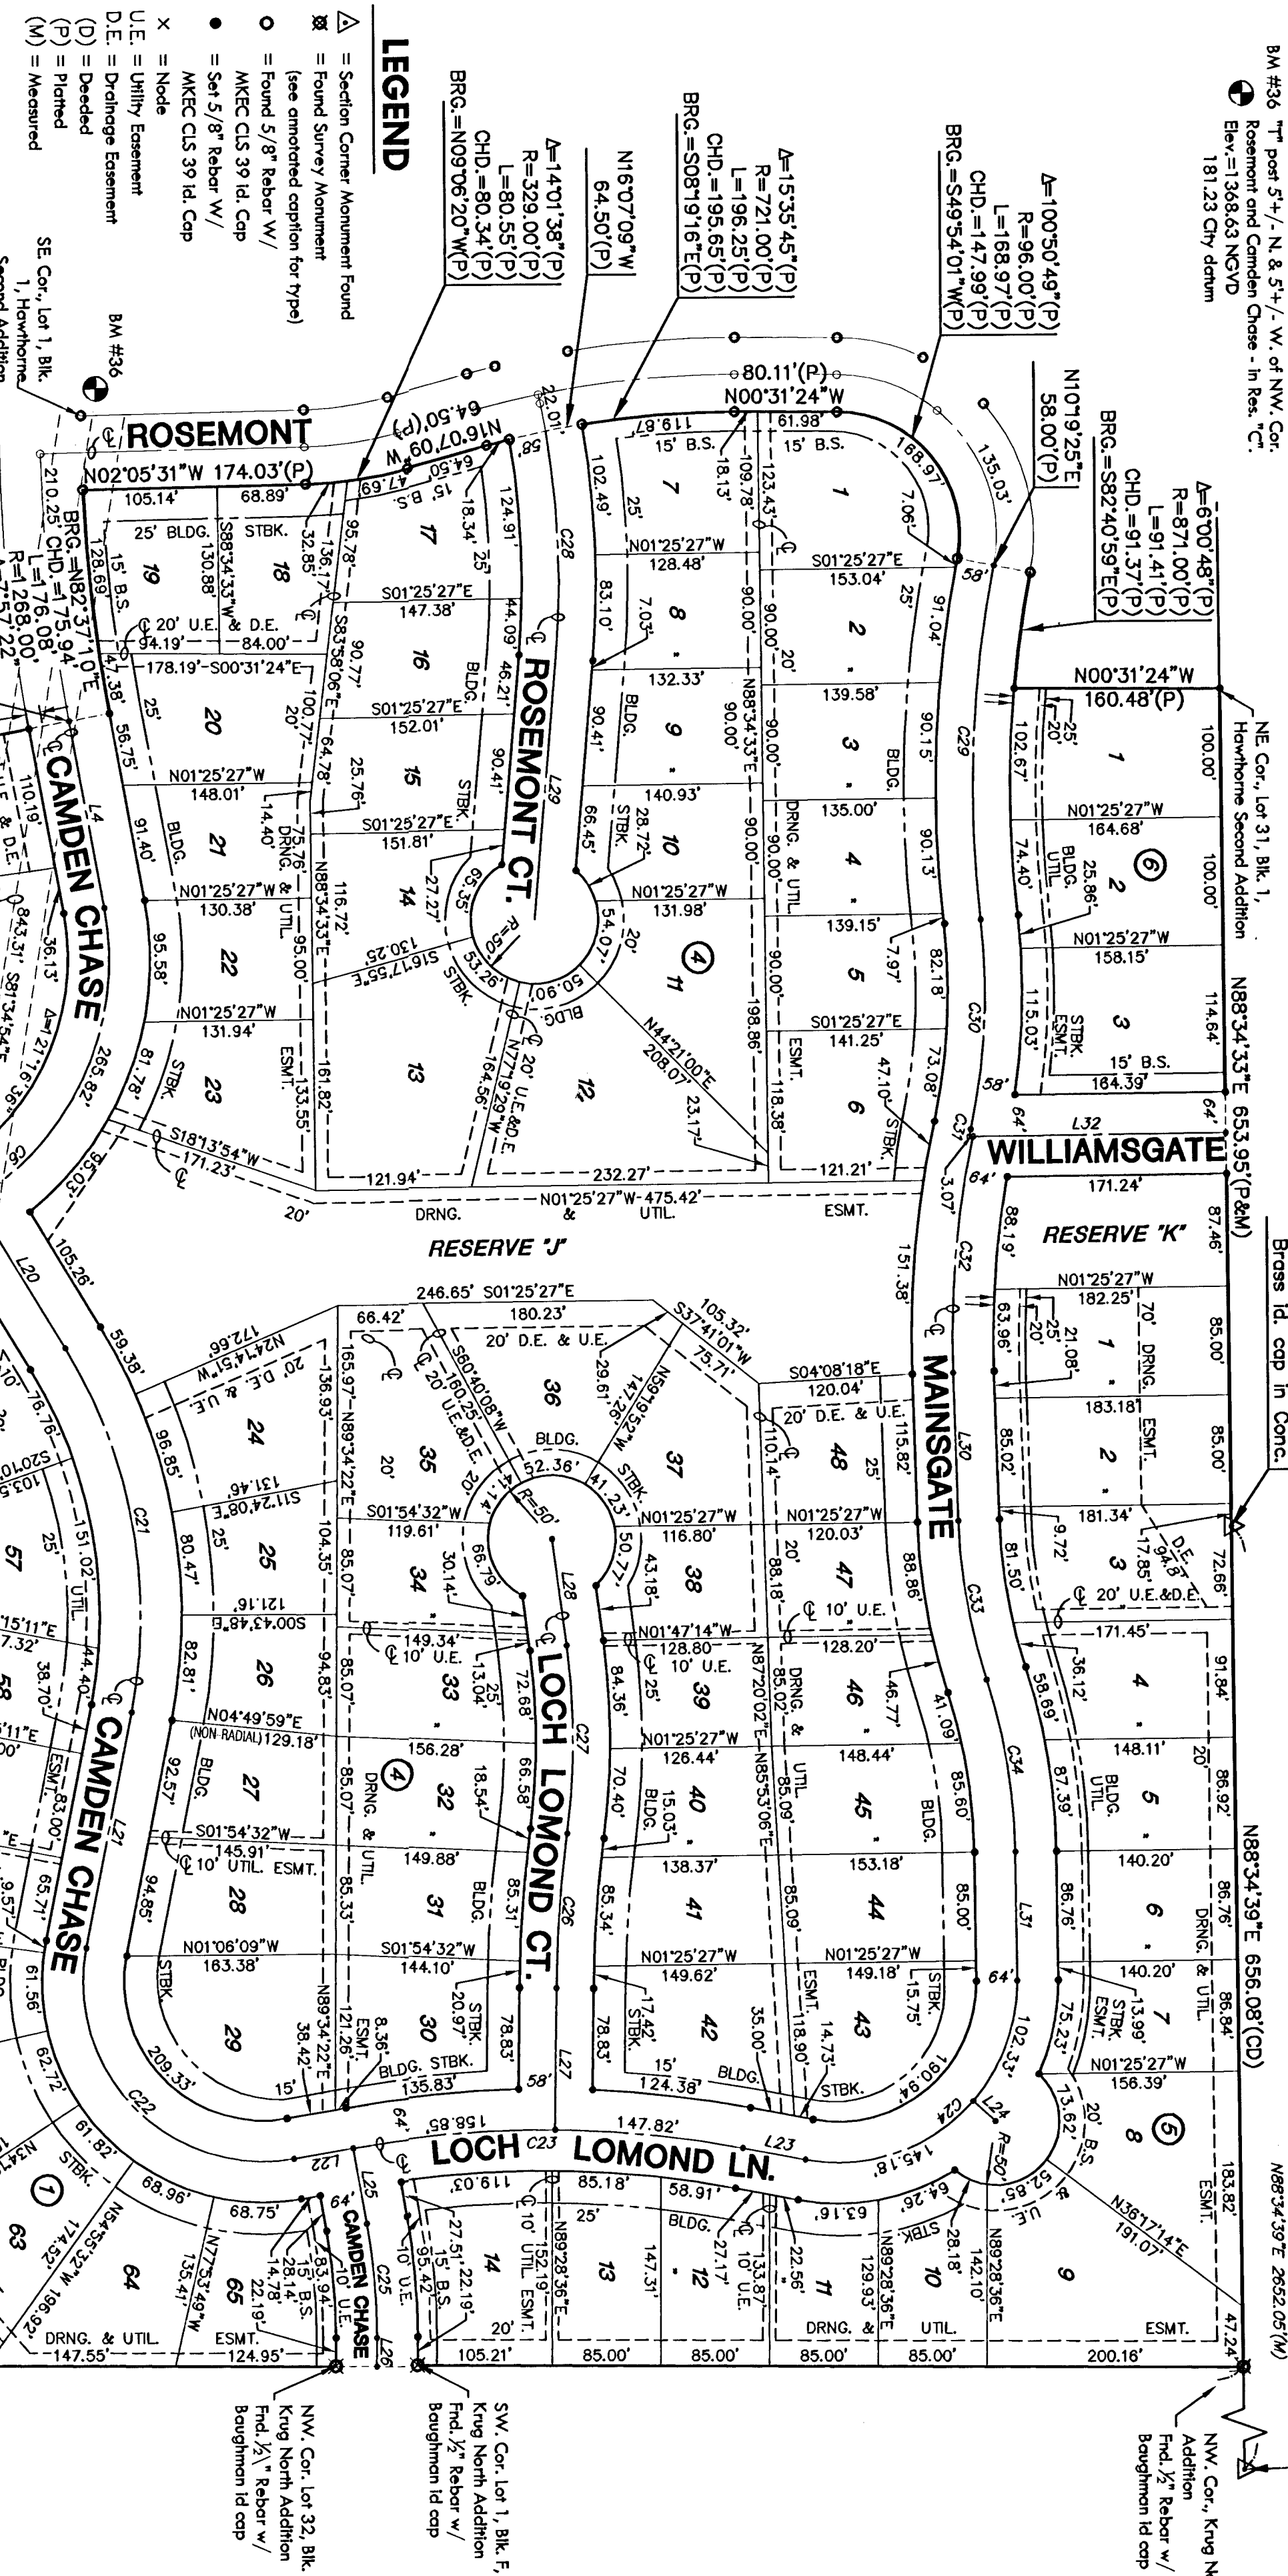



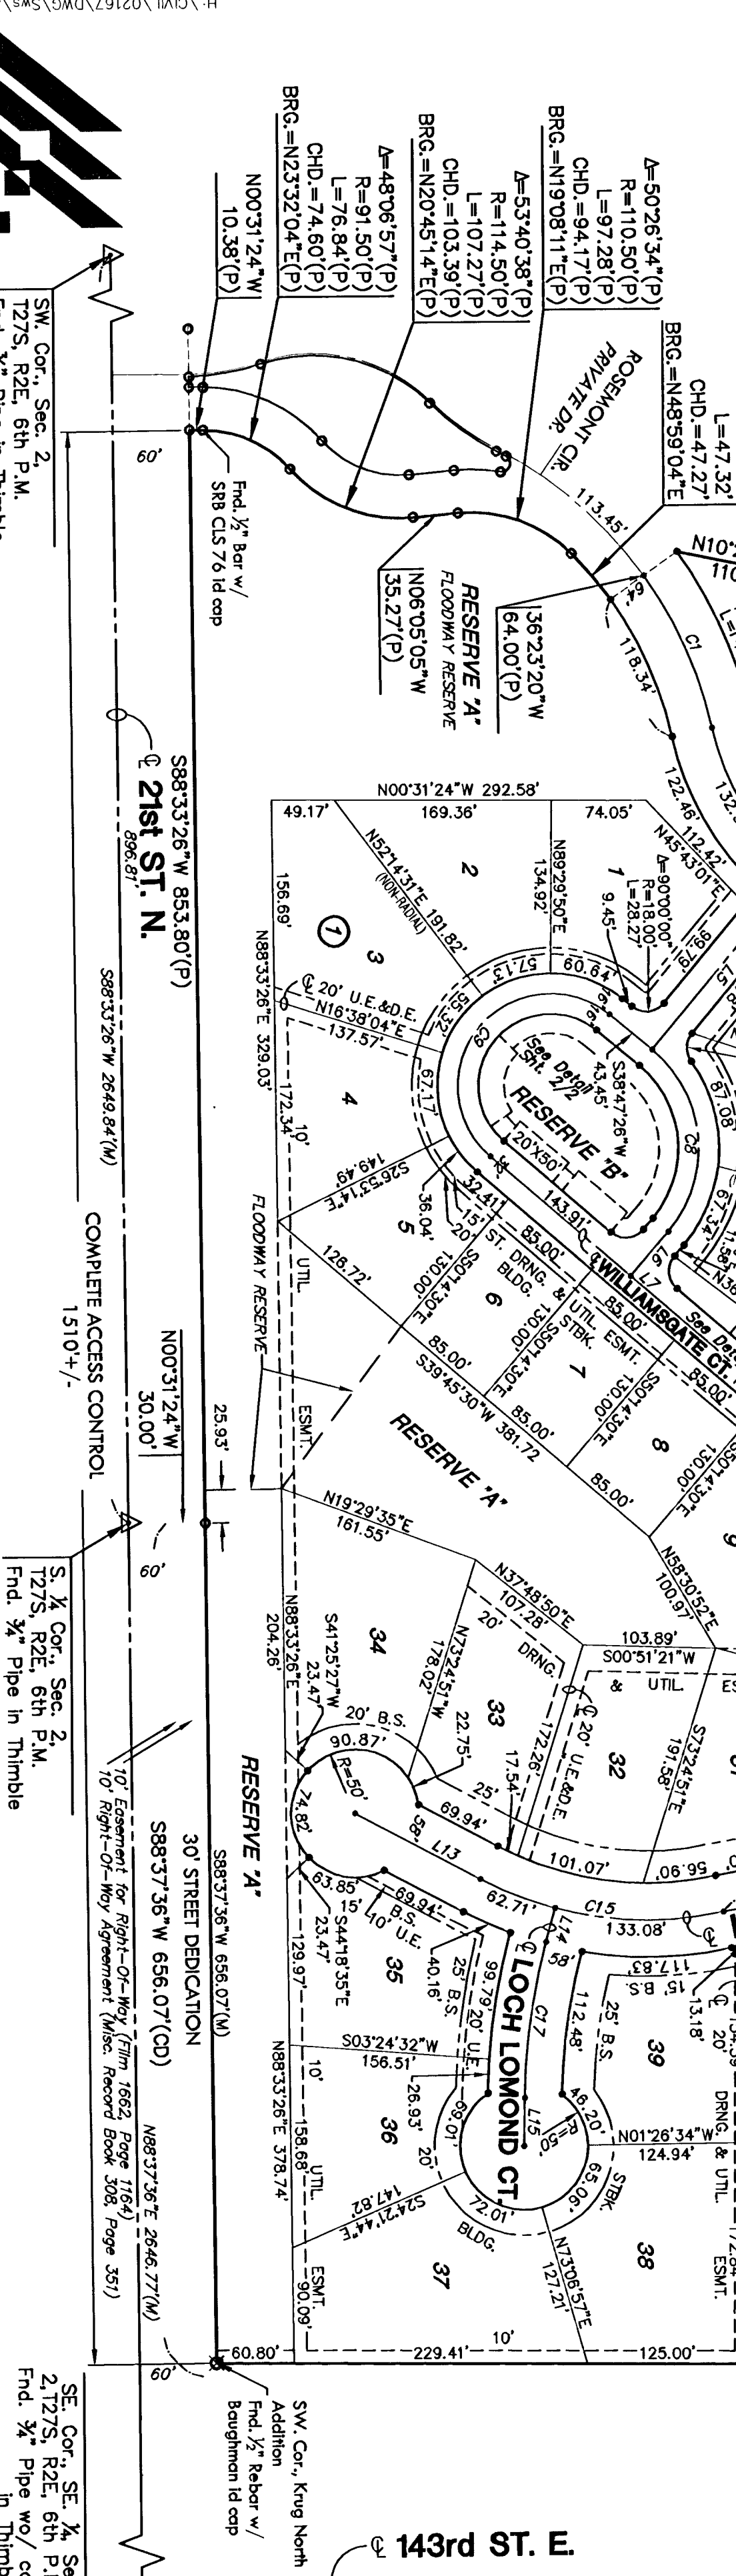

MIKEC
ENGINEERING
CONSULTANTS
4111 N. WEBB ROAD
WICHITA, KS 67206
316.684.9600

