



BENCHMARK:
BM #1: "□" Cut in middle of
N headwall of RCBC on 21st
St. North. 1004.3' W & 22.1'
N of SE Cor., SE1/4, Sec. 2,
T-27-S, R-2-E.
Elev. = 173.23 City Datum

BM #2: "□" Cut at the SE
corner of the intersection of
Castle Rock & Castle Rock Ct.,
Krug North Addition.
Elev. = 183.50 City Datum

Scale: 1" = 20' Horizontal
1" = 5' Vertical
• = Iron

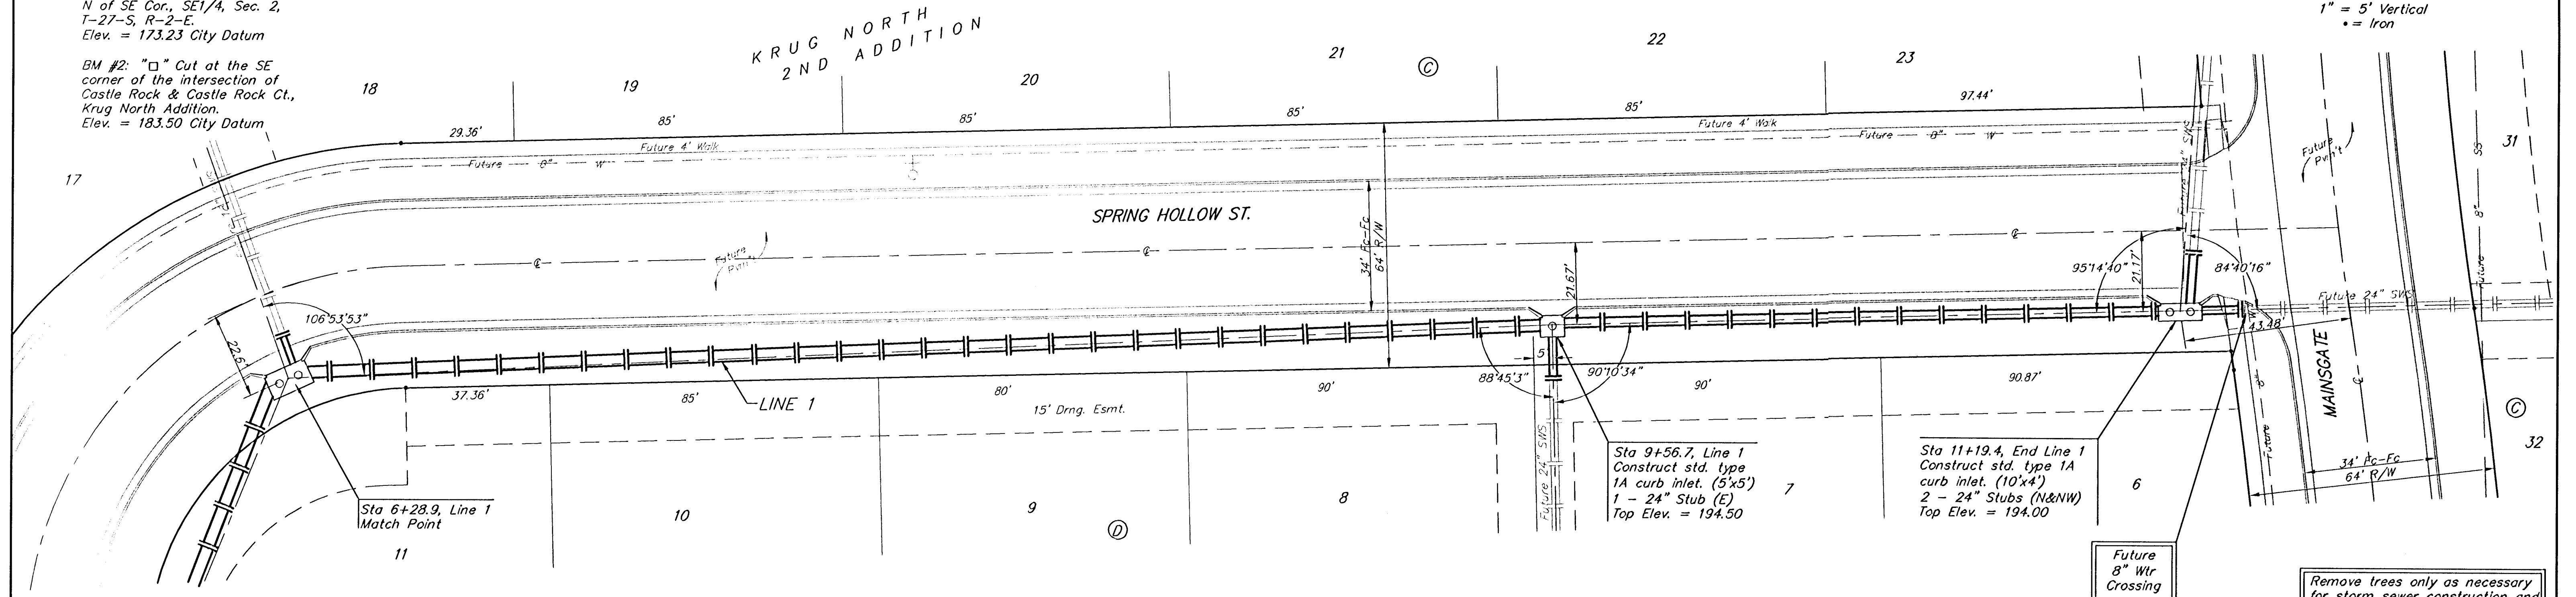

Remove trees only as necessary
for storm sewer construction and
only with permission of Developer
or Baughman Co. Cost of
removal to be incidental to lump
sum bid item "Site Clearing &
Restoration".

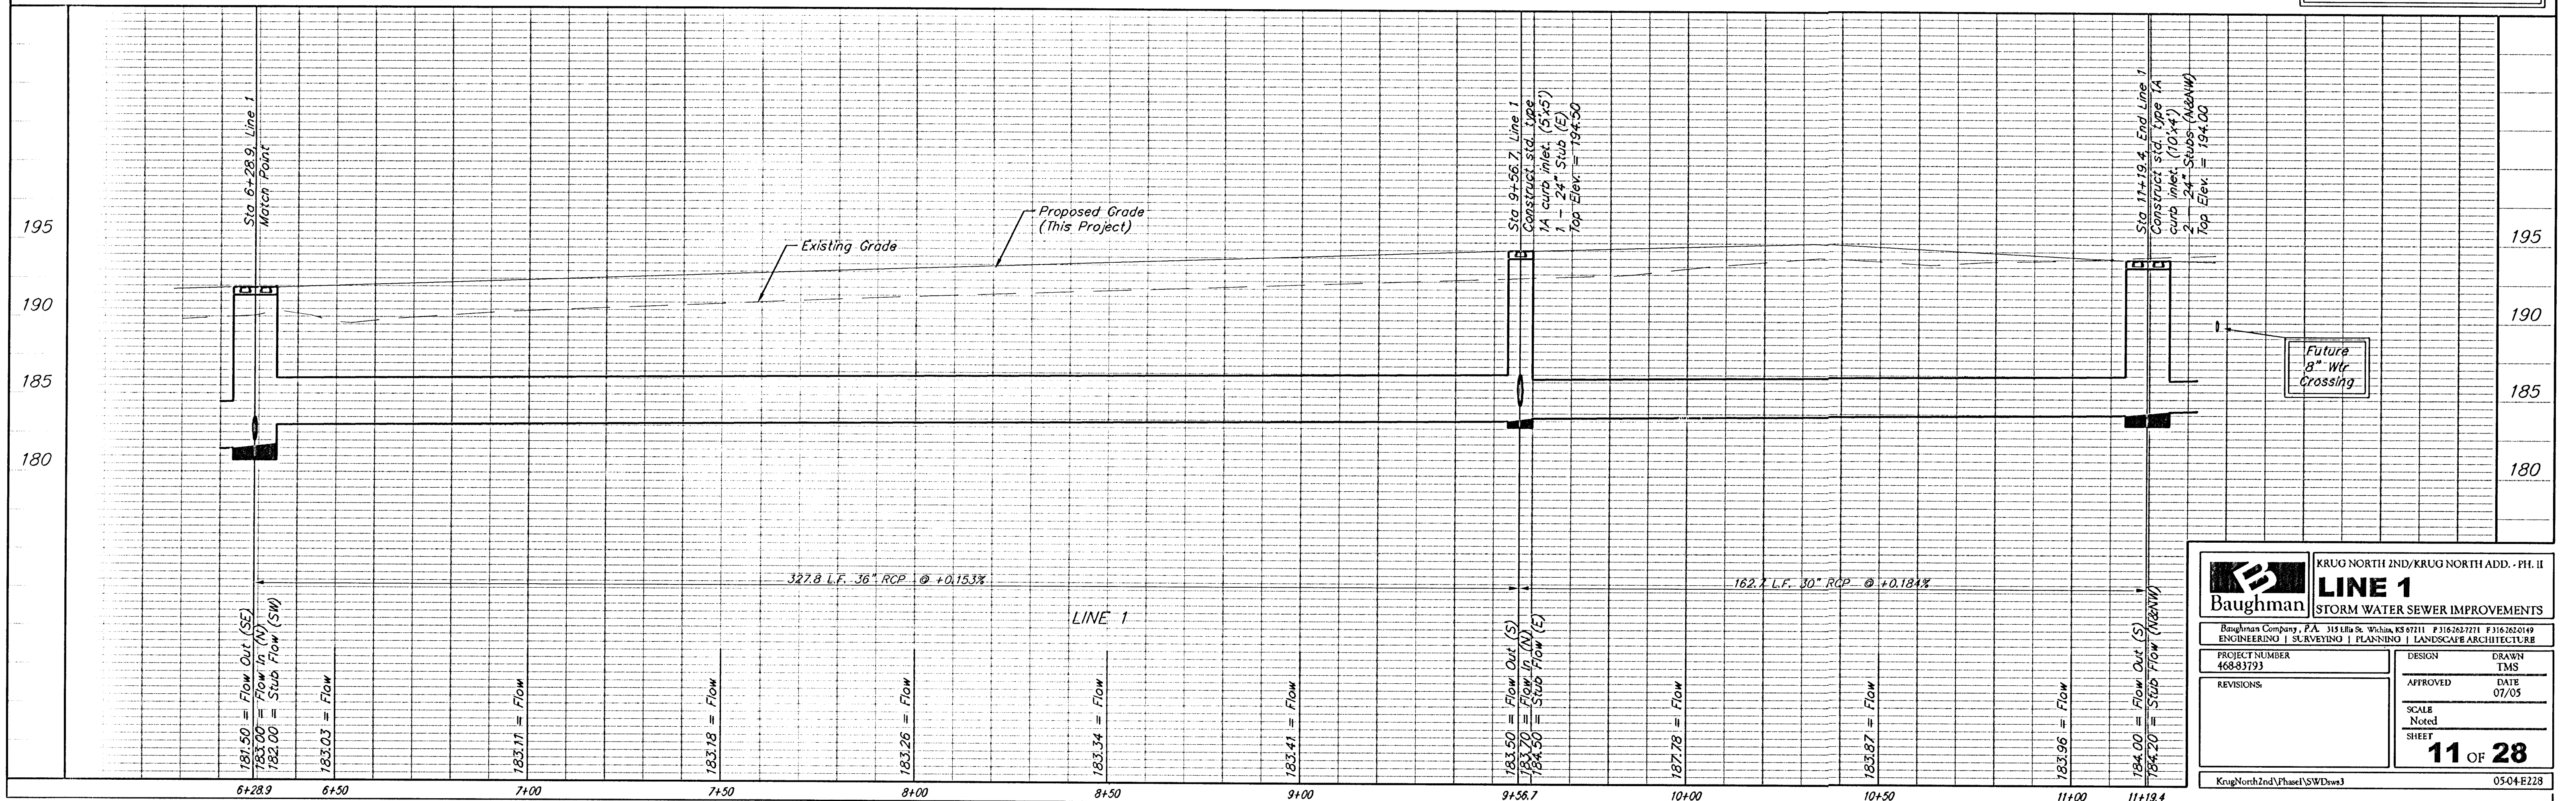

Baughman		KRUG NORTH 2ND/KRUG NORTH ADD. - PH. II	
LINE 1		STORM WATER SEWER IMPROVEMENTS	
Baughman Company, P.A. 315 E 11th St. Wichita, KS 67211 P 316.262.7271 F 316.262.0149 ENGINEERING SURVEYING PLANNING LANDSCAPE ARCHITECTURE			
PROJECT NUMBER 468-93793		DESIGN TMS	
REVISIONS		APPROVED DATE 07/05	
SCALE Noted SHEET		11 OF 28	
KrugNorth2ndVPhase1/SSWDwgs3		0504-E228	