



BENCHMARK:
BM #1: "□" Cut in middle of
N headwall of RBCB on 21st
St. North. 1004.3' W & 22.1'
N of SE Cor., SE1/4, Sec. 2,
T-27-S, R-2-E.
Elev. = 173.23 City Datum

BM #2: "□" Cut at the SE
corner of the intersection of
Castle Rock & Castle Rock Ct.,
Krug North Addition.
Elev. = 183.50 City Datum

Scale: 1" = 20' Horizontal
1" = 5' Vertical
• = Iron

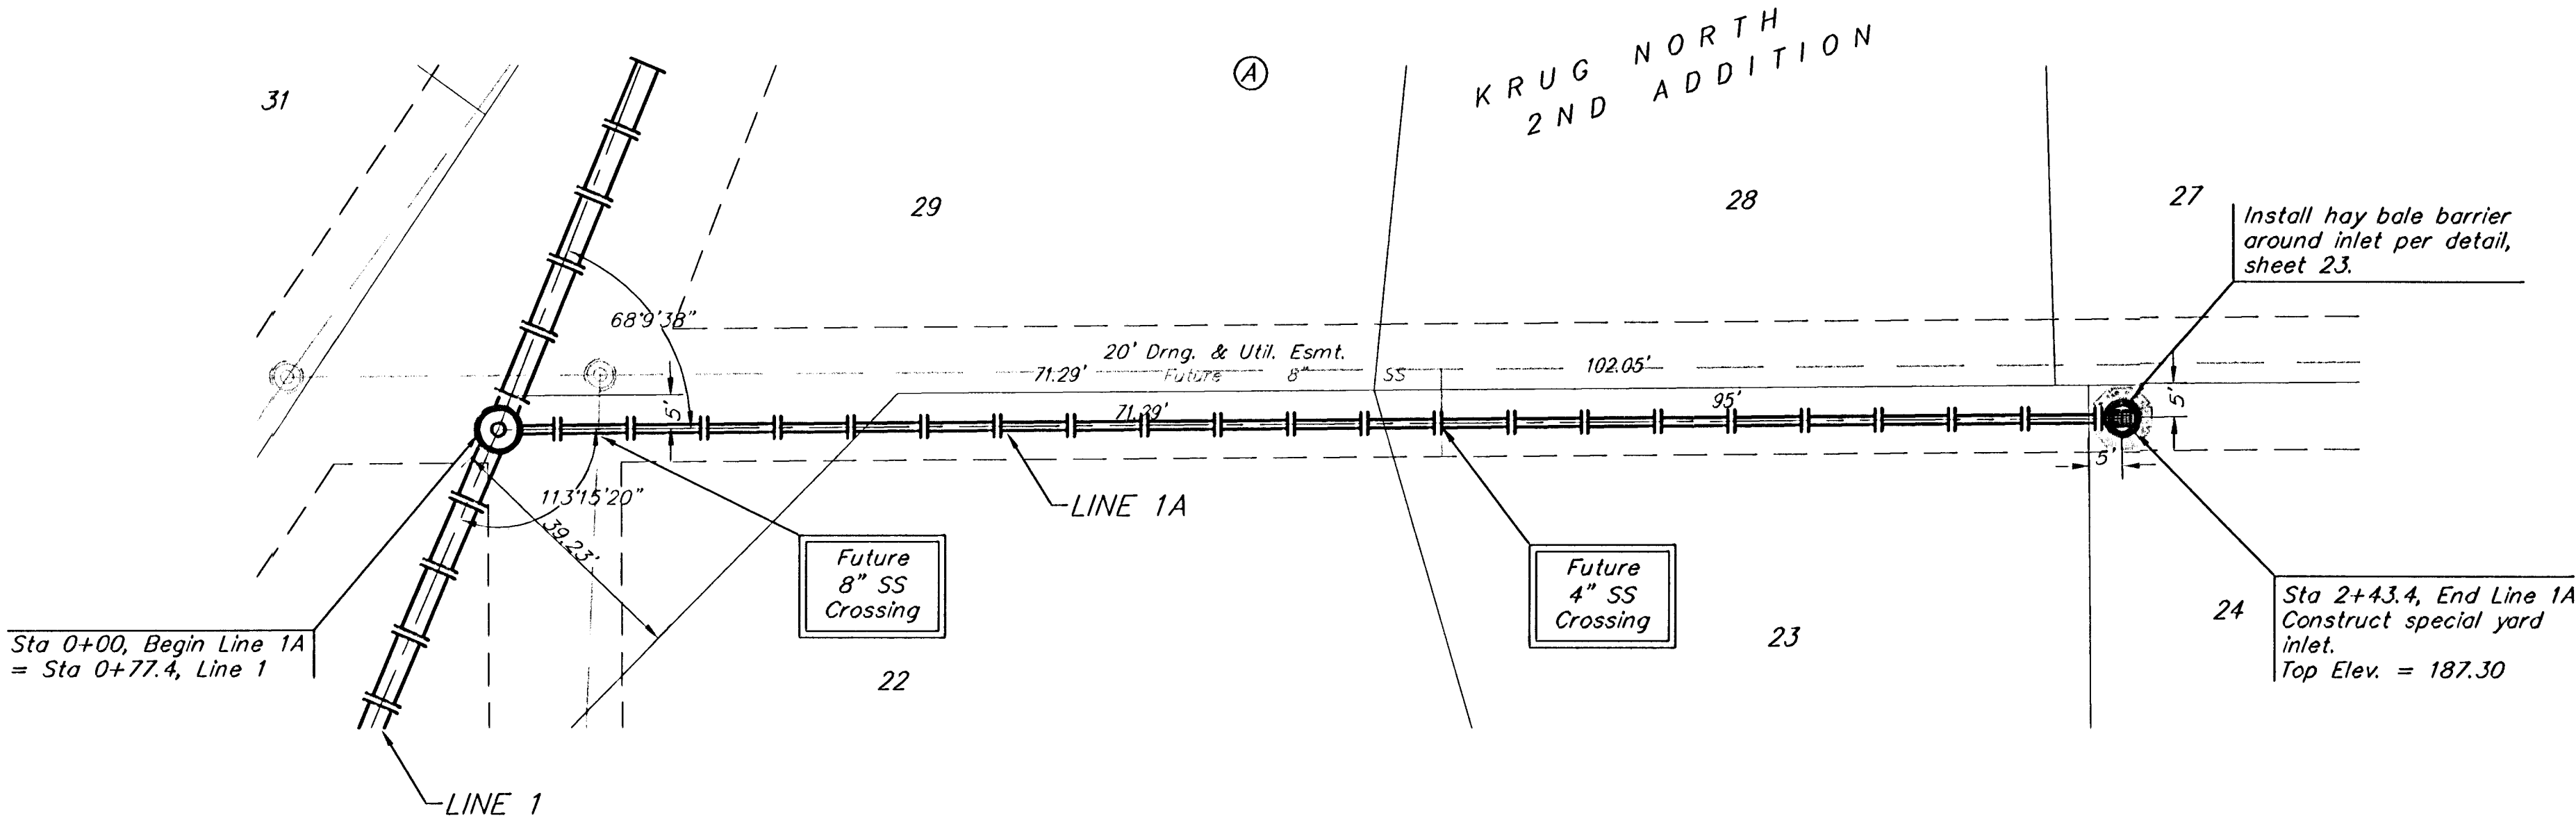

Remove trees only as necessary
for storm sewer construction and
only with permission of Developer
or Baughman Co. Cost of
removal to be incidental to lump
sum bid item "Site Clearing &
Restoration".

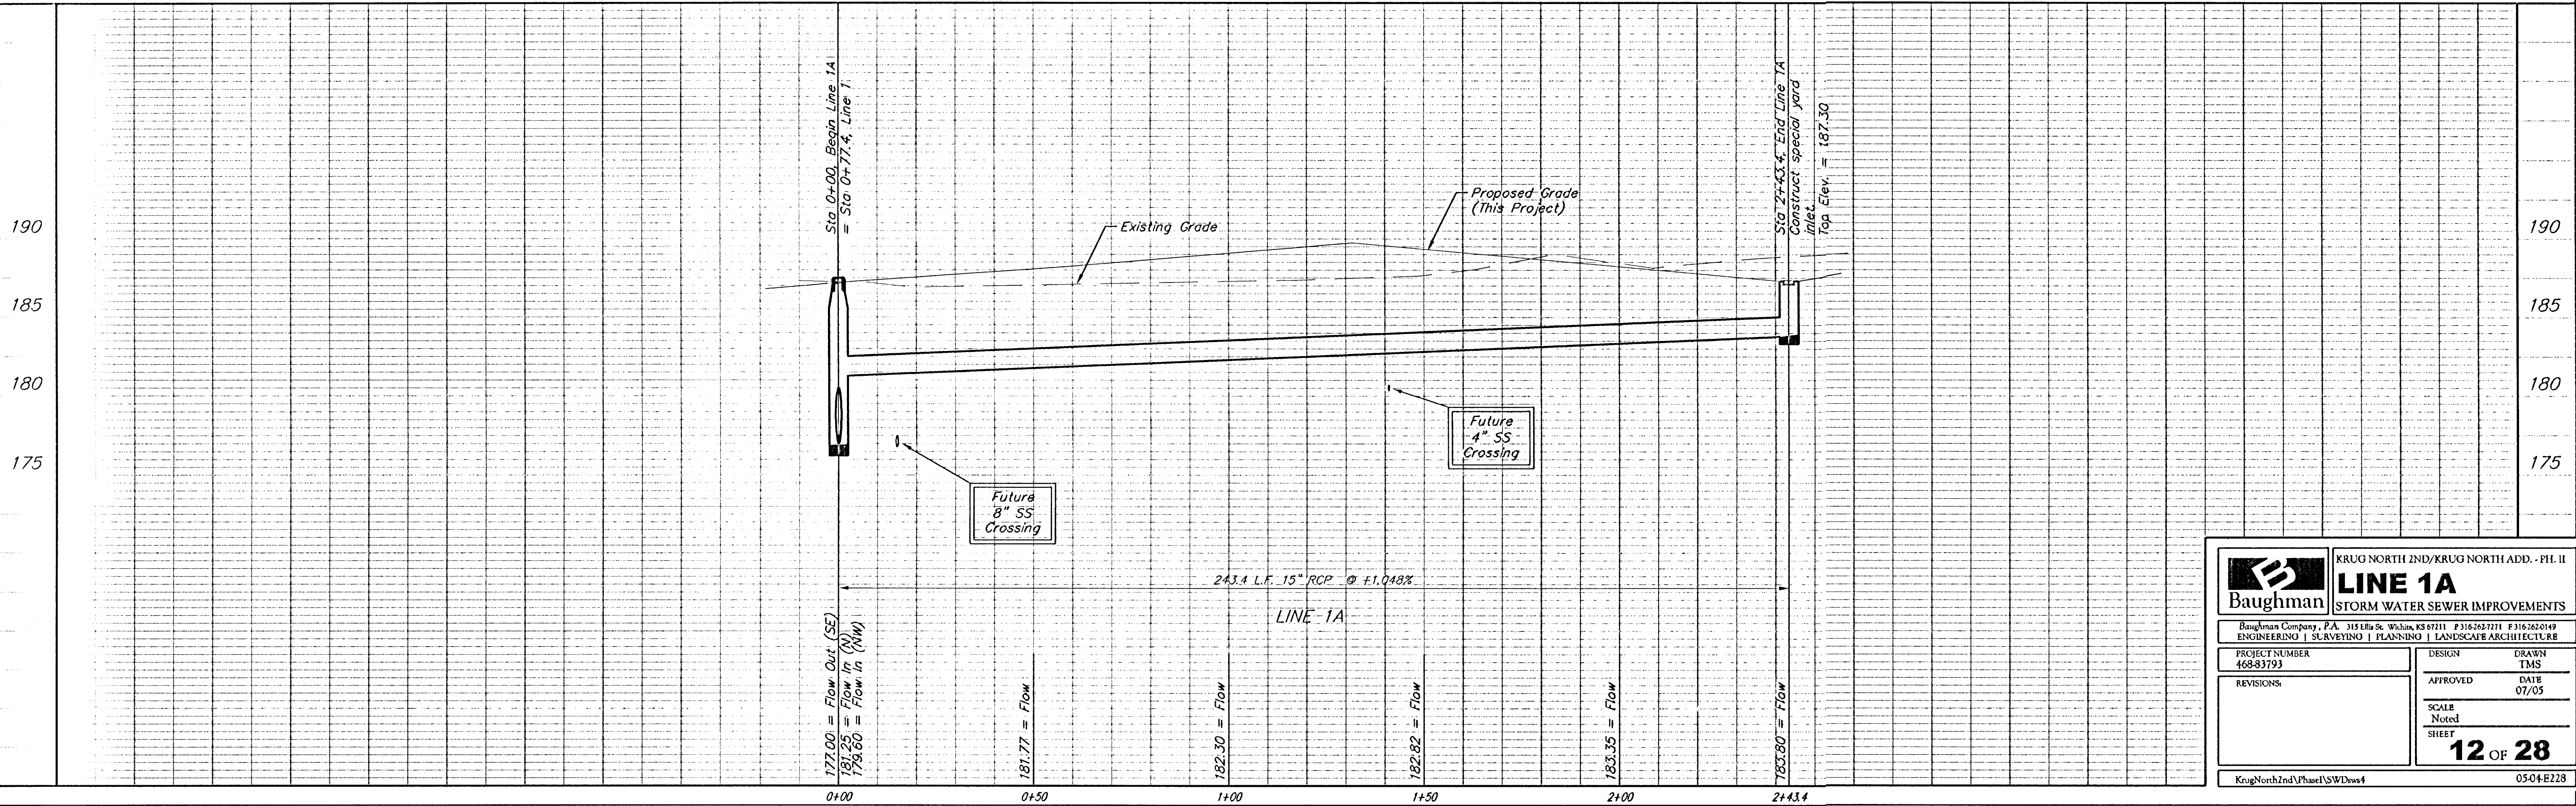

Baughman		KRUG NORTH 2ND/KRUG NORTH ADD. - PH. II	
LINE 1A			
STORM WATER SEWER IMPROVEMENTS			
Baughman Company, P.A. 315 E. 11th St. Wichita, KS 67211 P 316.263.7271 F 316.263.0149			
ENGINEERING SURVEYING PLANNING LANDSCAPE ARCHITECTURE			
PROJECT NUMBER 468-83193		DESIGN TMS	DRAWN TMS
REVISIONS:		APPROVED DATE 07/05	SCALE Noted SHEET
		12 OF 28	
KrugNorth2ndVPhase1SWDws4		05-04-E228	