
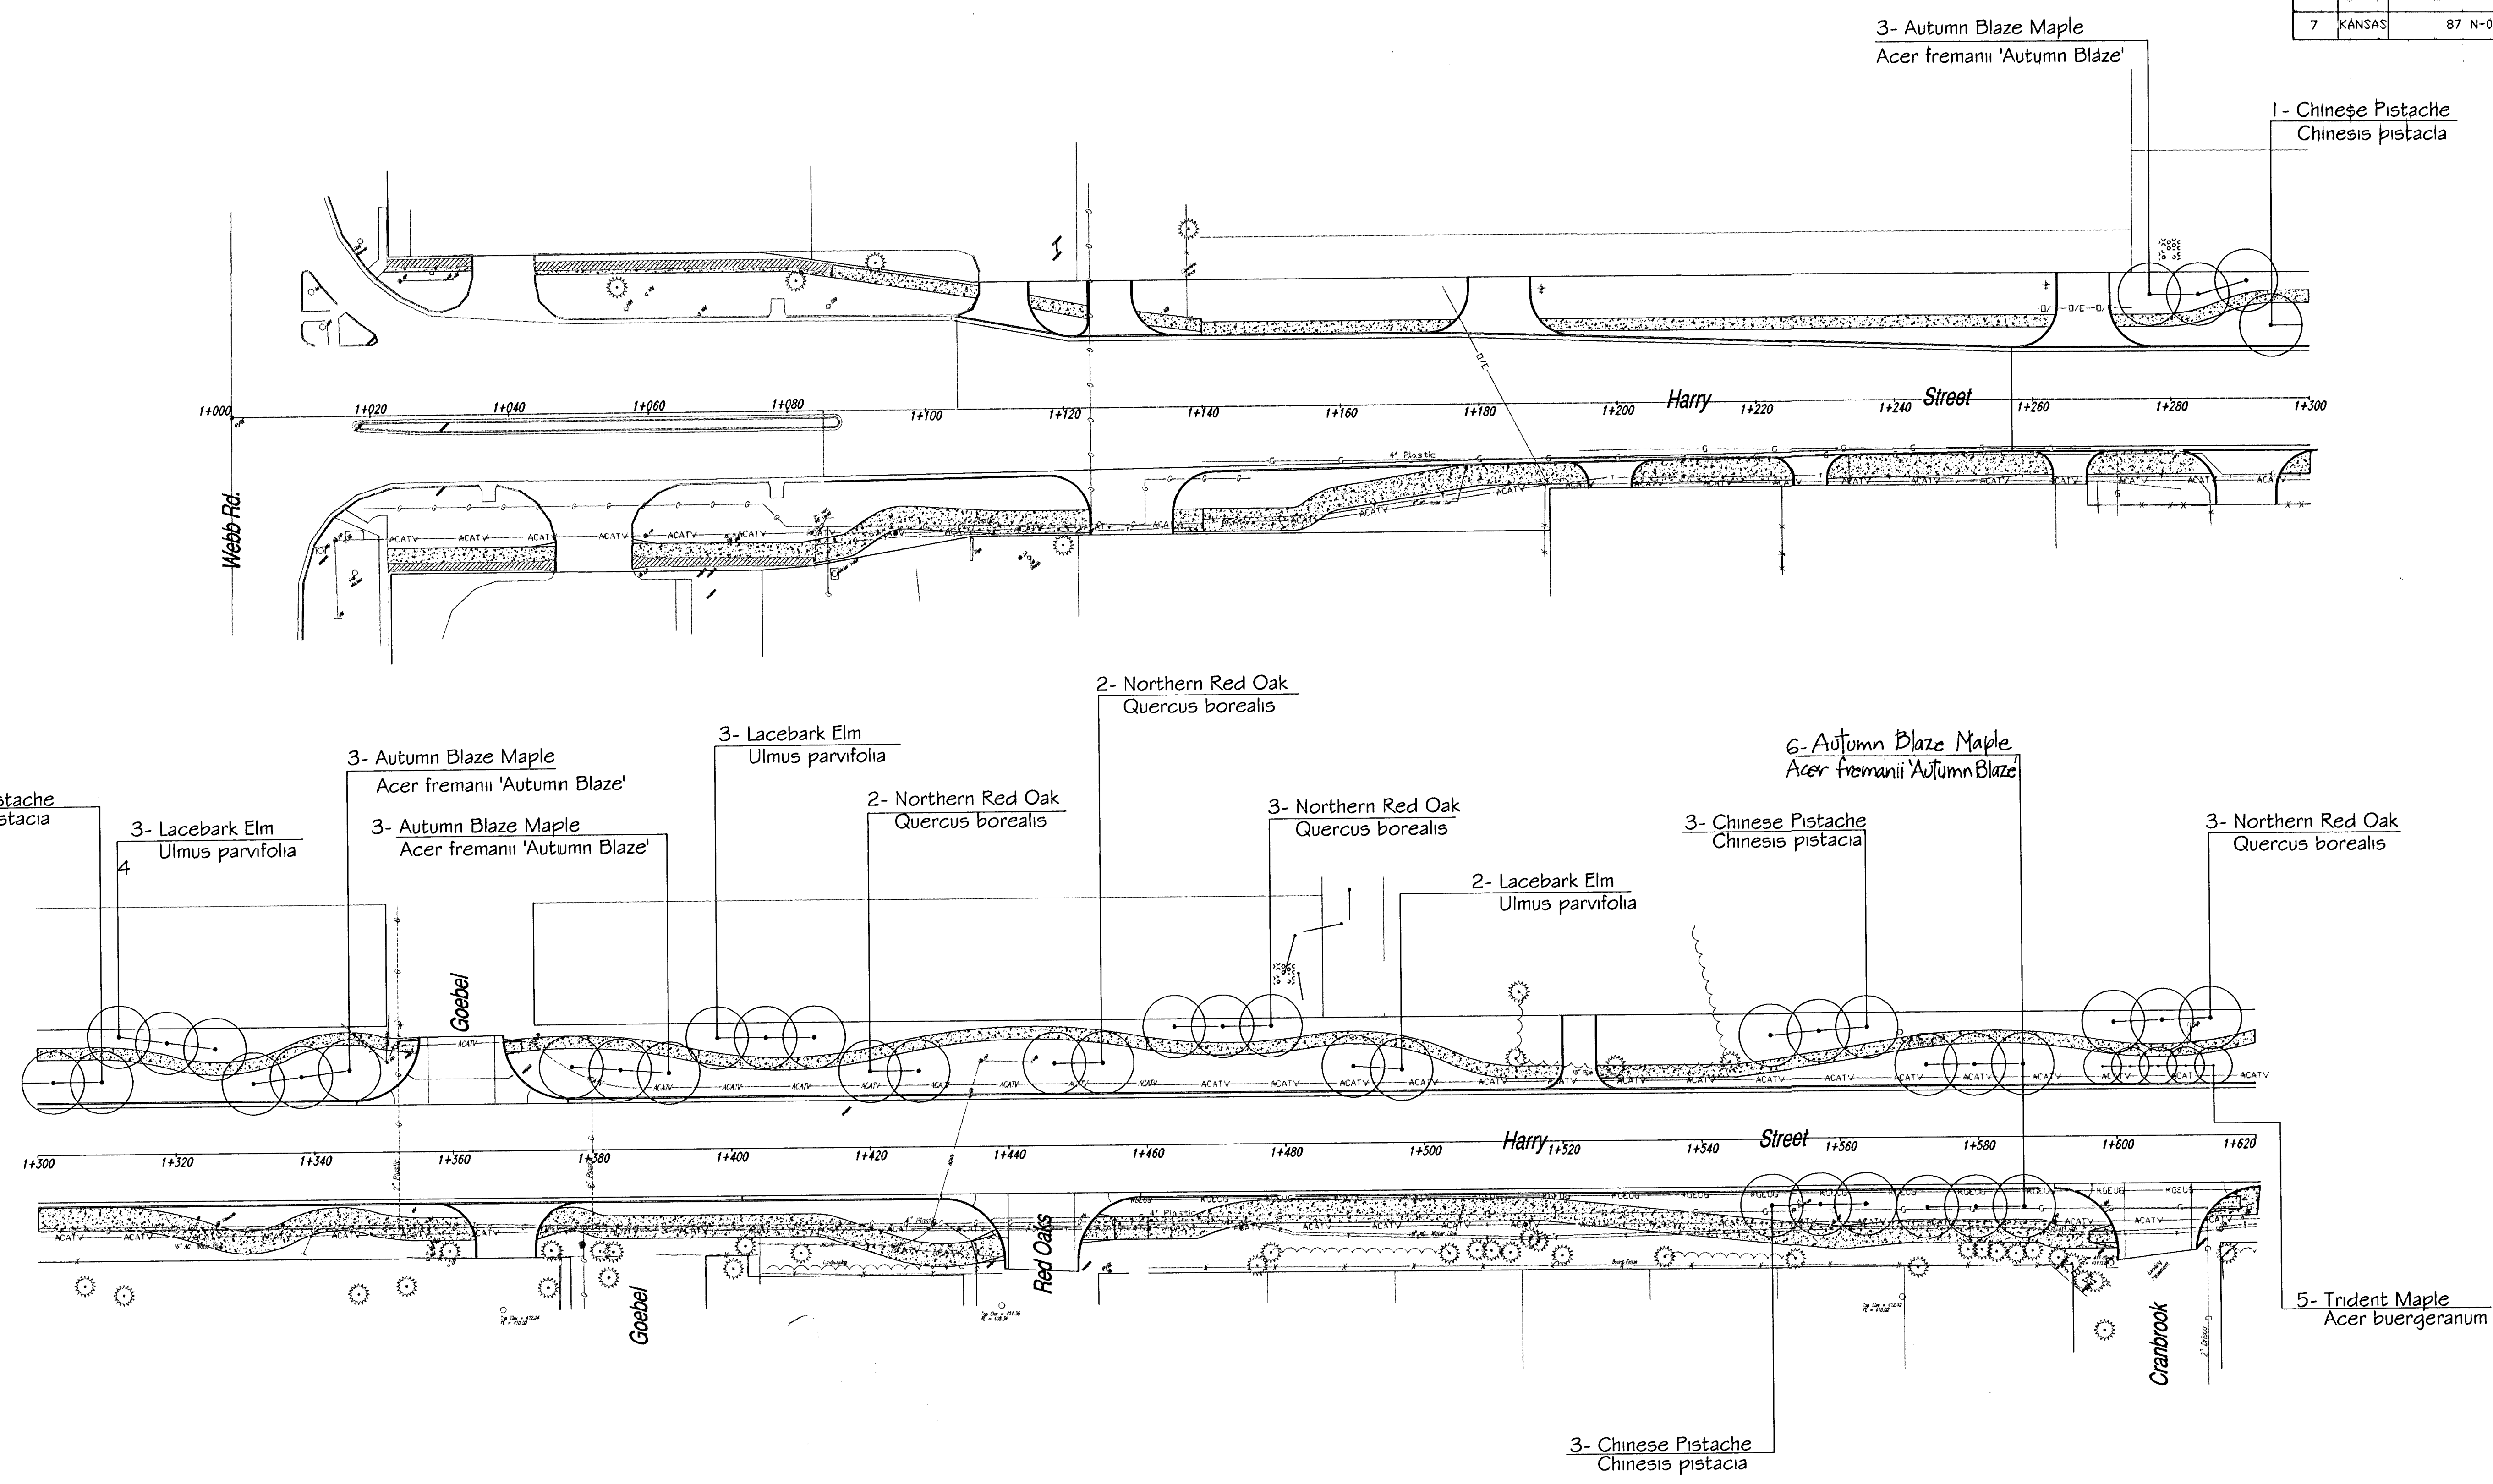


FHWA REG. NO.	STATE	PROJECT NO.	YEAR	SHEET NUMBER	TOTAL SHEETS
7	KANSAS	87 N-0113-01	1999	40	59

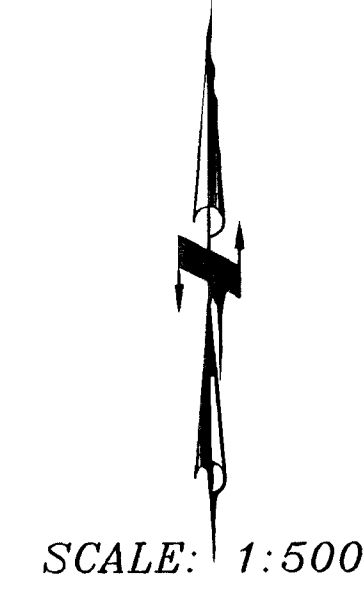

**HARRY - WEBB TO GREENWICH
LANDSCAPING PLAN**

SCALE:	APPROVED:	DRAWN BY:
DATE:	CHECKED:	
PROJECT NO. 472-83091	OCA 706771	SHEET NO. 40

ME MUNICIPAL ENGINEERS, P.A.
254-LAURA, SUITE 201, WICHITA, KANSAS 67211
316-262-3842 (TEL.)
316-262-8634 (FAX)