



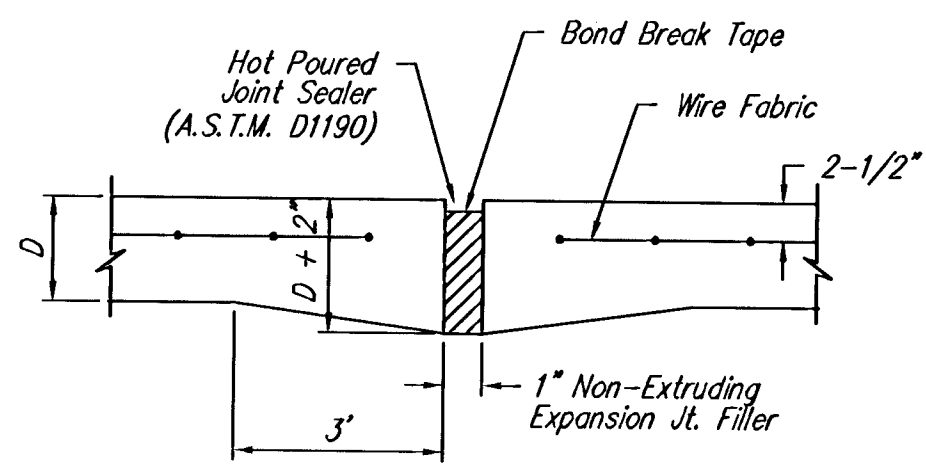


EXPANSION JOINT


NOTE: Extra Thickness to be Subsidiary to Price of Square Yards Pavement

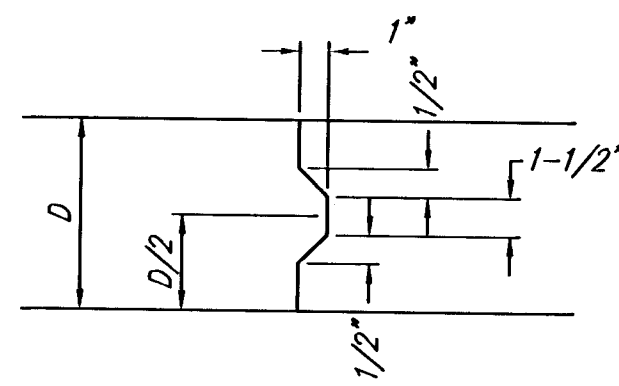


KEYWAY DETAIL

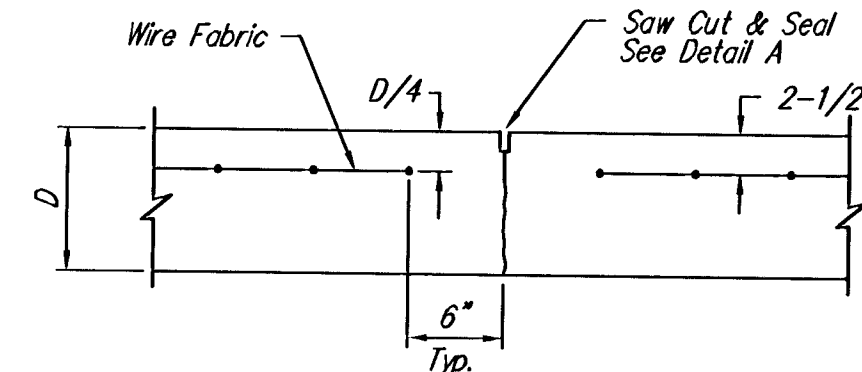


CONTRACTION JOINT DETAIL (C.J.)

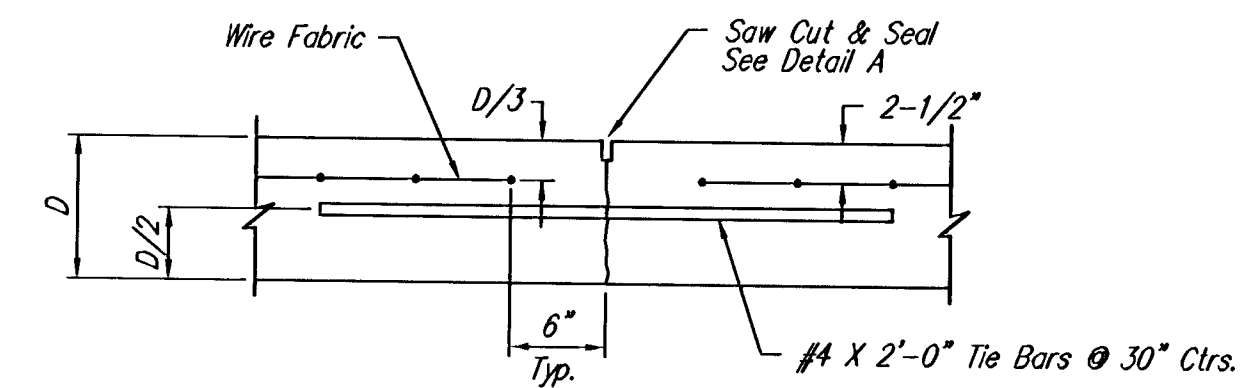

LONGITUDINAL JOINT DETAIL (L.J.)

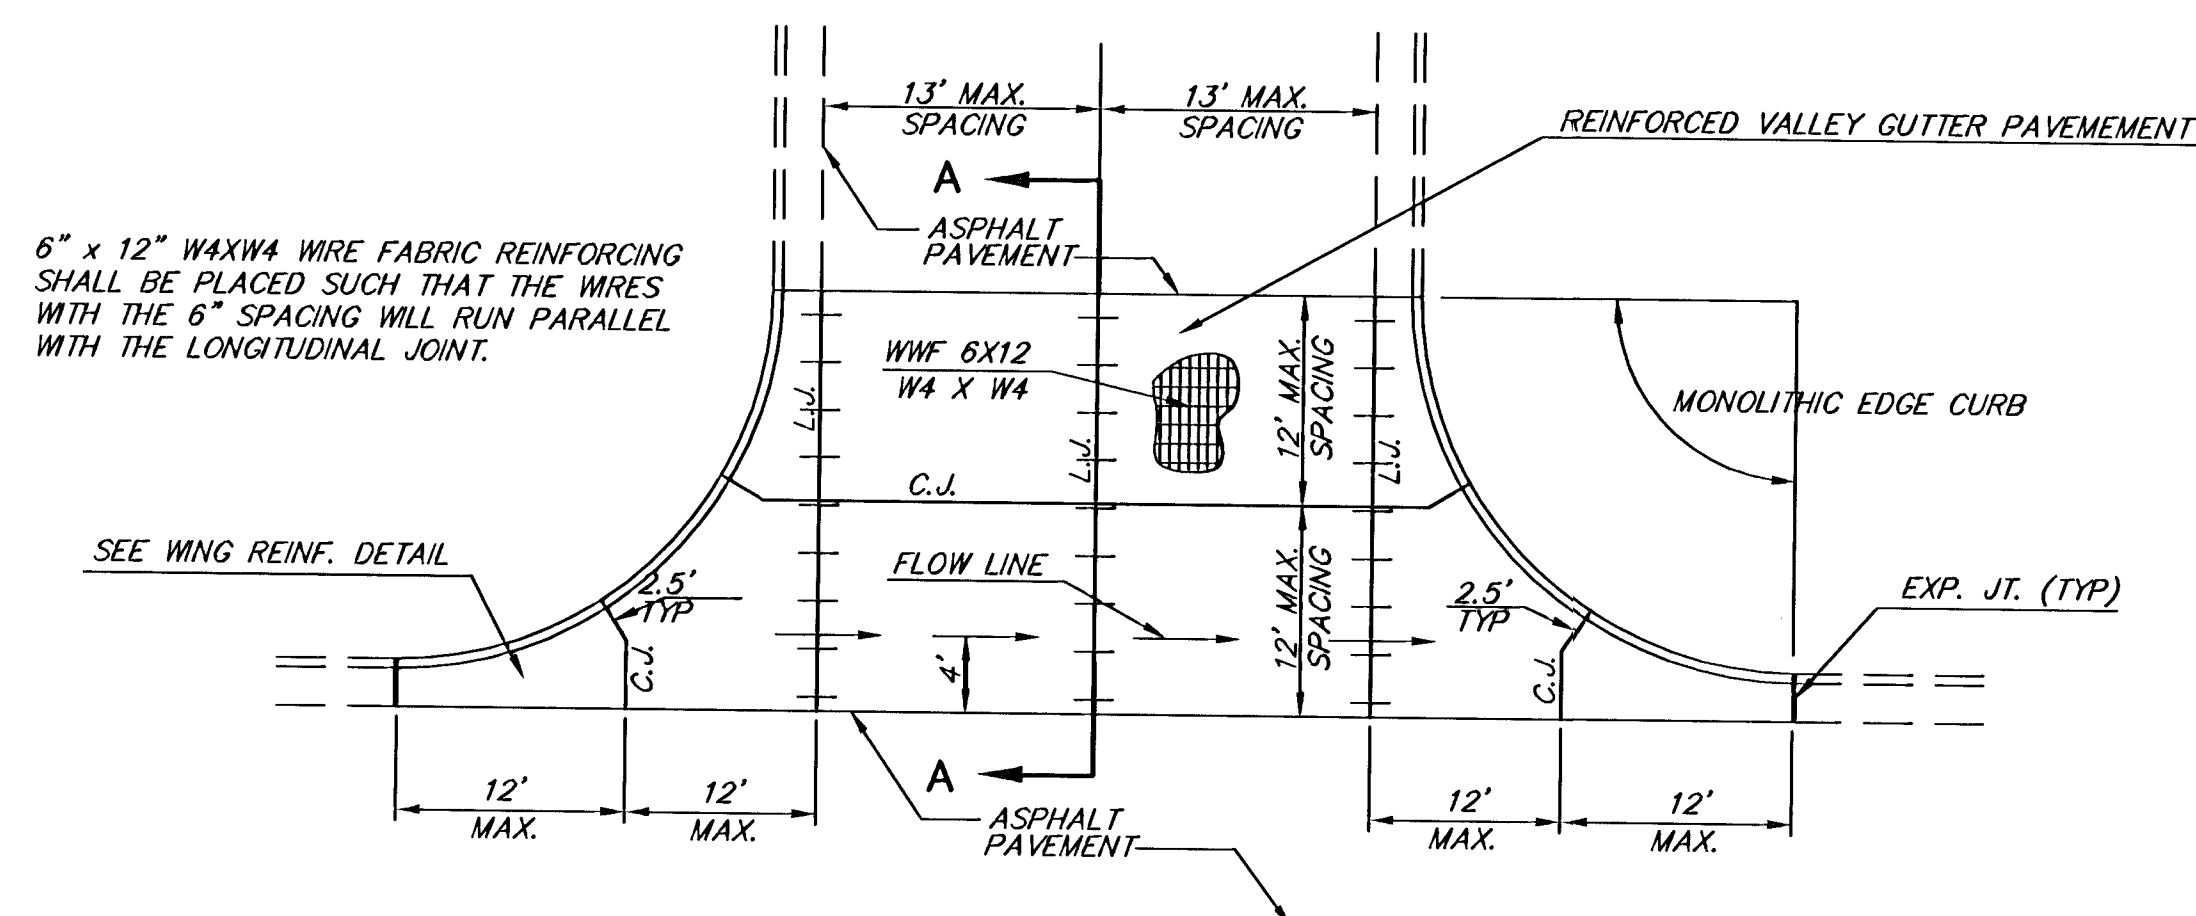


PLAN

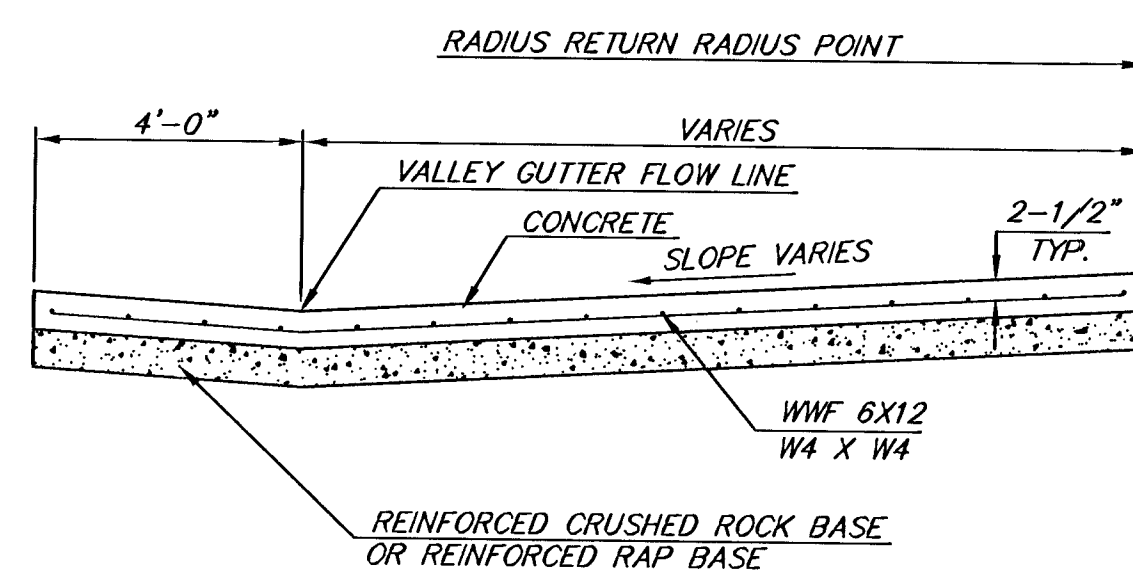


SECTION A-A


REINFORCED VALLEY GUTTER DETAIL

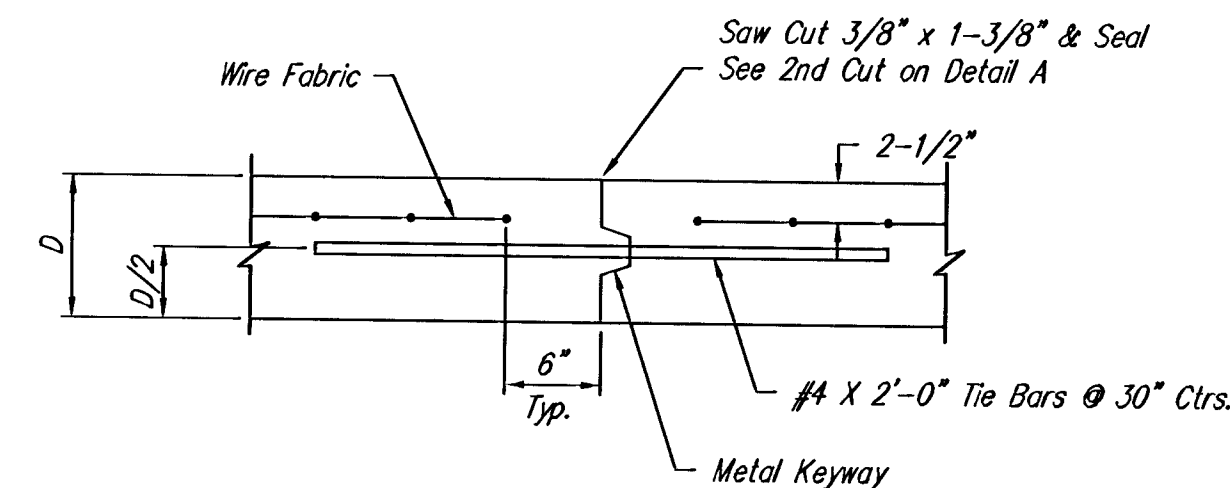


OPTIONAL LONGITUDINAL JOINT DETAIL (L.J.)

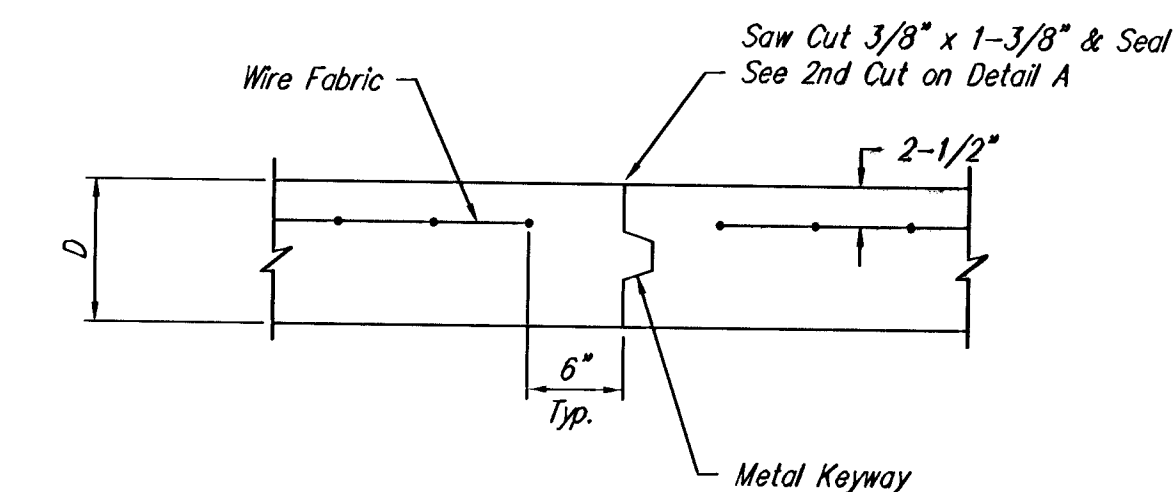


OPTIONAL CONTRACTION JOINT

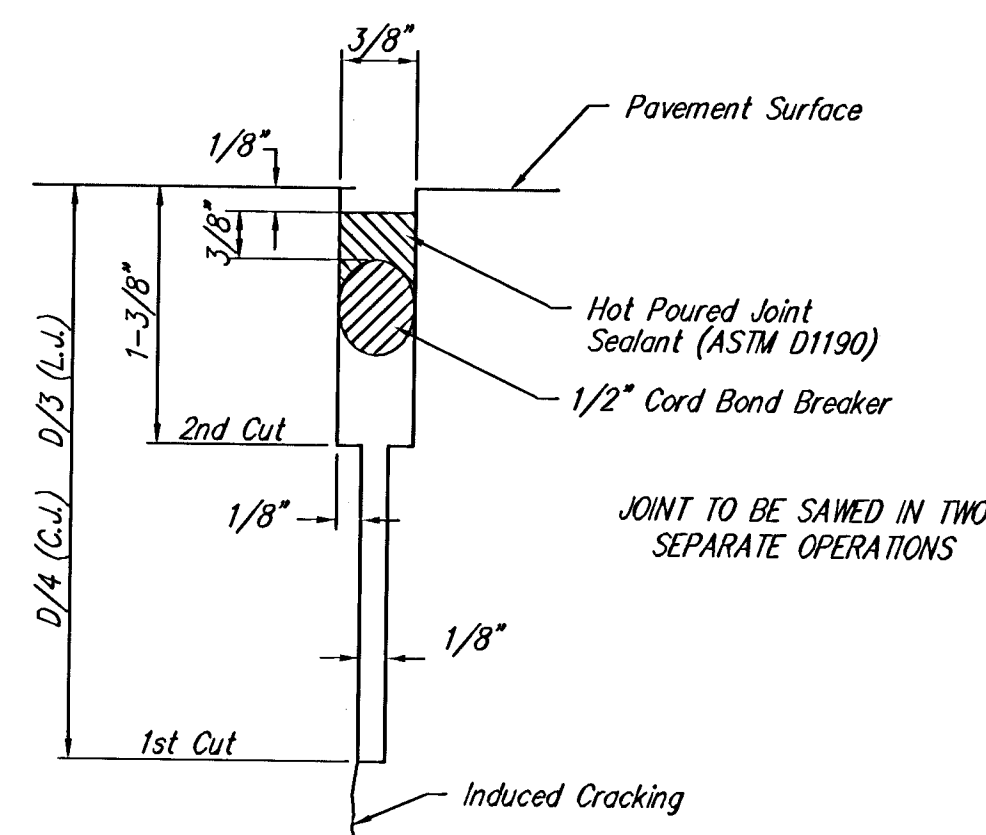

SAW JOINT DETAIL

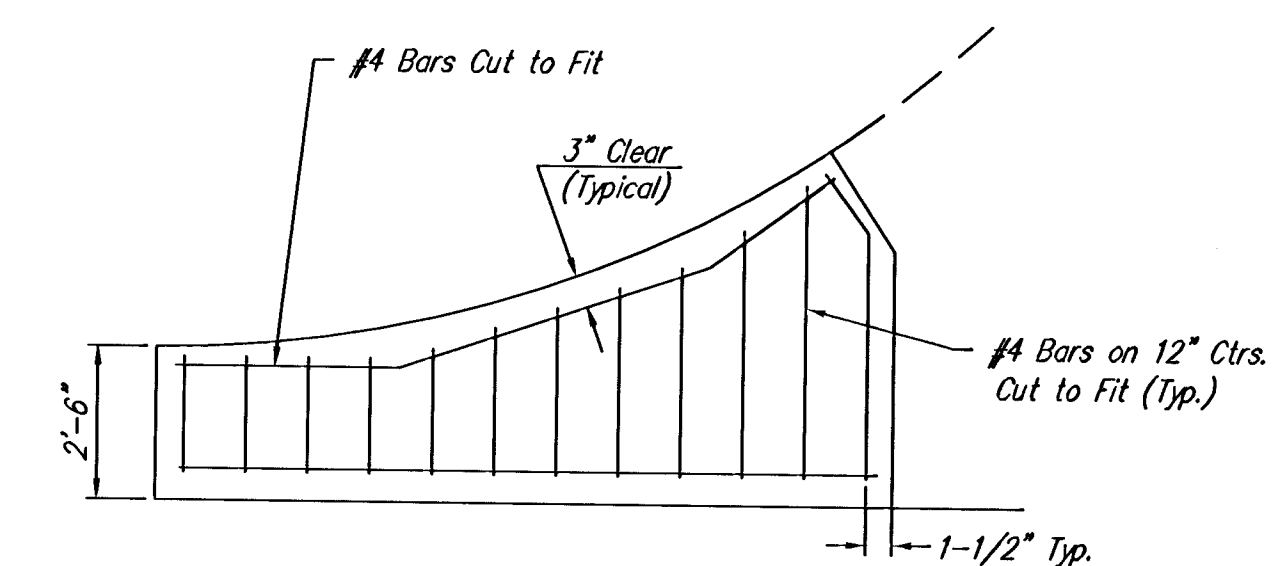

WING REINFORCING DETAIL

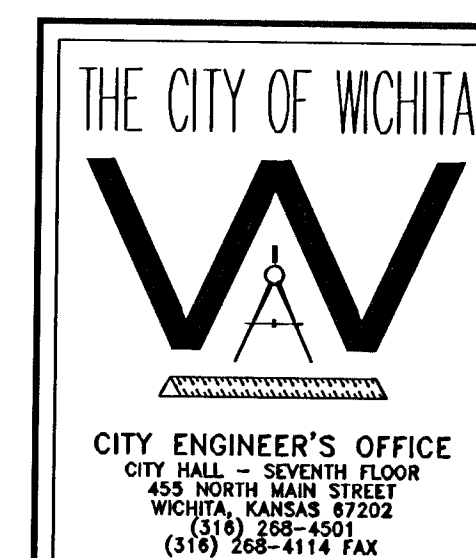

VALLEY GUTTER DETAILS

JAMES L. ARMOUR, P.E. - CITY ENGINEER

PROJECT NUMBER 472-84277 INDEX CODE 765963

DATE SEPTEMBER 2005 SHEET NUMBER 3 / 14

G:\CIVIL\99118\dwg\PAV\CONN.PH PART1\99118ED2