


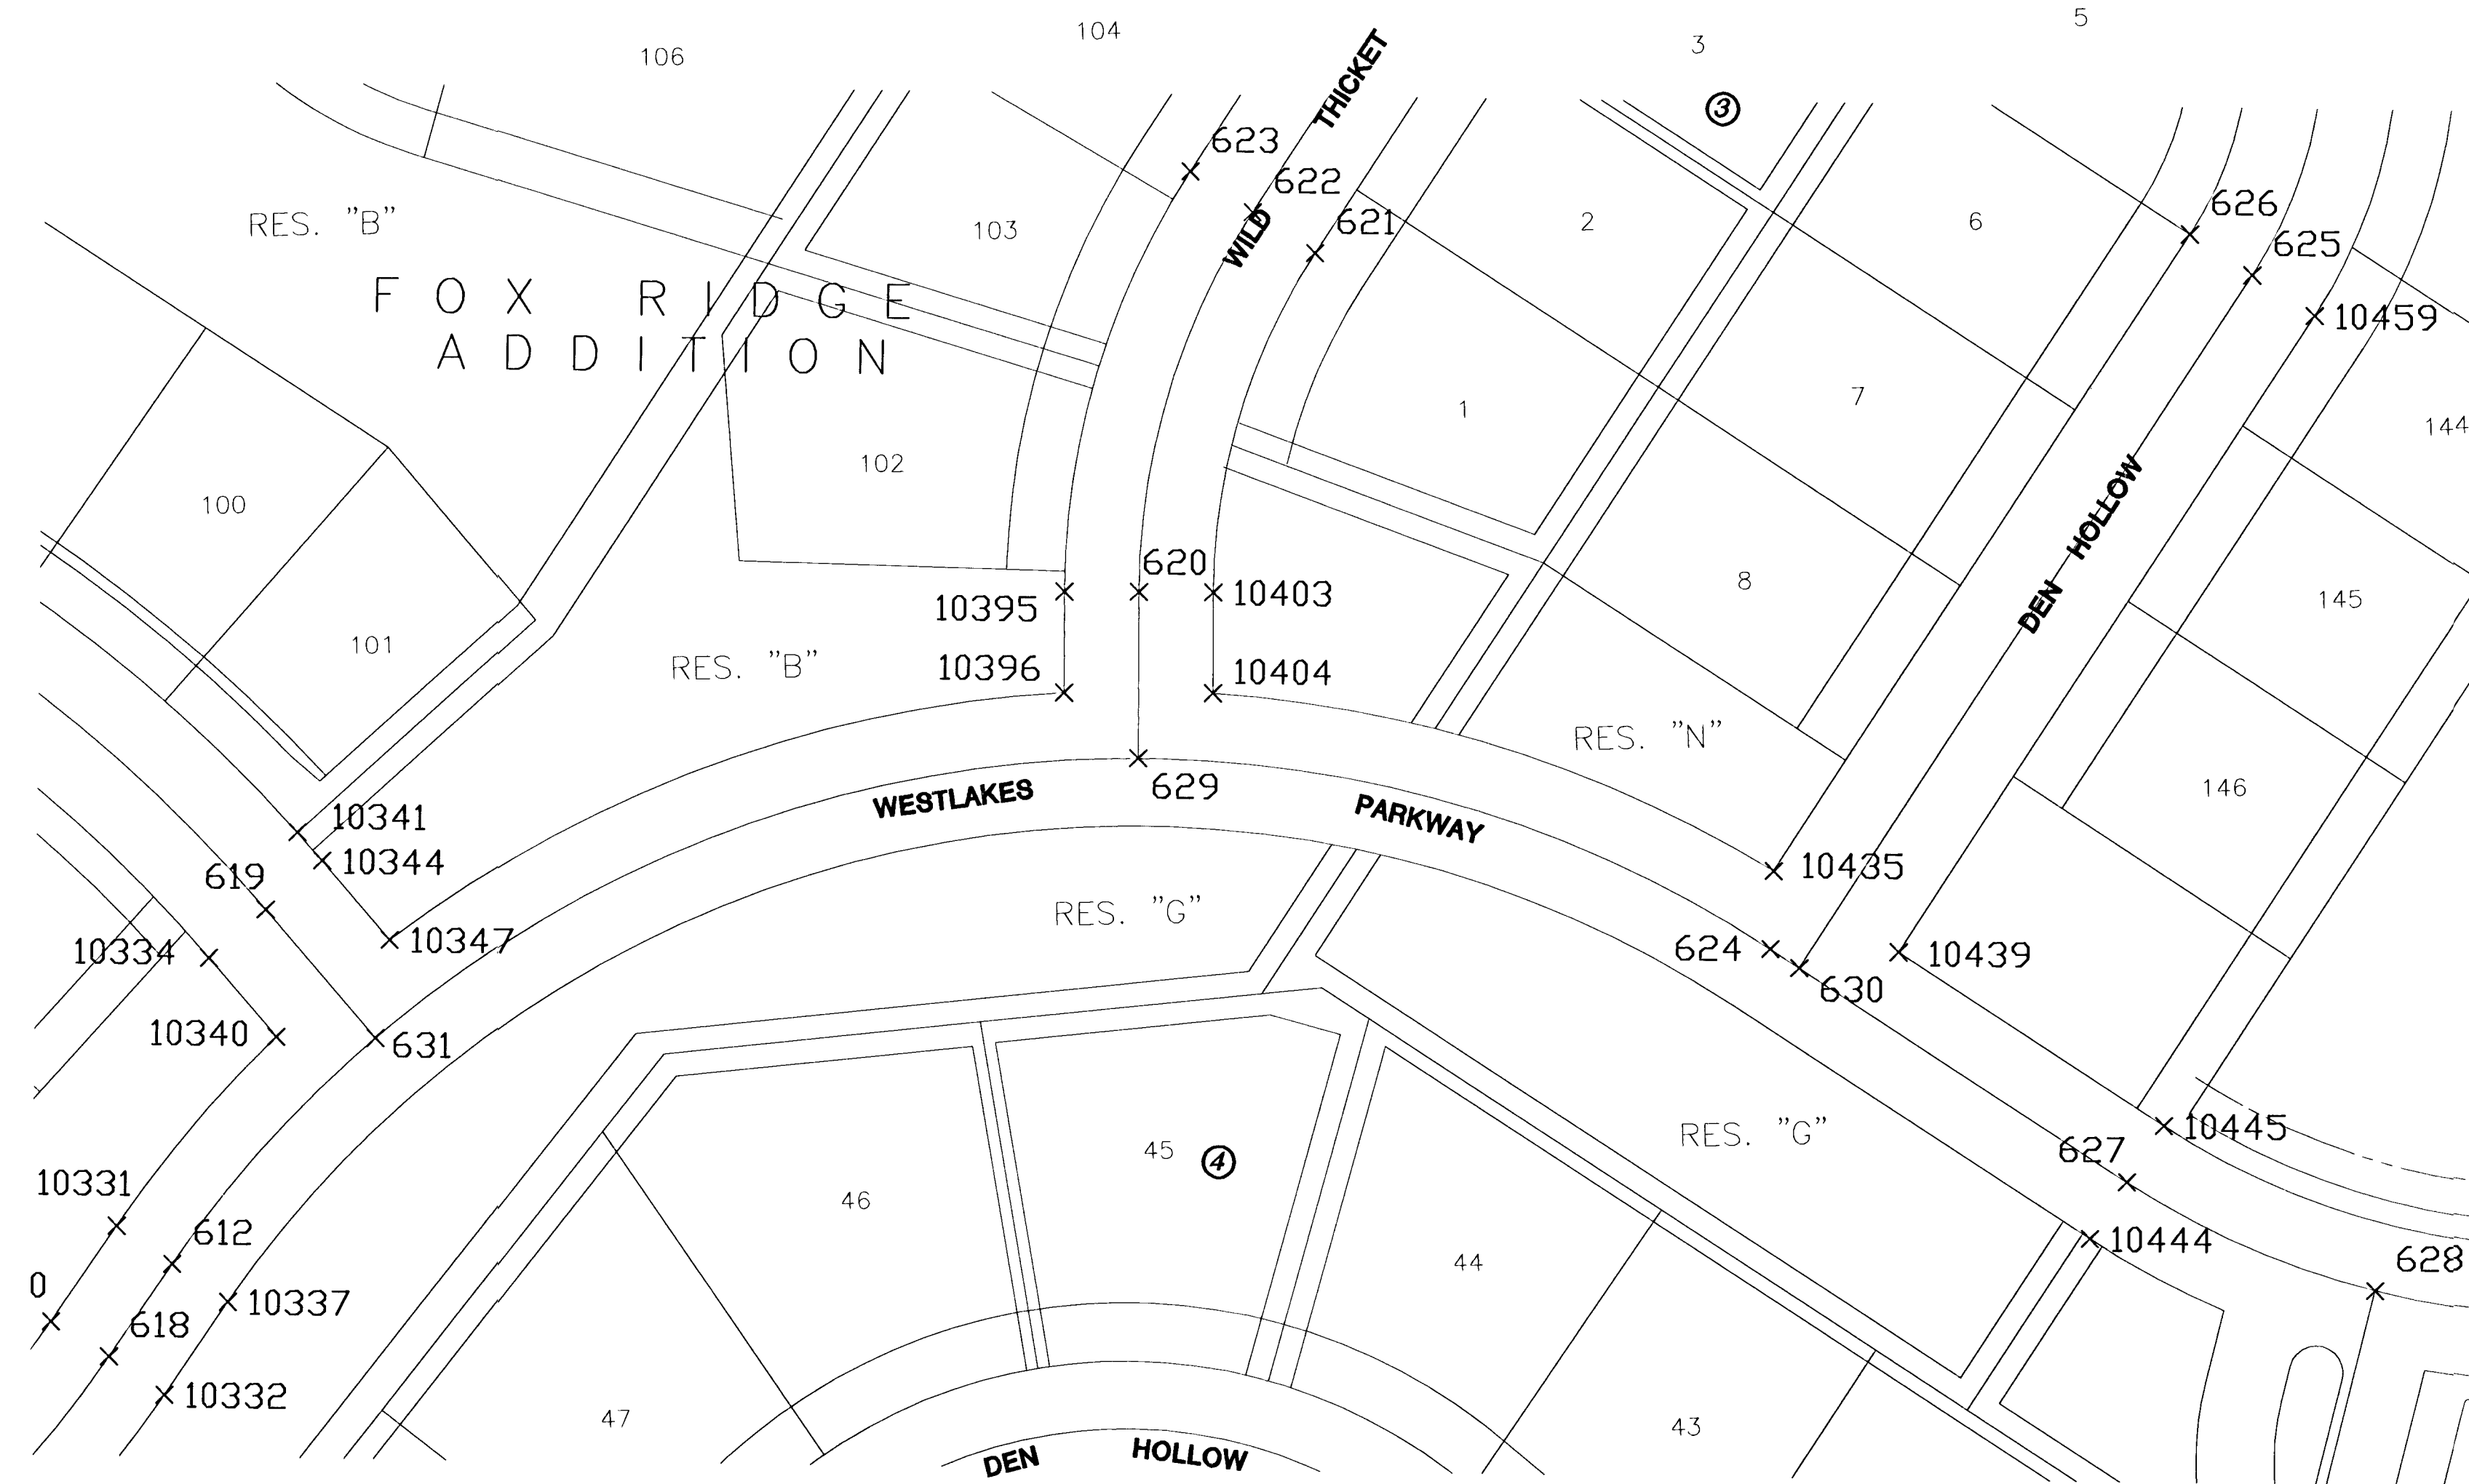

Point No.	North	East
612	1615190	1705446
618	1615163	1705406
619	1615228	1705599
620	1615601	1705740
621	1615674	1705886
622	1615647	1705903
623	1615620	1705920
624	1615874	1705590
625	1616077	1705882
626	1616050	1705899
627	1616028	1705492
628	1616135	1705446
629	1615601	1705668
630	1615886	1705582
631	1615276	1705544
10330	1615138	1705420
10331	1615165	1705462
10332	1615187	1705390
10334	1615204	1705577
10337	1615214	1705430
10340	1615233	1705544
10341	1615241	1705632
10344	1615252	1705620
10347	1615281	1705586
10395	1615569	1705739
10396	1615569	1705696
10403	1615633	1705740
10404	1615633	1705696
10435	1615875	1705623
10439	1615929	1705589
10444	1616013	1705467
10445	1616044	1705516
10459	1616104	1705865



SCALE: 1" = 60'



**FOX RIDGE ADDITION
CONNECTOR PHASE - PART 1**
PROJECT NAME

BUBBLE MAP
SHEET TITLE

DESIGN BY: DFL	DRAWN BY: MKrk	CHECKED BY: GJA
DATE: SEPTEMBER 2005	JOB NO.: 99118	SHEET/OF: 13 / 14

G:\CIVIL\99118\DWG\PAV\CONN PH PART1 99118B.DWG