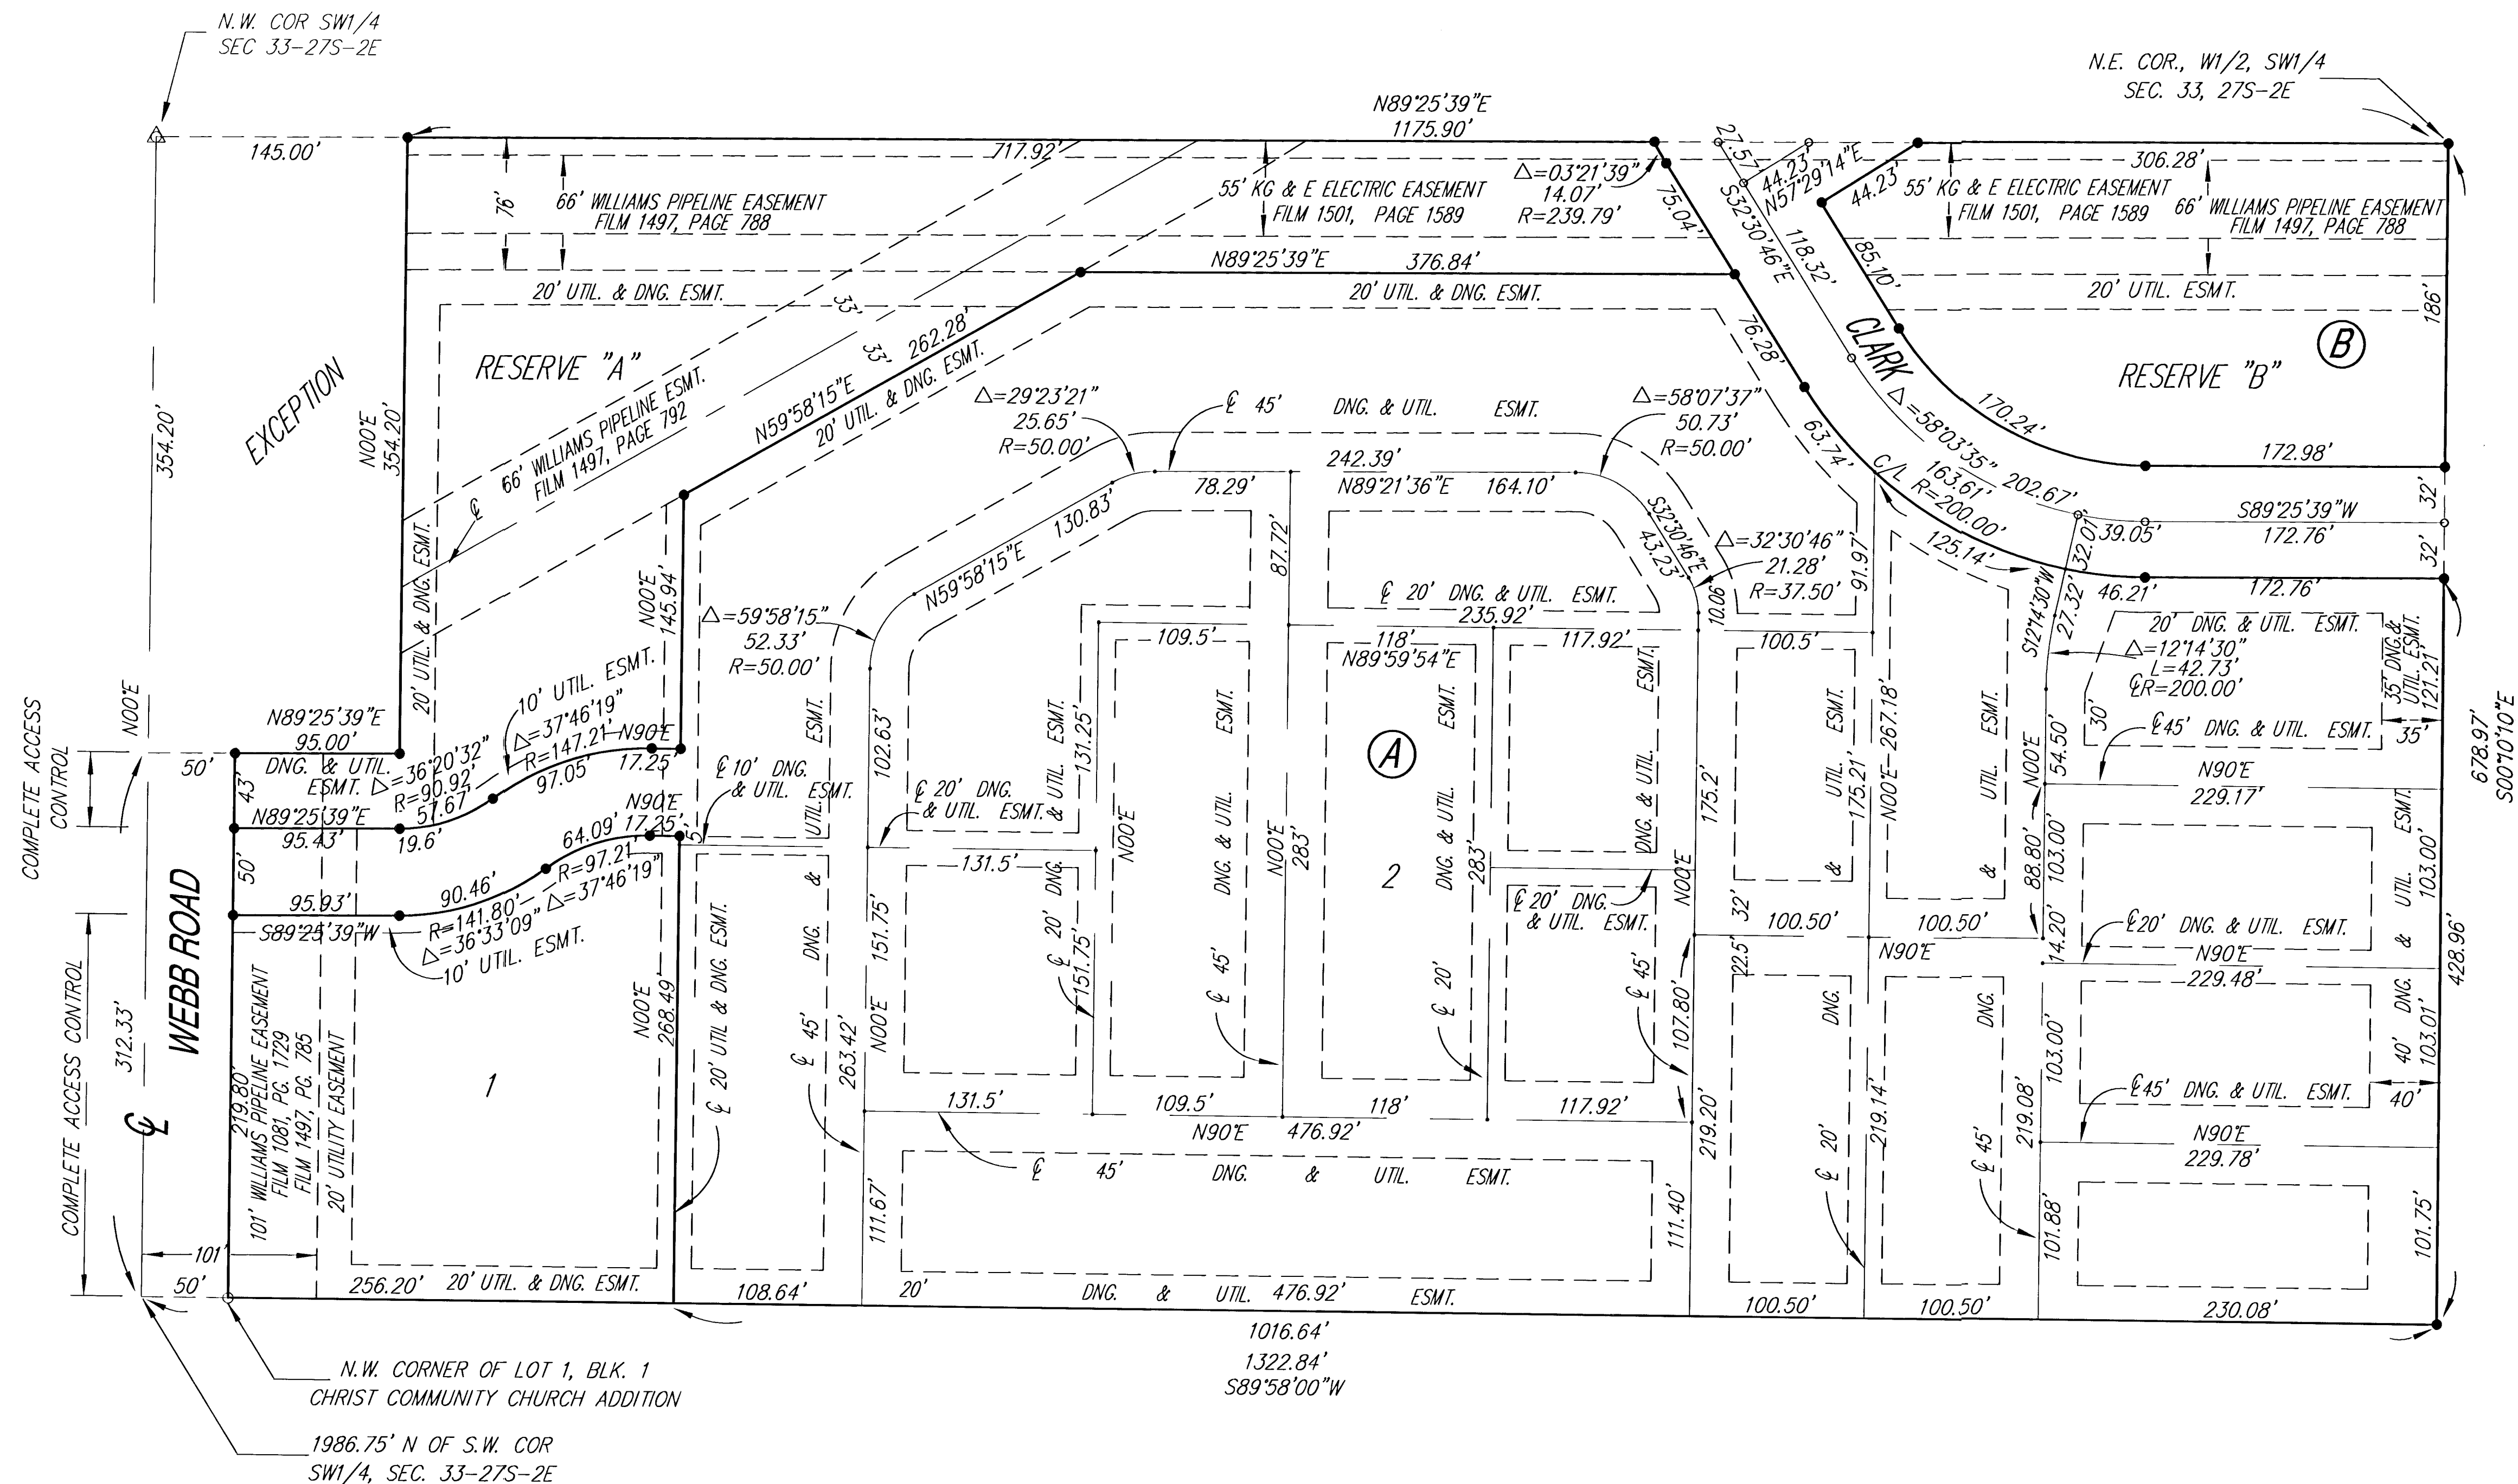


- △ = 3/4" IRON PIPE (FOUND)
- = 1/2" IRON PIPE (FOUND)
- = 1/2" REBAR W/SPB CAP (SET)

Please contact Western Resources (or its successor)
Electric Transmission Engineering Department (currently
785-575-8219) before conducting any proposed
construction activities that could place people,
equipment, or facilities within Western Resources'
easement, shown on this plat, designated as Film 1501,
Page 1589, dated December 29, 1994.

MAPLE SHADE ADDITION FINAL PLAT WICHITA, KANSAS			
 Ruggles & Bohm, P.A. Engineering, Surveying, Land Planning 924 North Main Wichita, Kansas 67203 www.rbkansas.com (316) 264-8008 (316) 264-4621 fax E-mail: info@rbkansas.com	DESIGN EJG	SHEET 9 OF 9	
	DRAWN EJG		
	REVIEW		
	UTILITY		
DRAWING FILE Sanitary Sewer {PLAT}	PROJECT NUMBER 468-83994	DATE June 8, 2005	

14-08-01-08