


WATER VALVE BOX ELEVATIONS			
STREET	STATION	OFFSET	PROPOSED ELEVATION
PARKDALE COURT	42+80.83 (Ext'd.)	39.7" RL	171.7

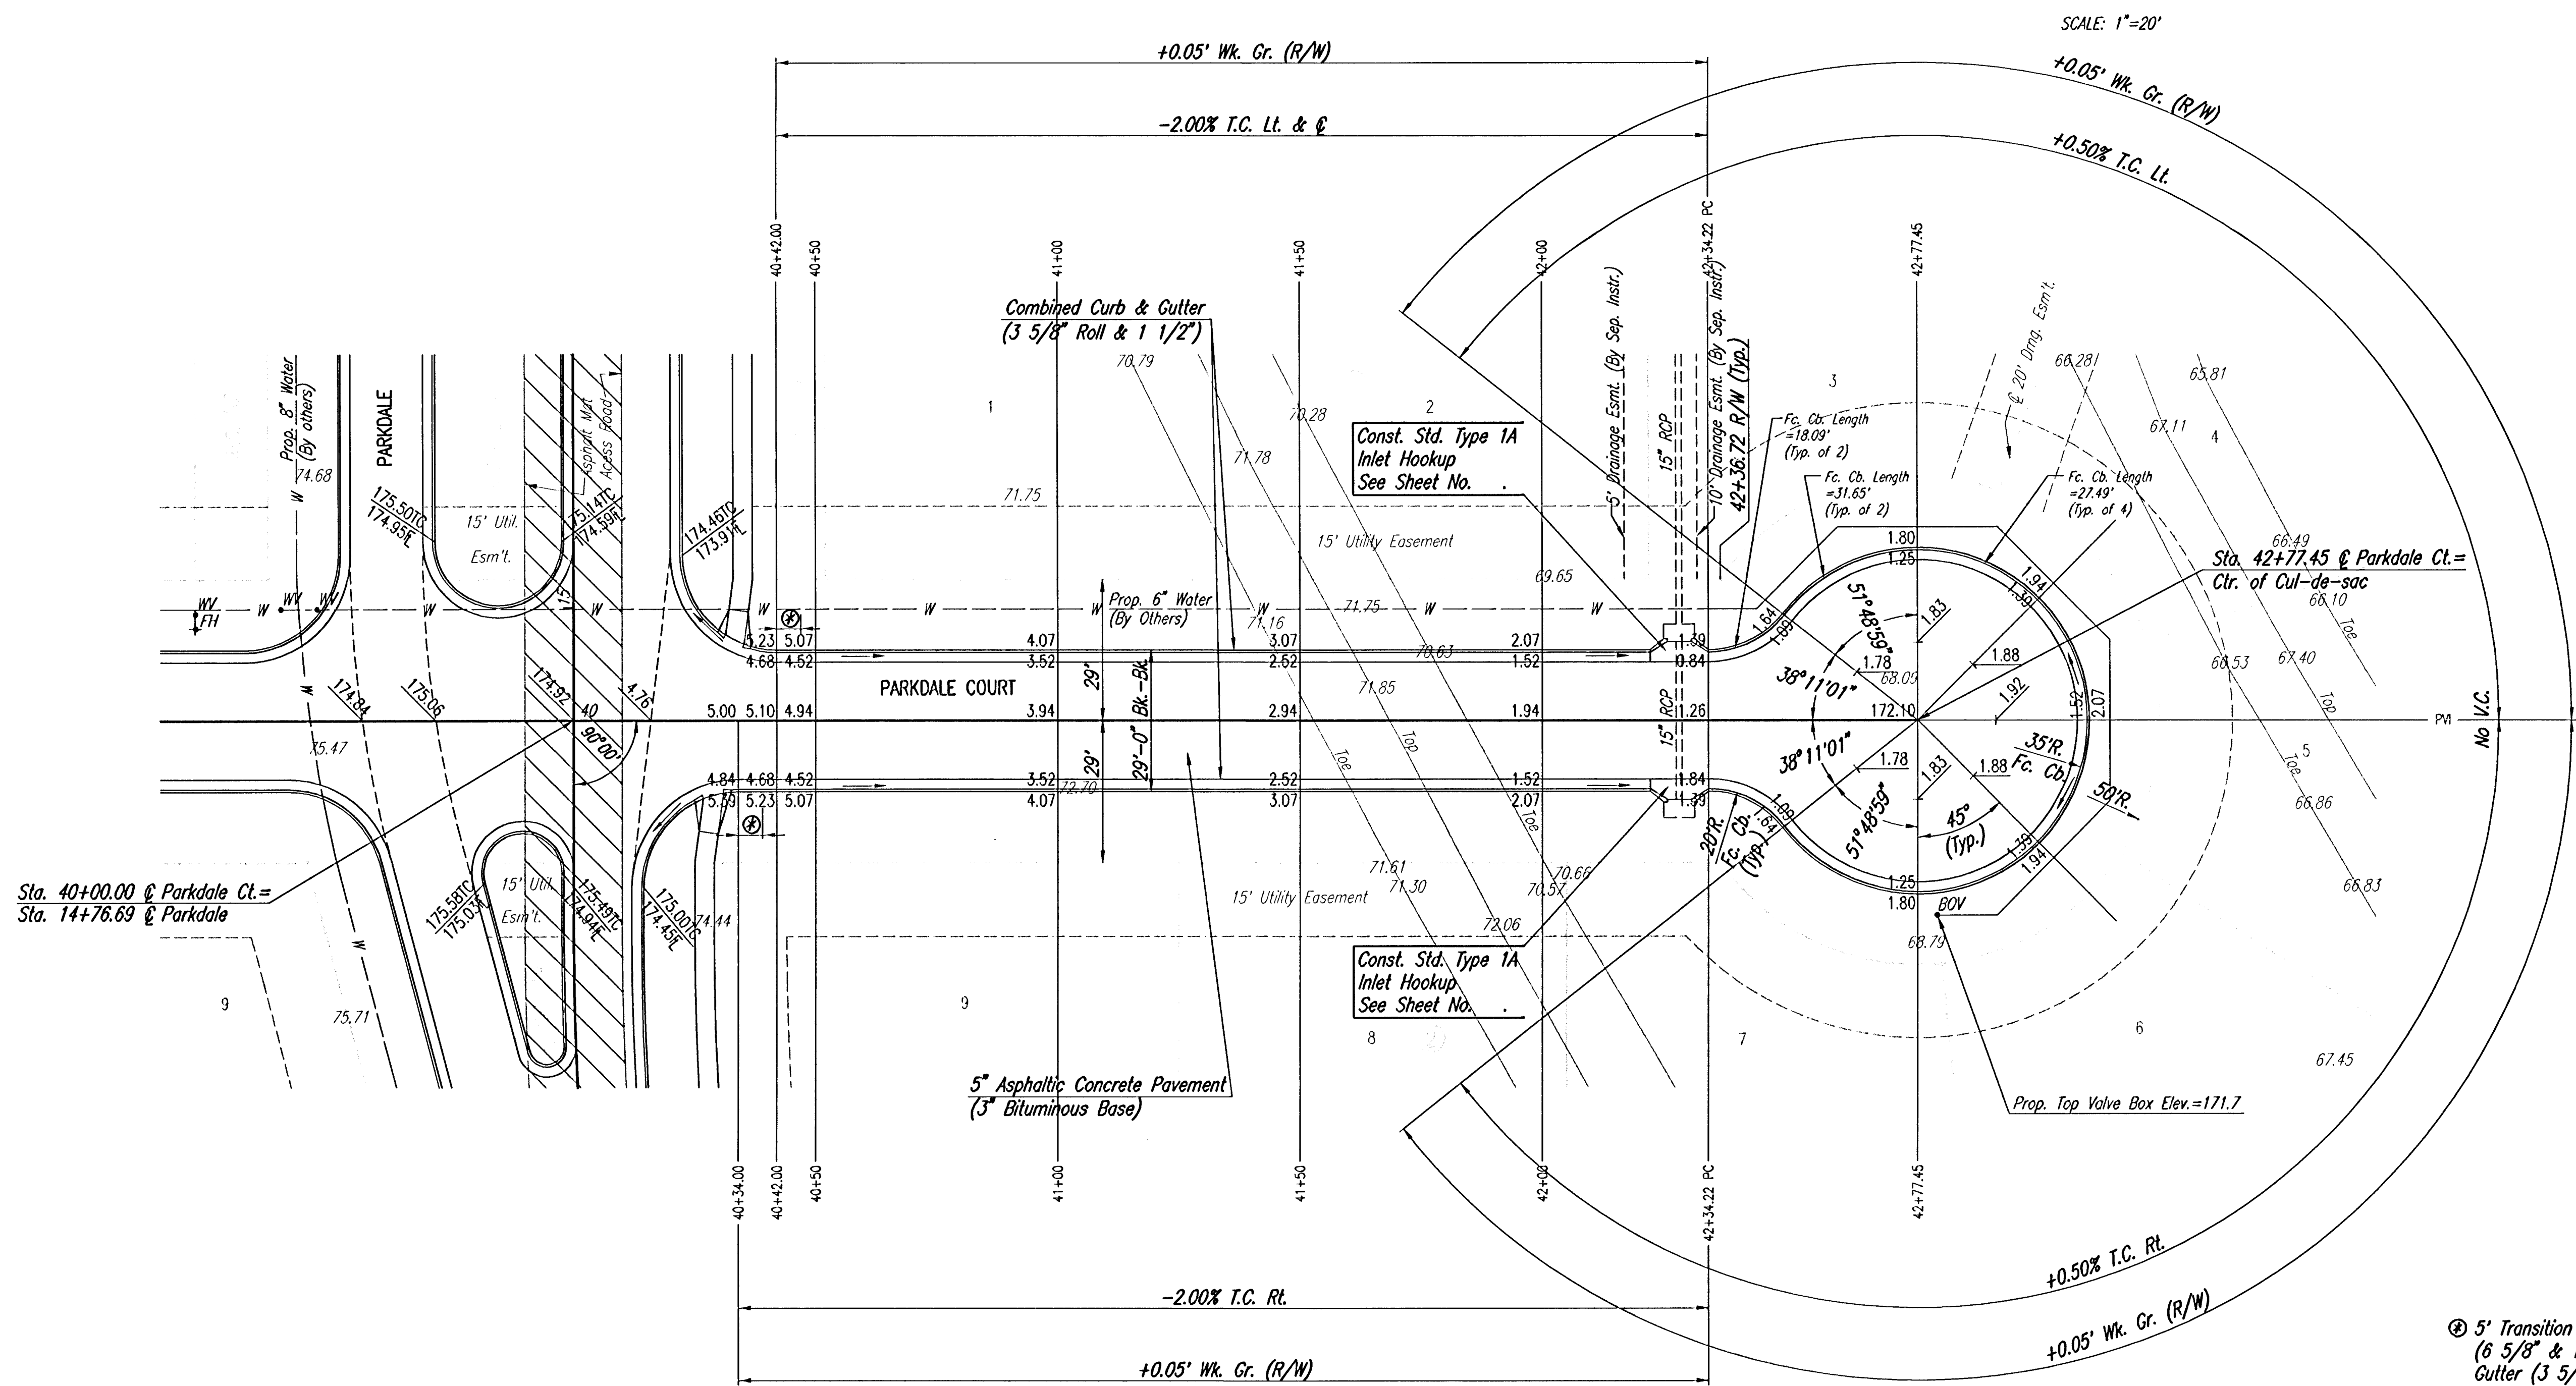

SCALE: 1"=20'


Sta. 40+00.00 @ Parkdale Ct. =
Sta. 14+76.69 @ Parkdale

Sta. 42+77.45 @ Parkdale Ct. =
Ctr. of Cul-de-sac

NOTE: THIS STREET TO BE CONSTRUCTED WITH ROLL-TYPE CURB. TOP OF CURB ELEVATIONS GIVEN ARE FOR FULL HEIGHT CURB.

⑤ 5' Transition from Combined Curb and Gutter (6 5/8" & 1 1/2") to Combined Curb and Gutter (3 5/8" Roll & 1 1/2"). To be bid and paid for as "Combined Curb and Gutter (3 5/8" Roll & 1 1/2)".

DSNR: BLB OPER: BJS SCALE: 1=20.00
 Q:\2005\05-415\000\05-415-000-C-STR40-43 11-28-2005 09:49:58 am

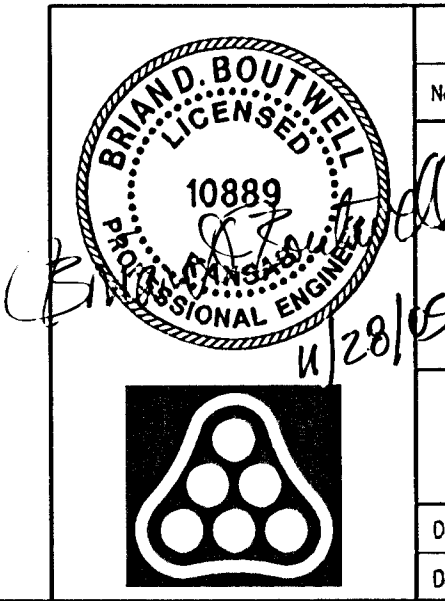

Revision		By	Date
EVERGREEN 5TH			
PARKDALE COURT			
STA. 40+00 TO STA. 42+77.45			
JAMES L. ARMOUR, P.E. - CITY ENGINEER CITY OF WICHITA PROJECT NO. 472-84103			
Professional Engineering Consultants, P.A.			
303 S. TOPEKA • WICHITA, KANSAS 67202 316-262-2691 • FAX 316-262-3003			
Designed by	BDB, BMM	Job No.	35-05415-000
Drawn by	BJS, BMM	Date	July 2005
			Sheet 12 of 45