


PLAN	CHECKED	DATE
BY		

PROFILE	CHECKED	DATE
BY		

DSNR: BLB OPER. BUS SCALE: 1"=20.00
Q:\2005\05415\000\05415-000-C-SWSLINE1-2 11-28-2005 10:13:44 am

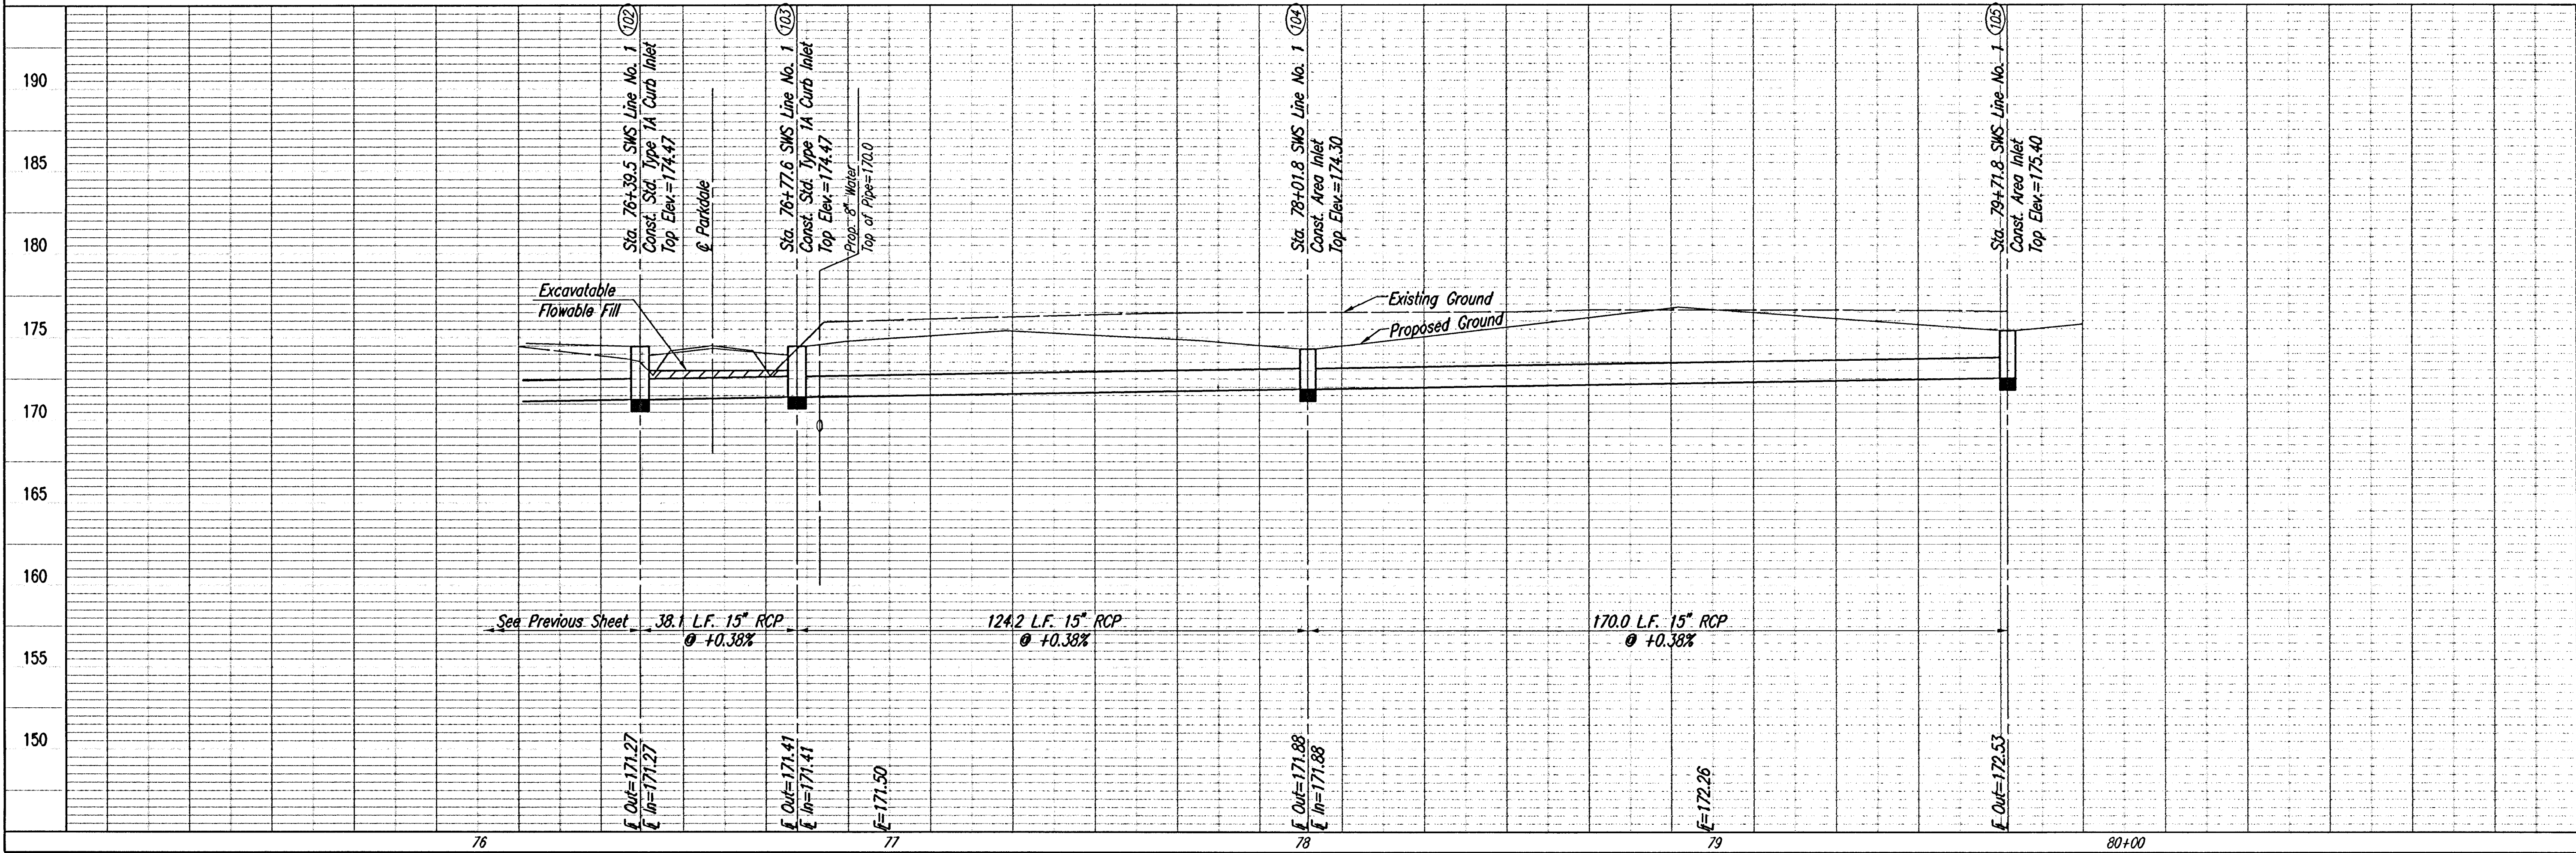


Professional Engineering Consultants, P.A.
303 S. TOPEKA • WICHITA, KANSAS 67202
316-262-2691 • FAX 316-262-3003

Designed By: BDB, BLB, BMM
Drawn By: BLS, BMM

Job No.: 35-05415-000-042
Date: July 2005


EVERGREEN 5TH
SWS LINE NO. 1
JAMES L. ARNOUR, P.E. CITY ENGINEER
CITY OF WICHITA PROJECT NO. 472-84103

Sheet 16 of 45

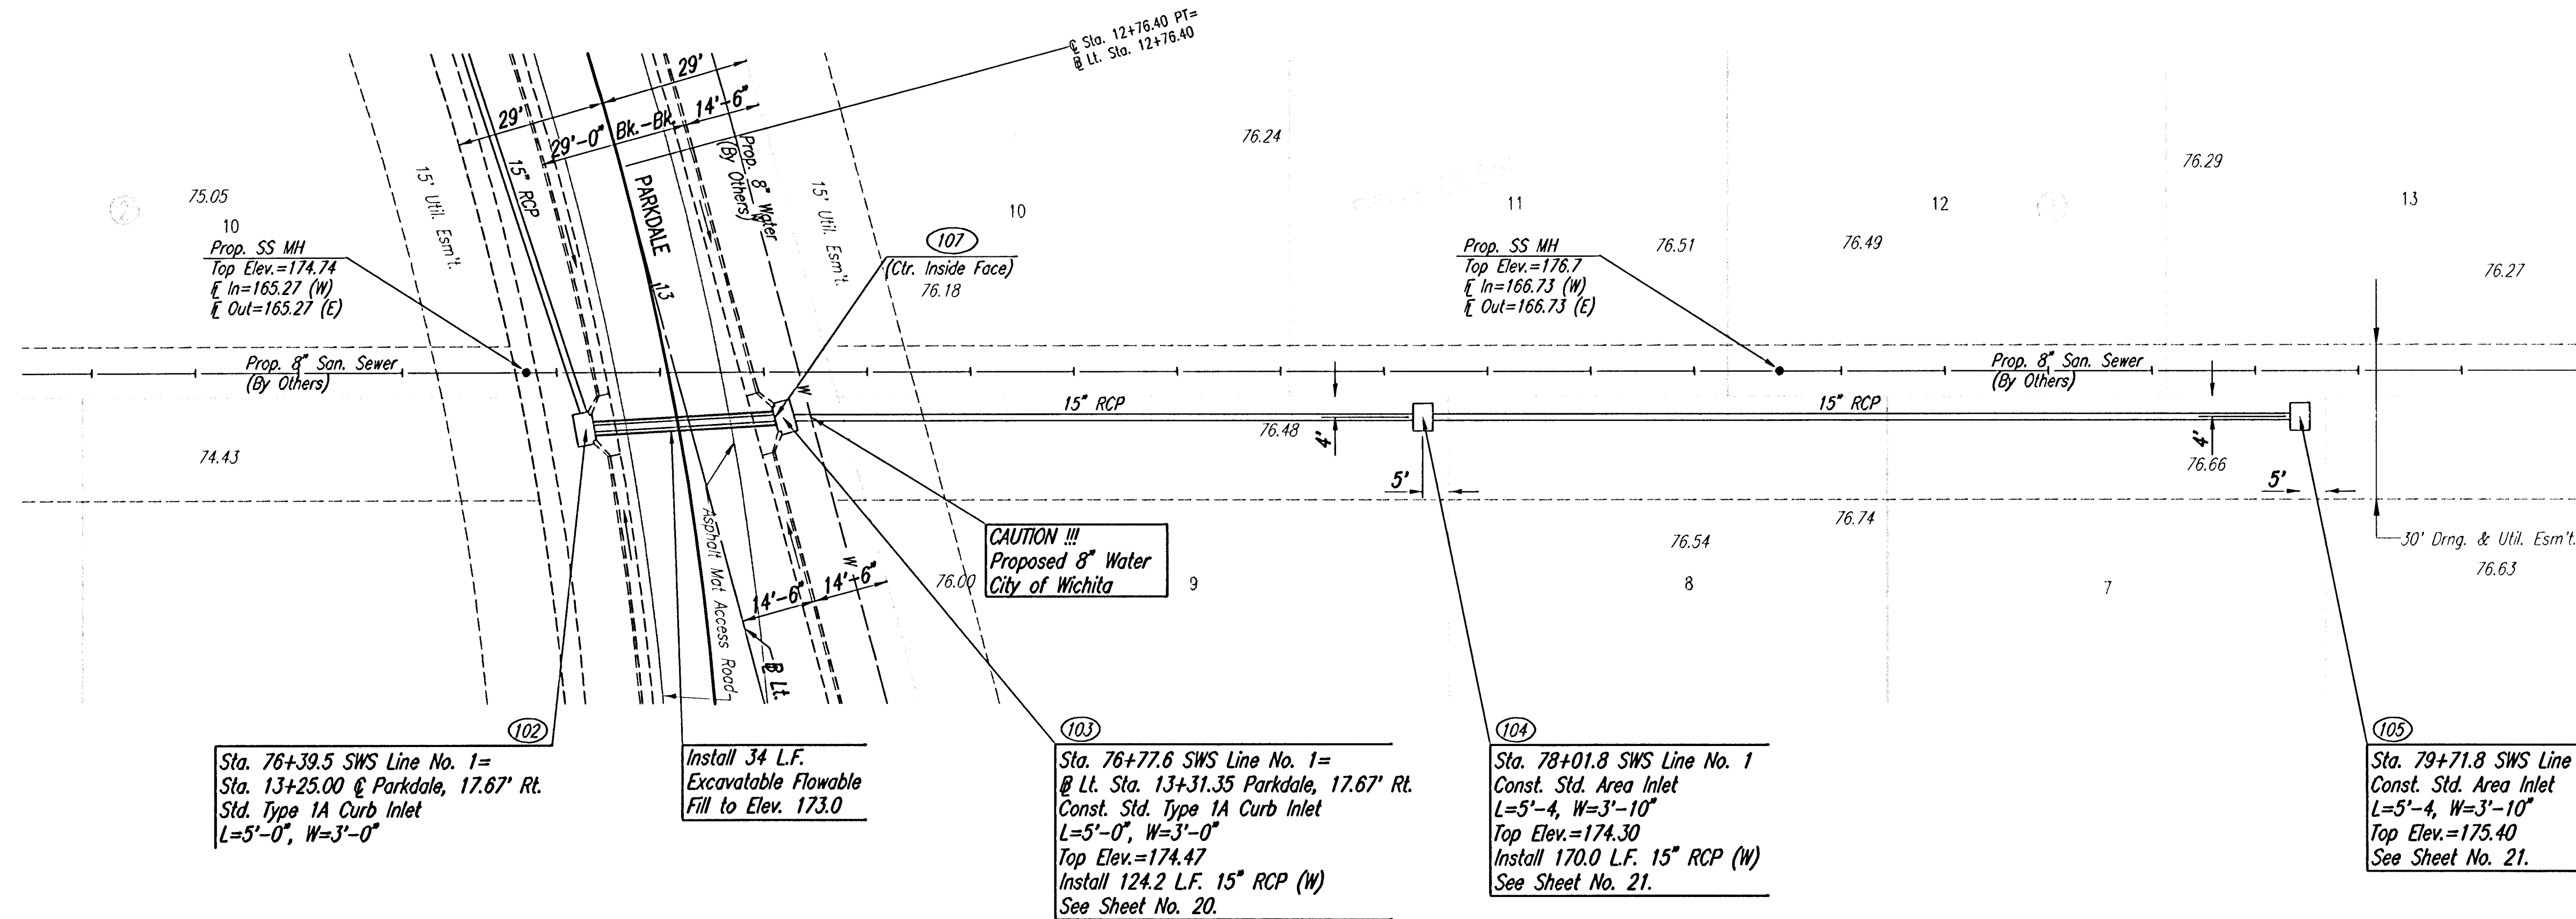

COORDINATE LIST		
POINT	NORTH	EAST
102	9,900.2873	3,013.3734
103	9,898.3452	2,975.3664
104	9,898.8054	2,851.1927
105	9,899.4354	2,681.1939
107	9,898.4240	2,976.9084

(102) = COORDINATE POINT NO.
SEE SHEET NO. 3 FOR PLAT COORDINATES

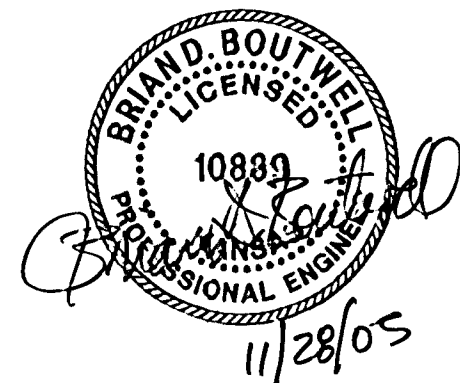

11/28/05