
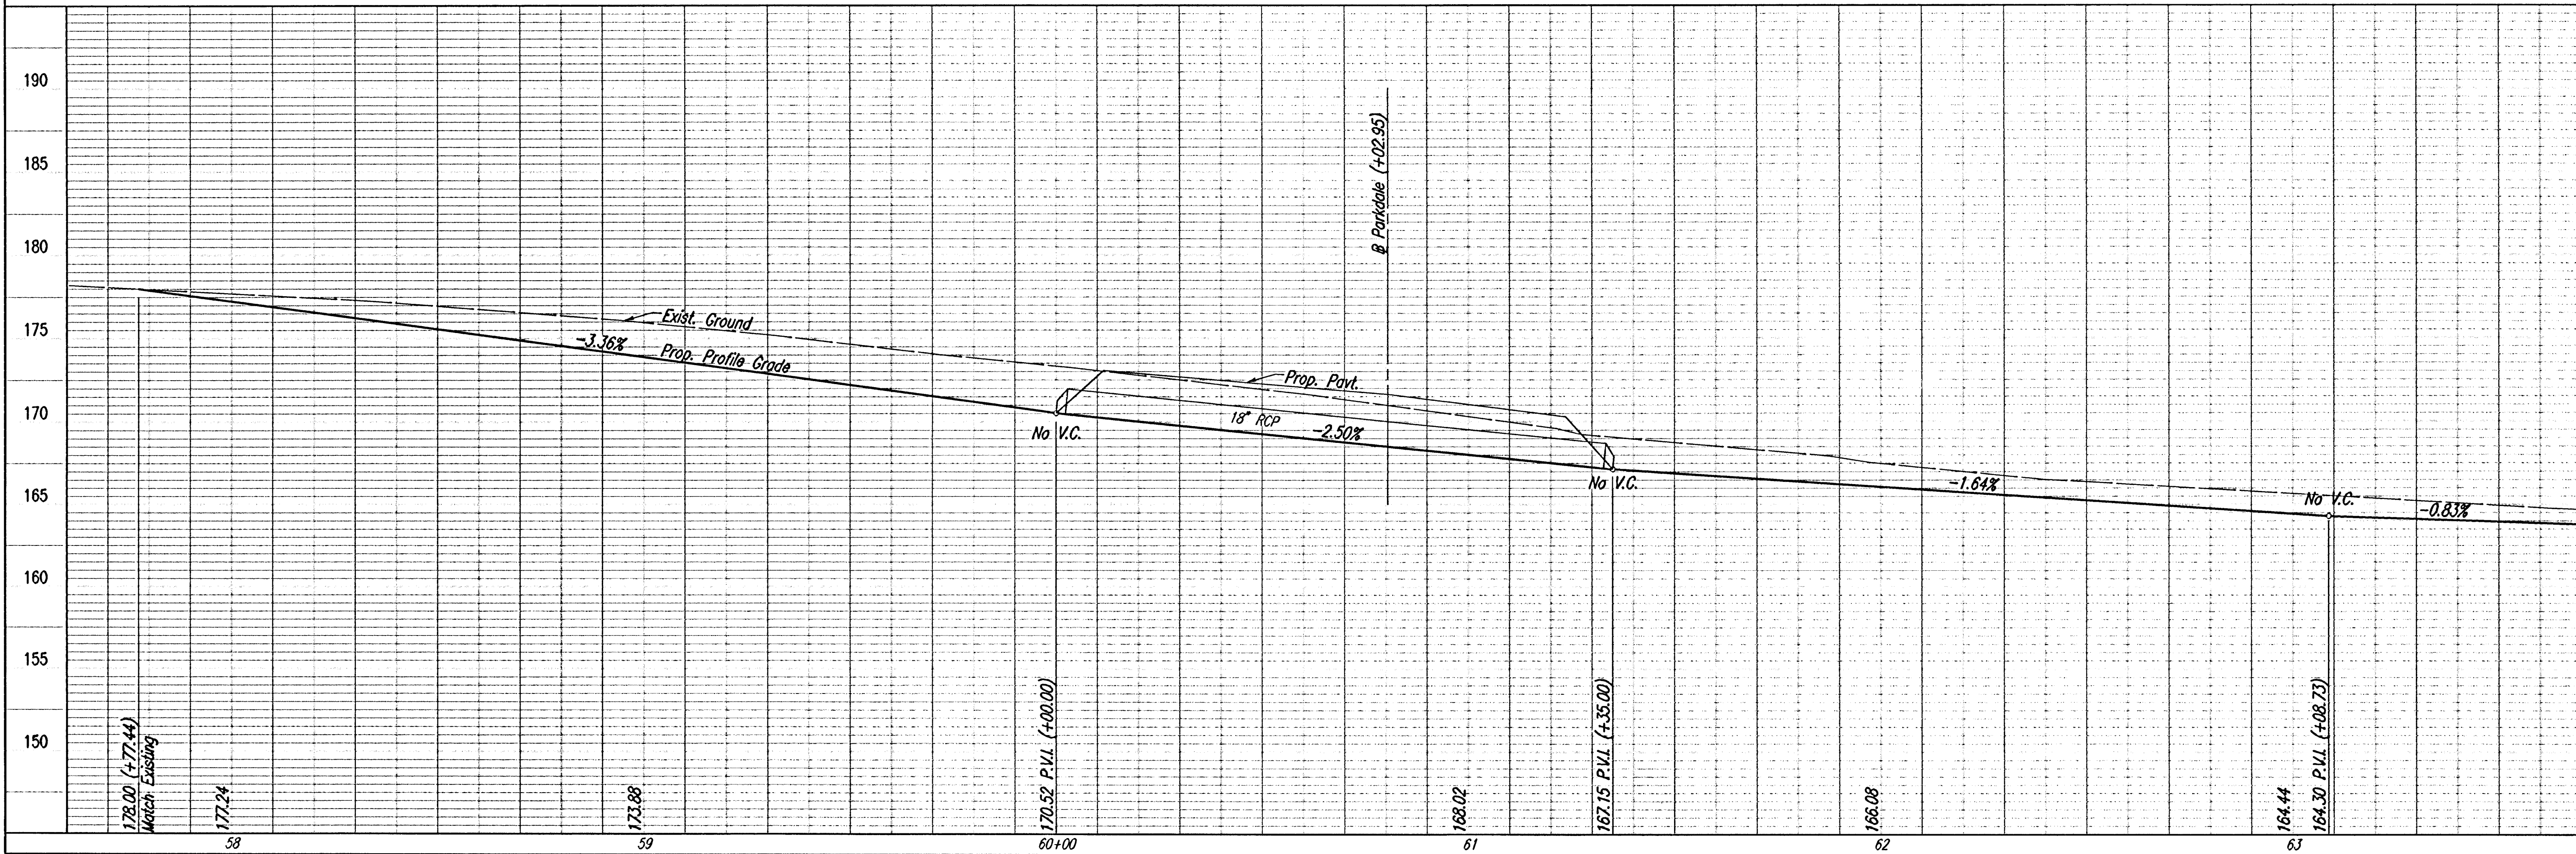
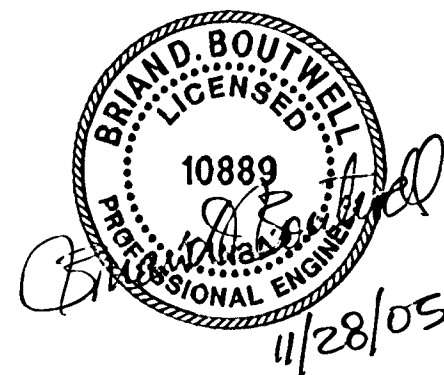
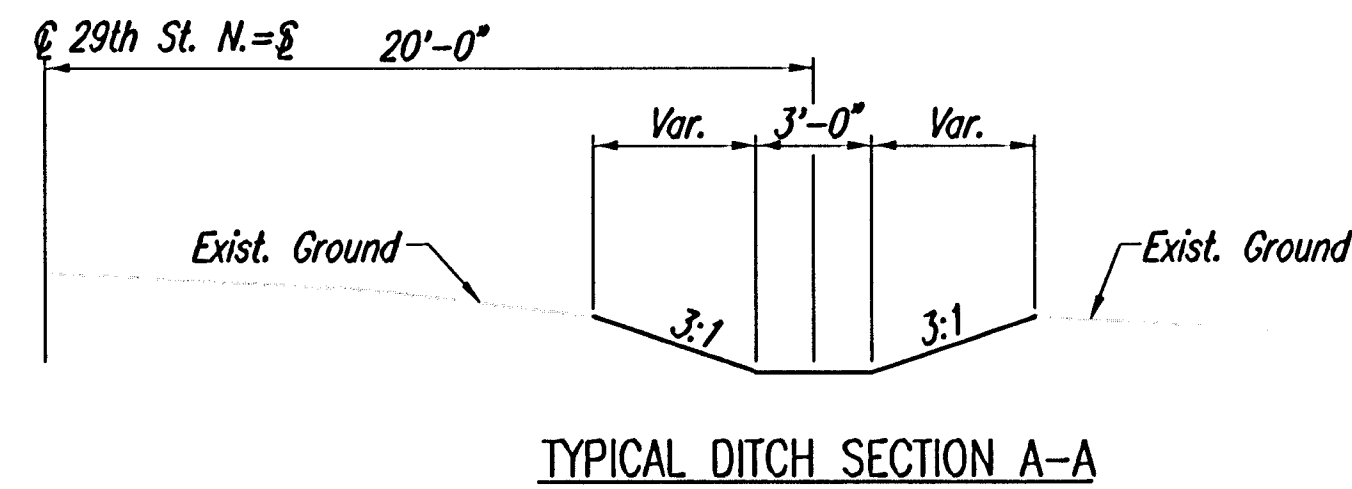


PLAN	CHECKED	CHECKED	DATE

PROFILE	CHECKED	CHECKED	DATE

DSNR: BLB OPER: BUS SCALE: 1"=20.00
Q:\2005\05415\000\05415-000-C-DITCH GRADING-1 11-28-2005 10:40:33 am

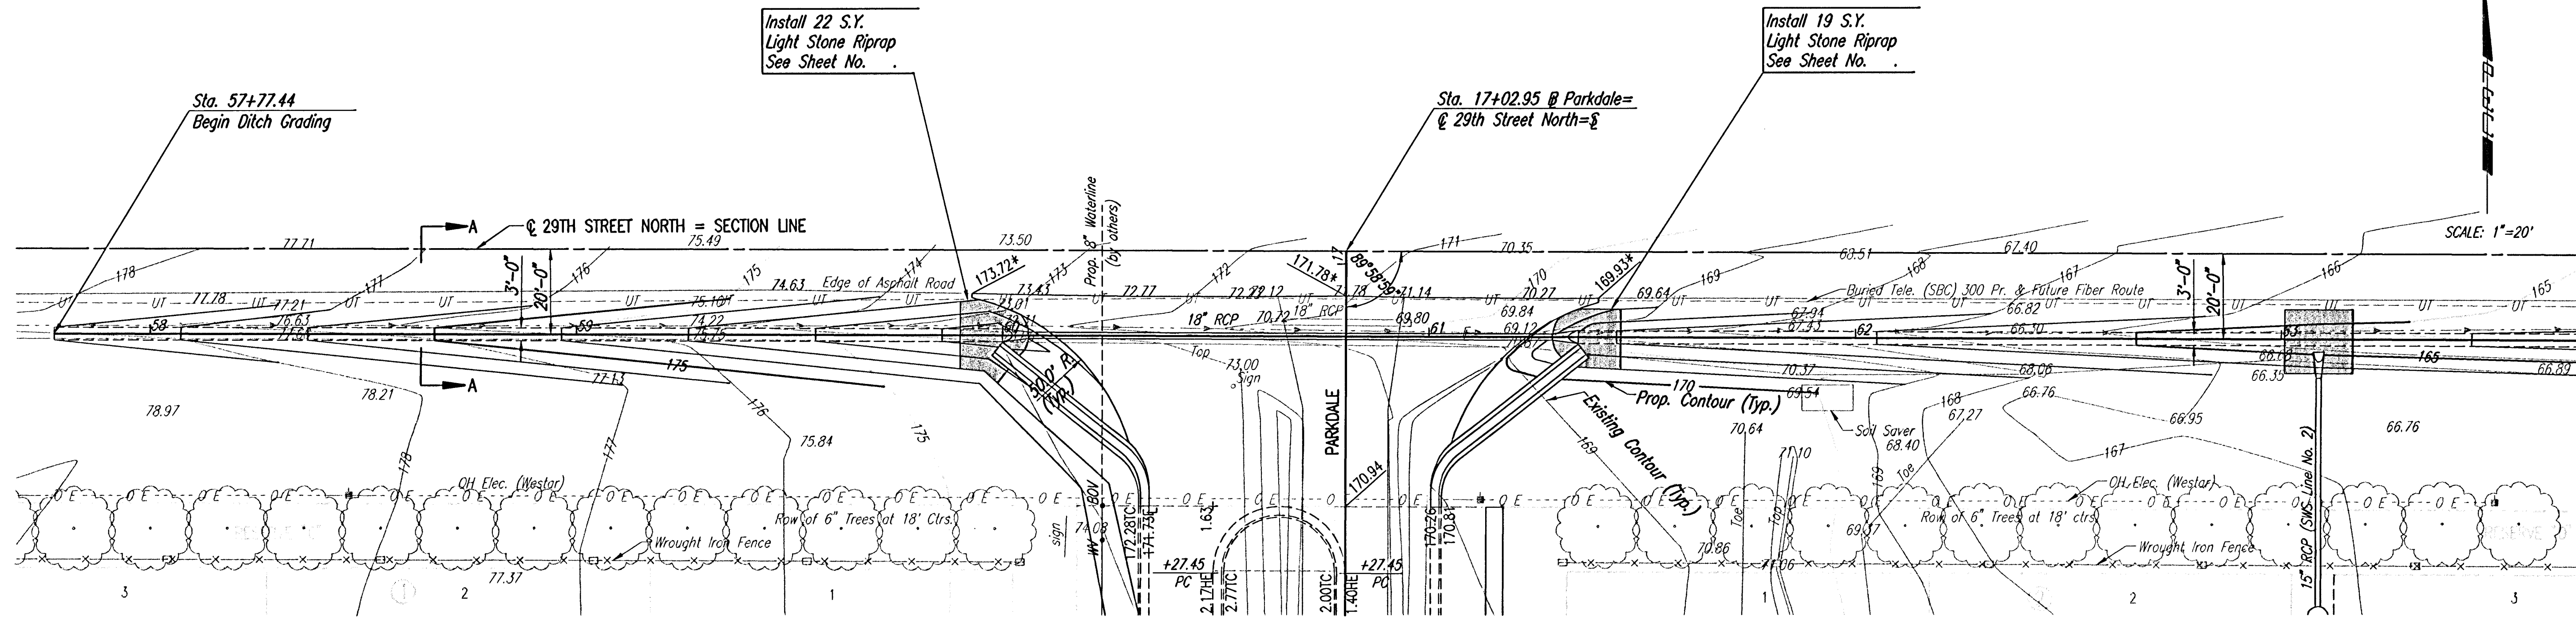

EVERGREEN 5TH

PROPOSED DITCH GRADING

JAMES L. ARMOUR, P.E.-CITY ENGINEER
CITY OF WICHITA PROJECT NO. 472-84103

Professional Engineering Consultants, P.A.
303 S. TOPERA • WICHITA, KANSAS 67202
316-262-2691 • FAX 316-262-3003

Designed By: BOB, BLB, BMM
Drawn By: BUS, BMM
Job No.: 35-05415-000-042
Date: July 2005

Sheet 18 of 45