
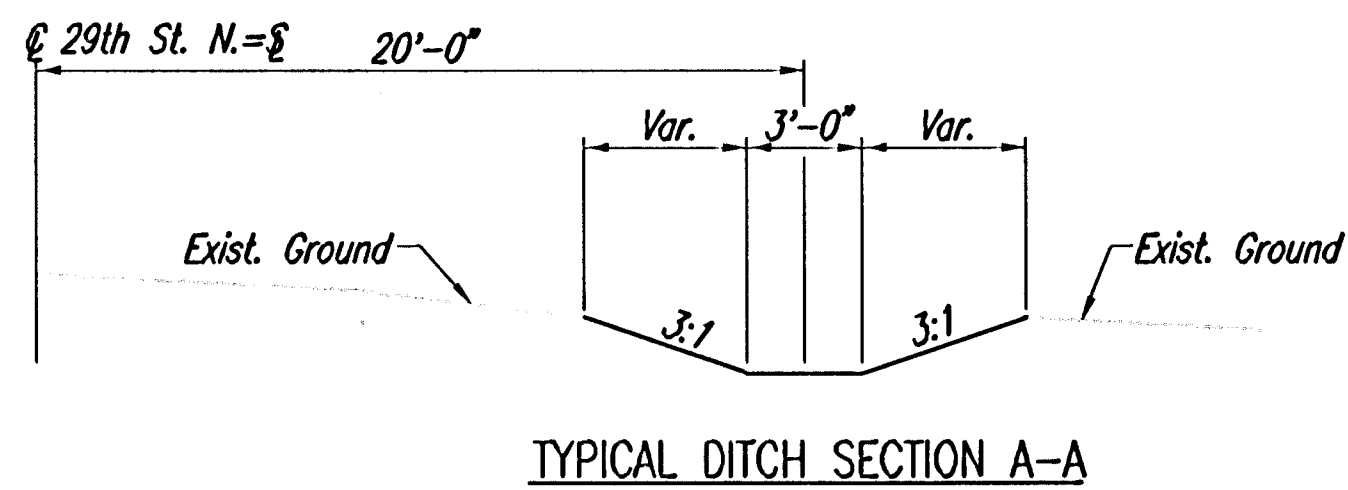
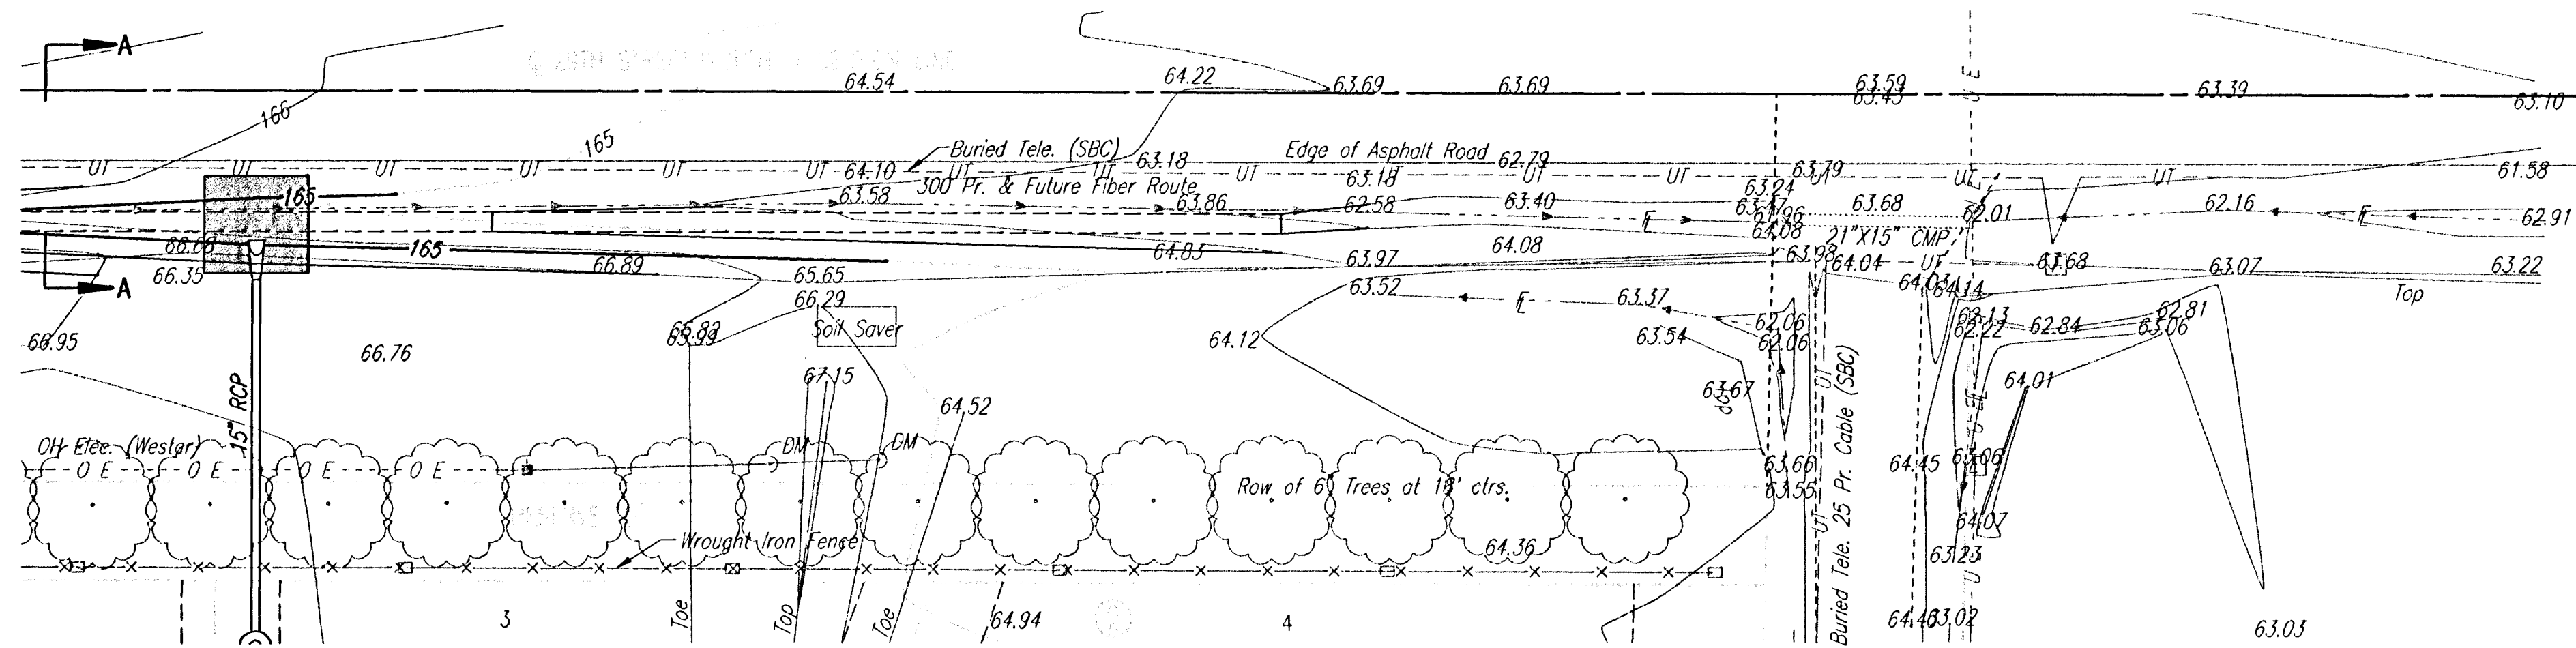



DATE	
BY	
CHECKED	
CHECKED	
PLAN	

DATE	
BY	
CHECKED	
CHECKED	
PROFILE	

DSNR, BJB, OPER, BJS SCALE: 1"=20.00
Q:\2005\05415\000\05415-000-C-DITCH GRADING-2 11-28-2005 10:54:07 am

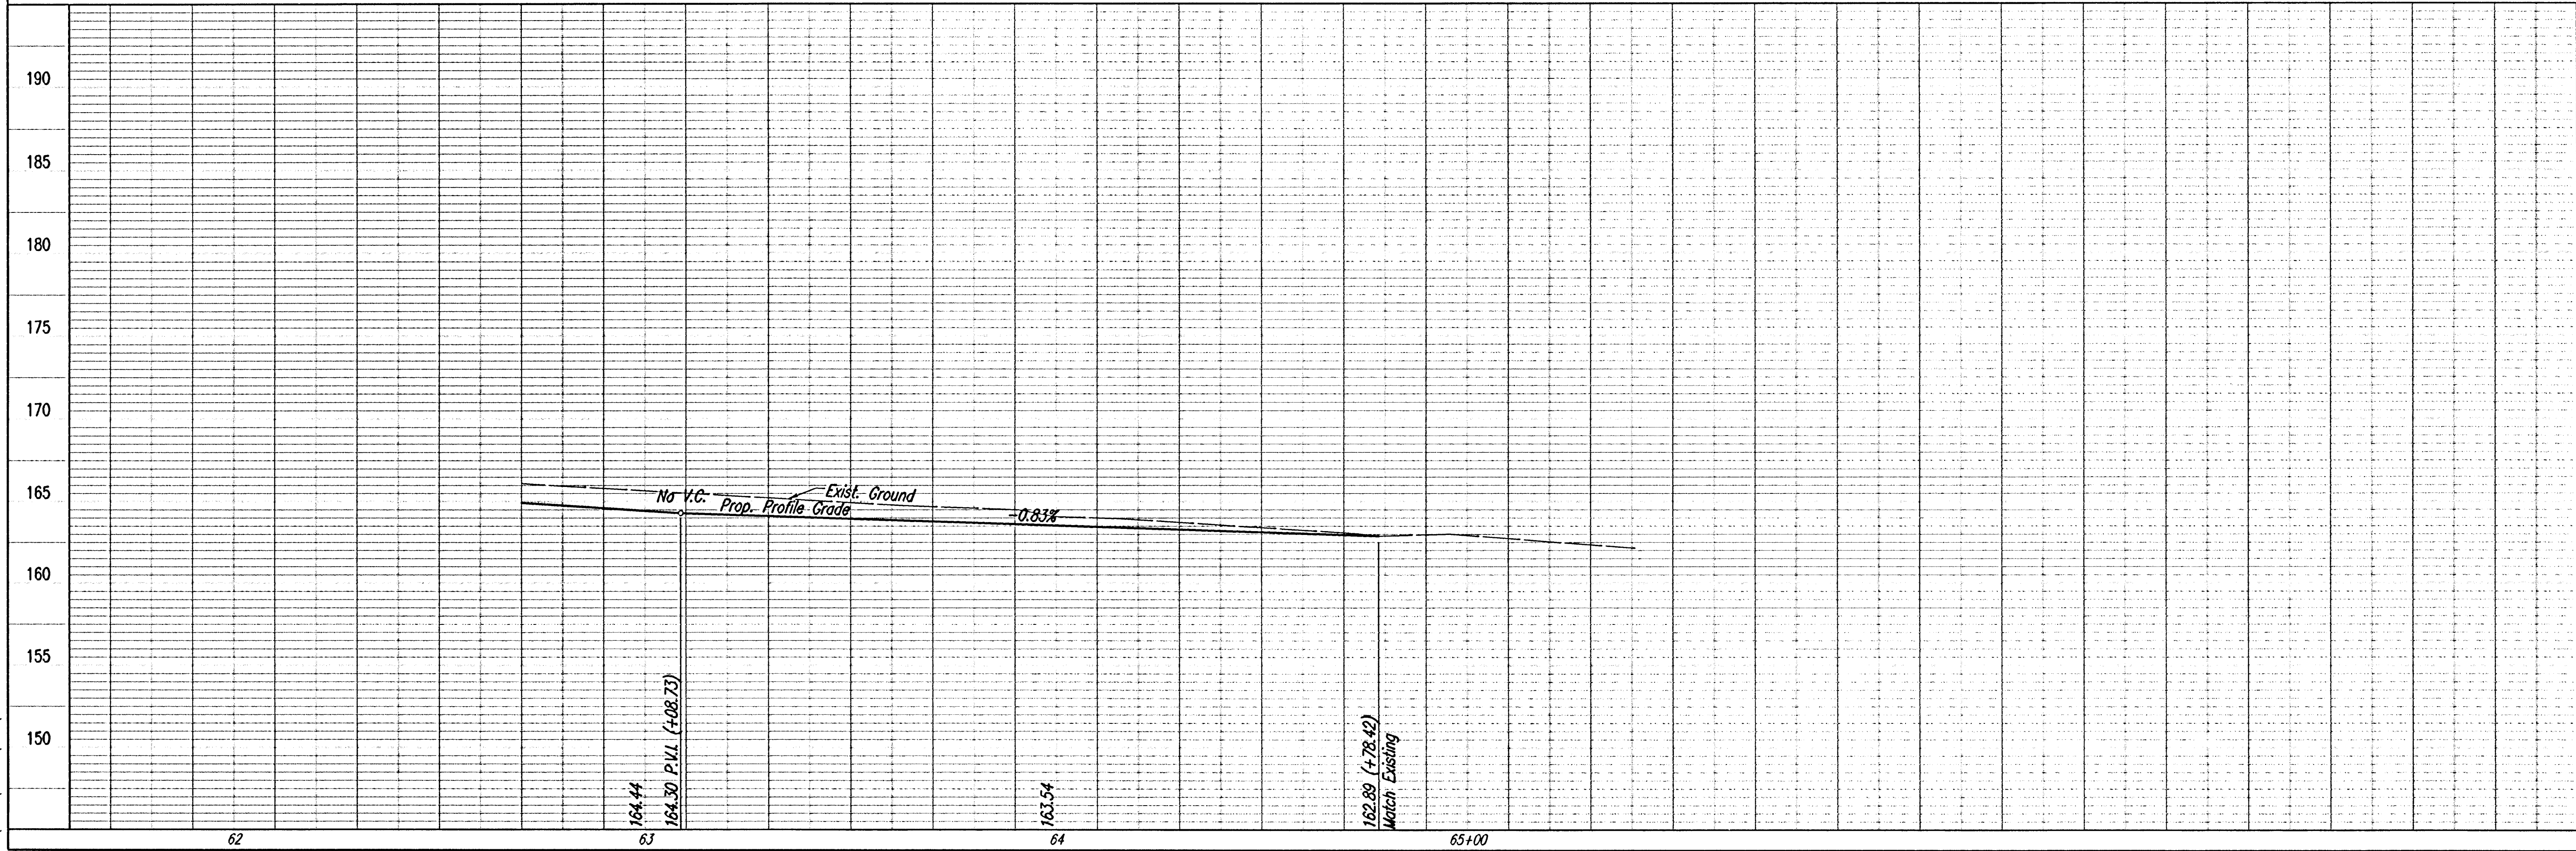

SCALE: 1"=20'

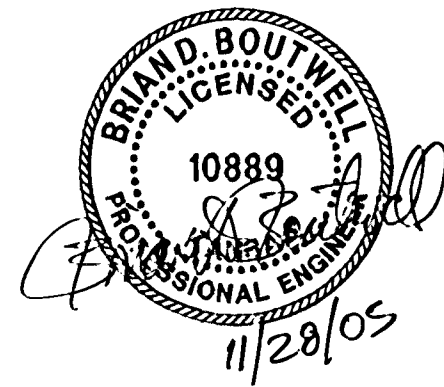

EVERGREEN 5TH
PROSED DITCH GRADING
JAMES L. ARMOUR, P.E. - CITY ENGINEER
CITY OF WICHITA PROJECT NO. 472-84103

Professional Engineering Consultants, P.A.
303 S. TOPEKA - WICHITA, KANSAS 67202
316-266-2661 • FAX 316-266-3003

Designed By BJB, BJB, BMM
Drawn By BJS, BMM
Job No. 35-05415-000-042
Date July 2005