


PROJECT NO.	YEAR	SHEET NO.	TOTAL SHEETS
35-05415-000	2005	33	45

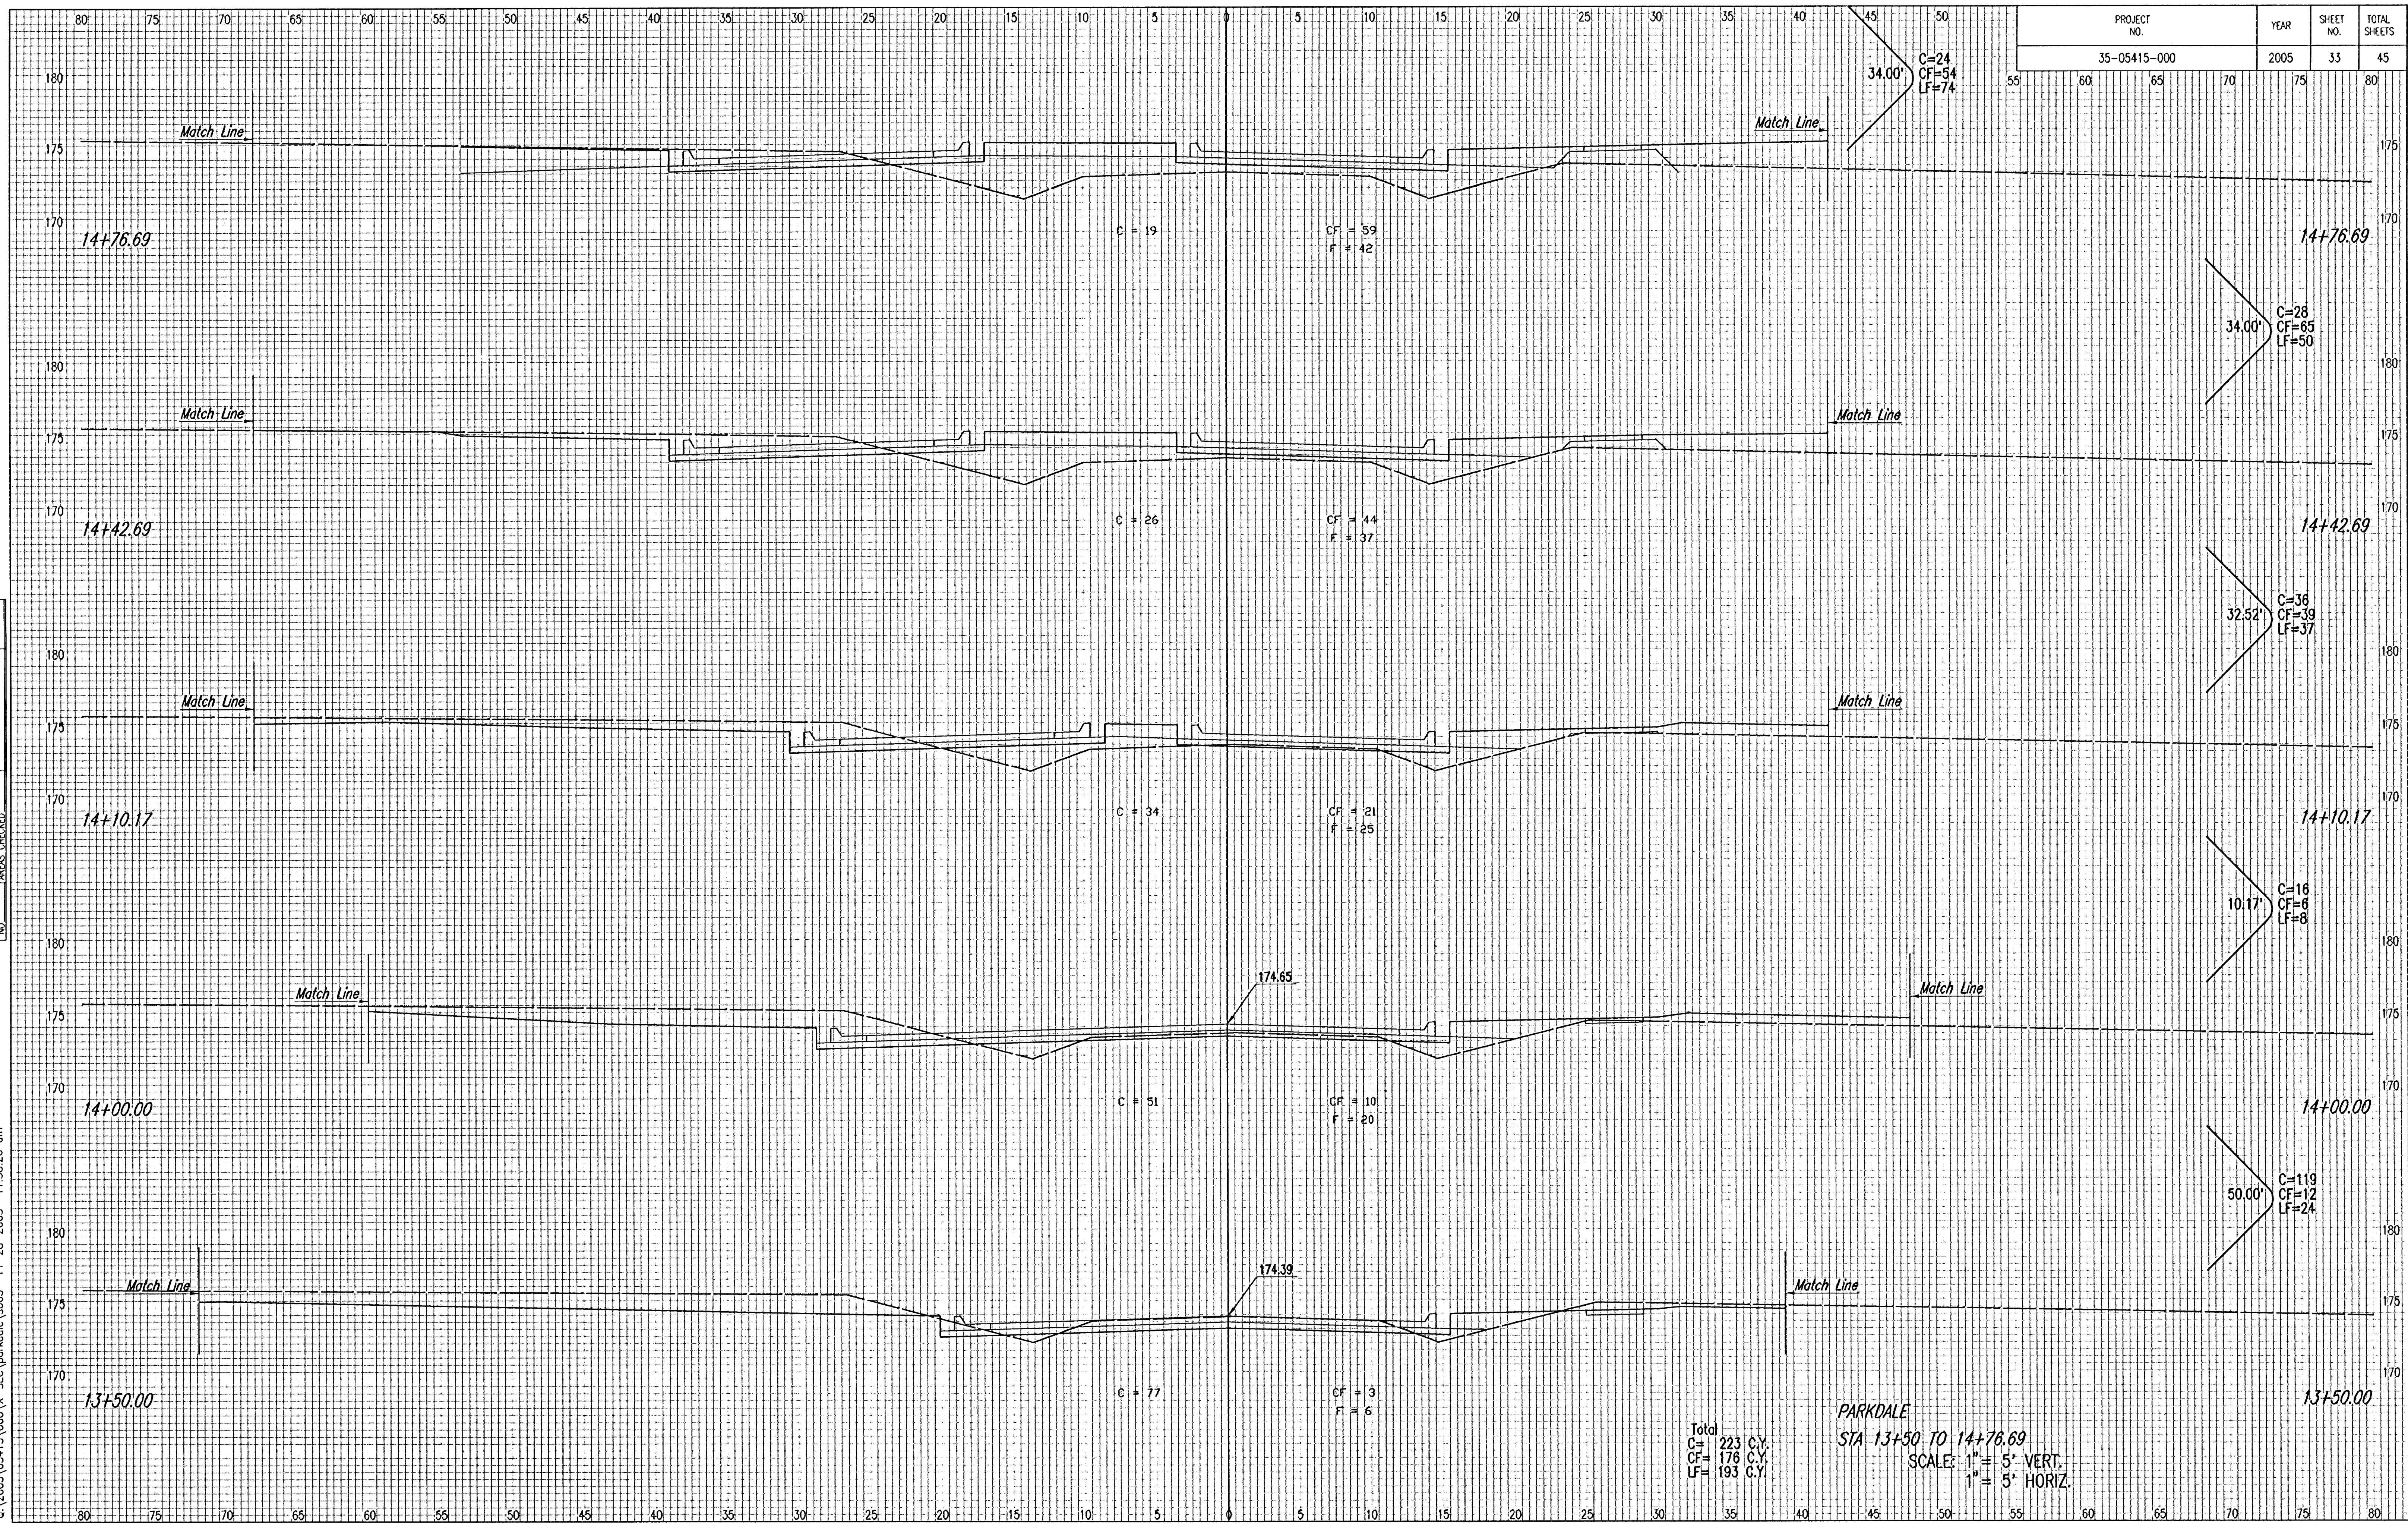

DSNR: BDB, BMM OPER: BJS SCALE: 1=1.00
Q:\2005\05415\000\X-SEC\parkdale\s003 11-28-2005 11:38:26 am

Total		
C=	223	C.Y.
CF=	176	C.Y.
LF=	193	C.Y.

PARKDALE
STA 13+50 TO 14+76.69
SCALE: 1" = 5' VERT.
1" = 5' HORIZ.