


NOTE BOOK	TEMPLATE
NO.	AREAS CHECKED

DSNR: BDB BWB OPER: BJS SCALE: 1"=100'
 Q:\2005\05415\000\X-SEC\13 parkdale ct\9001 11-28-2005 12:20:15 am

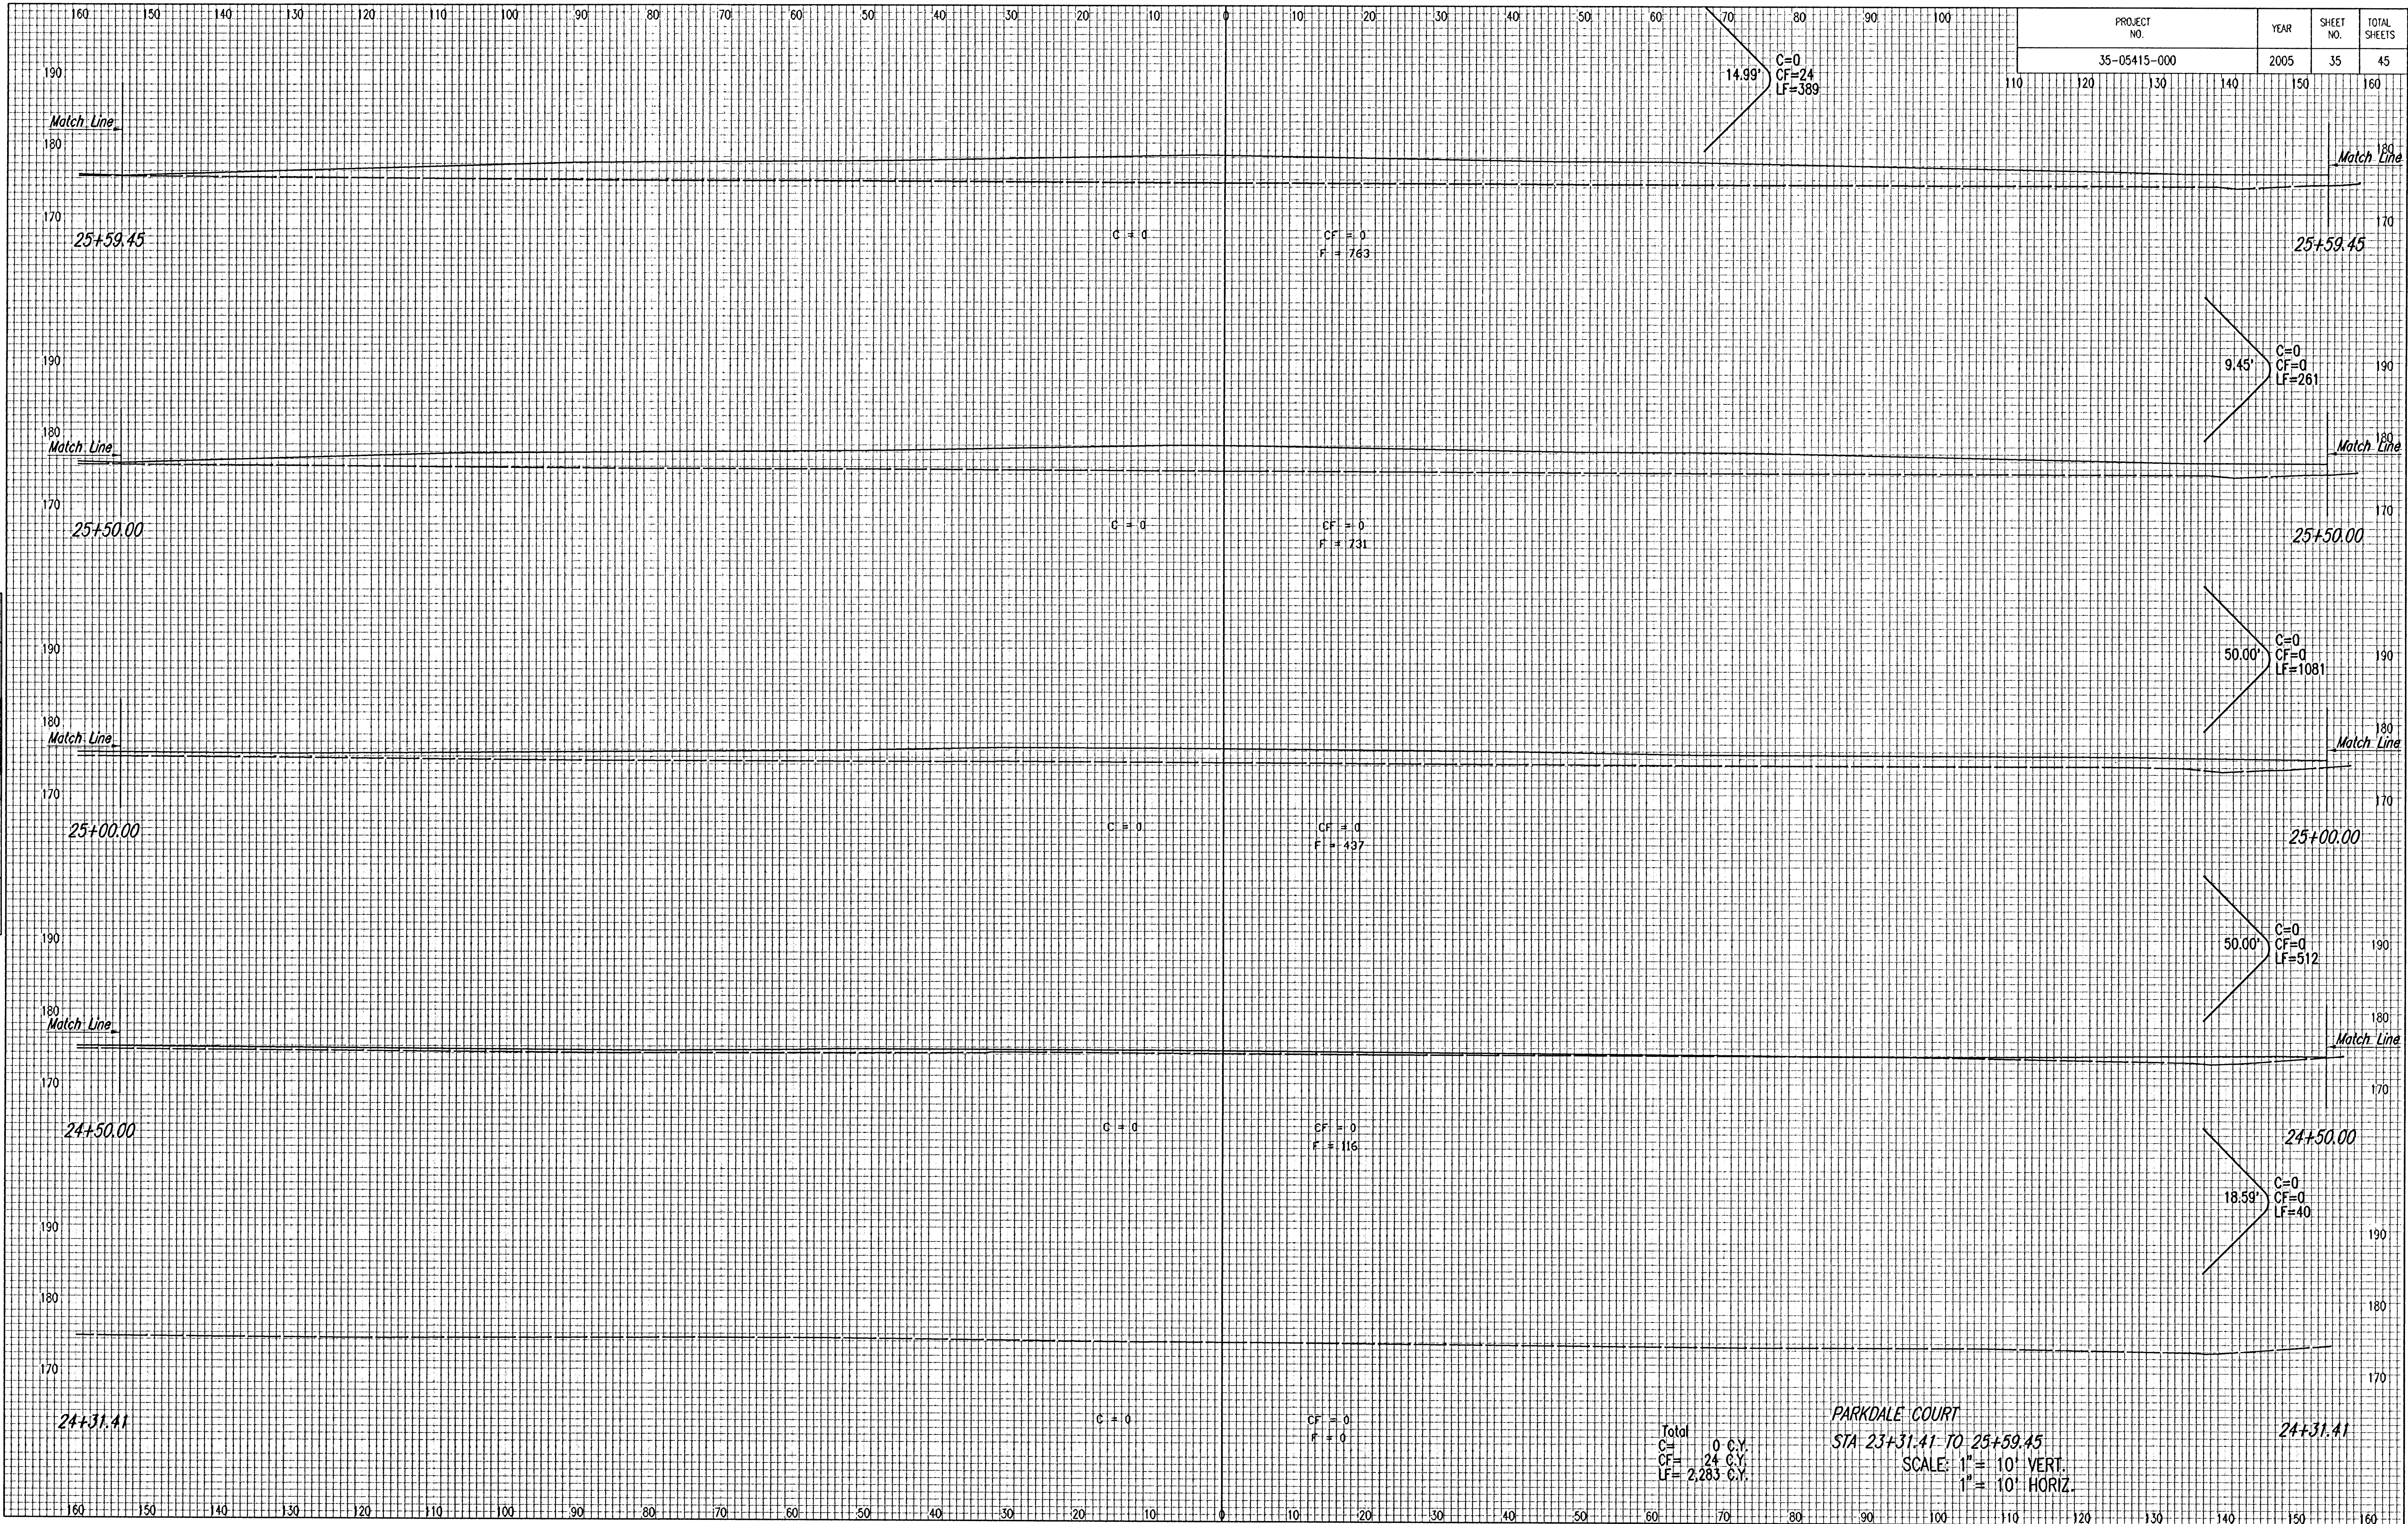

Total
 C= 0 C.Y.
 CF= 24 C.Y.
 LF= 2,283 C.Y.

PARKDALE COURT
 STA 23+31.41 TO 25+59.45
 SCALE: 1"= 10' VERT.
 1"= 10' HORIZ.

PROJECT NO.	YEAR	SHEET NO.	TOTAL SHEETS
35-05415-000	2005	35	45