


DSNR: BDB, BMM OPER: BUS SCALE: 1"=100'
Q:\2005\05\15\000\X-SEC\3 parkdale ct\5003 11-28-2005 12:19:14 am

NOTE BOOK TEMPLATE
NO AREAS CHECKED

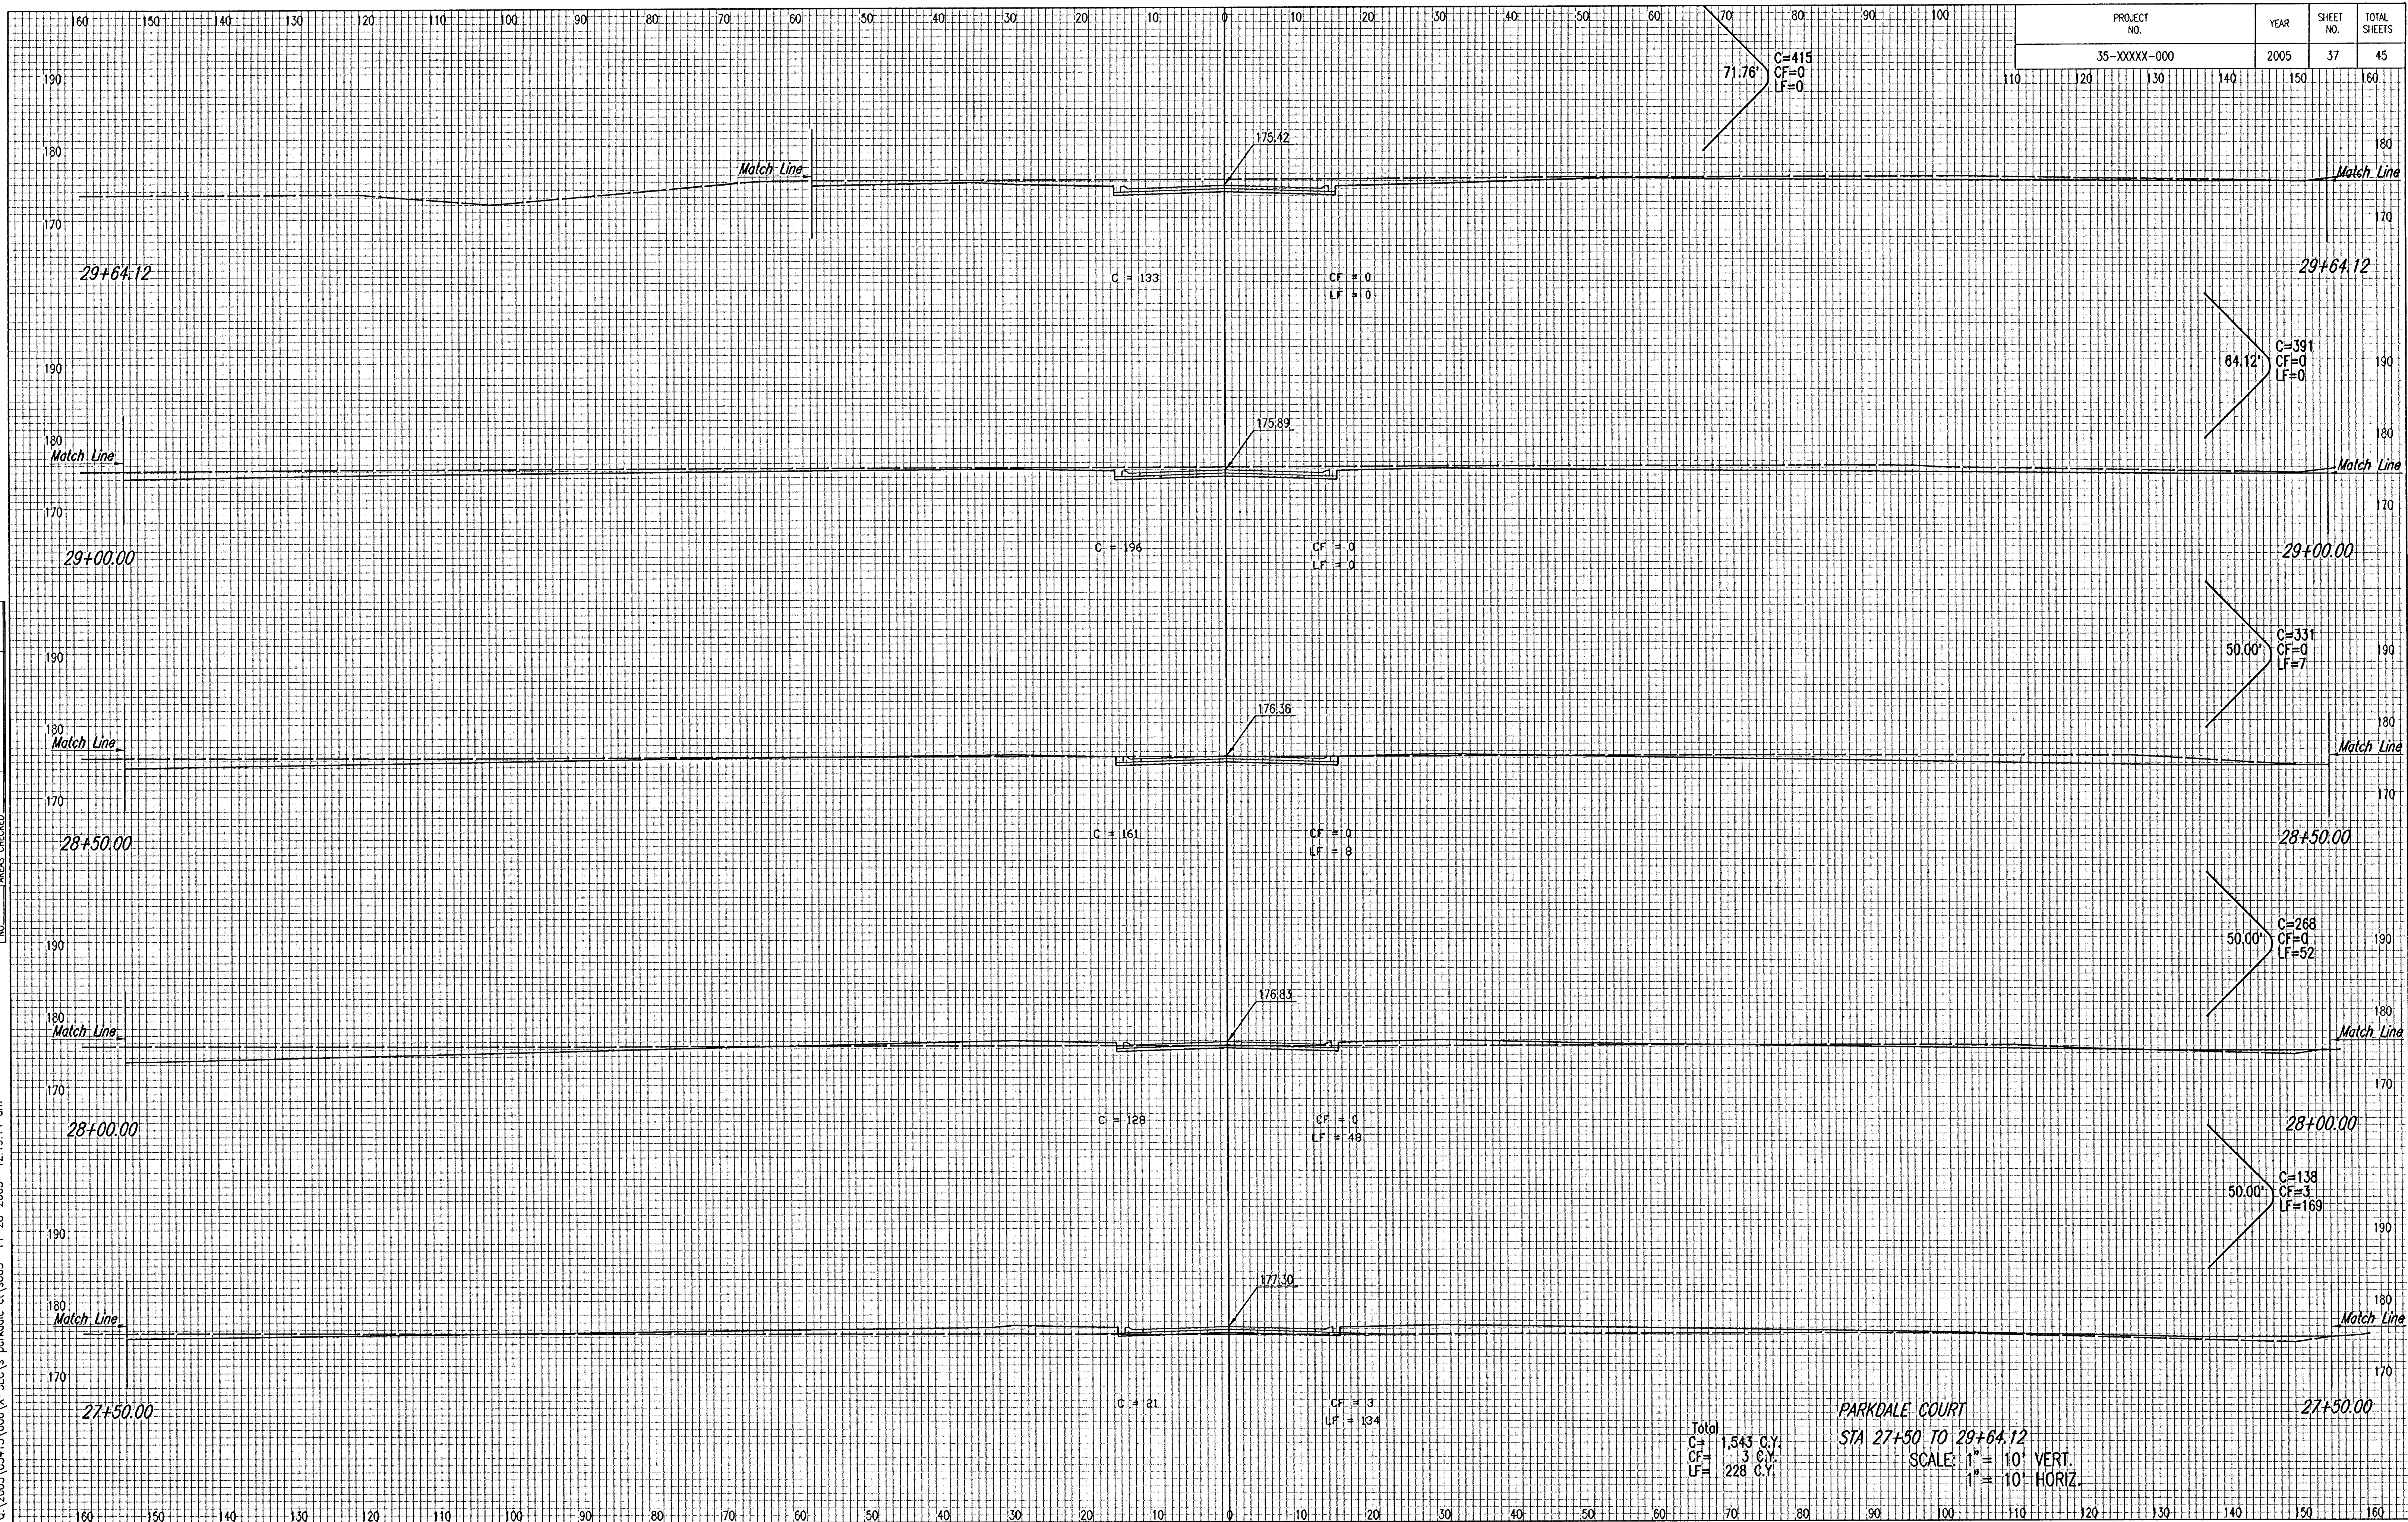

Total
C = 1,543 C.Y.
CF = 3 C.Y.
LF = 228 C.Y.

PARKDALE COURT
STA 27+50 TO 29+64.12
SCALE: 1" = 10' VERT.
1" = 10' HORIZ.

PROJECT NO.	YEAR	SHEET NO.	TOTAL SHEETS
35-XXXXX-000	2005	37	45