


PROJECT NO.	YEAR	SHEET NO.	TOTAL SHEETS
35-05415-000	2005	42	45

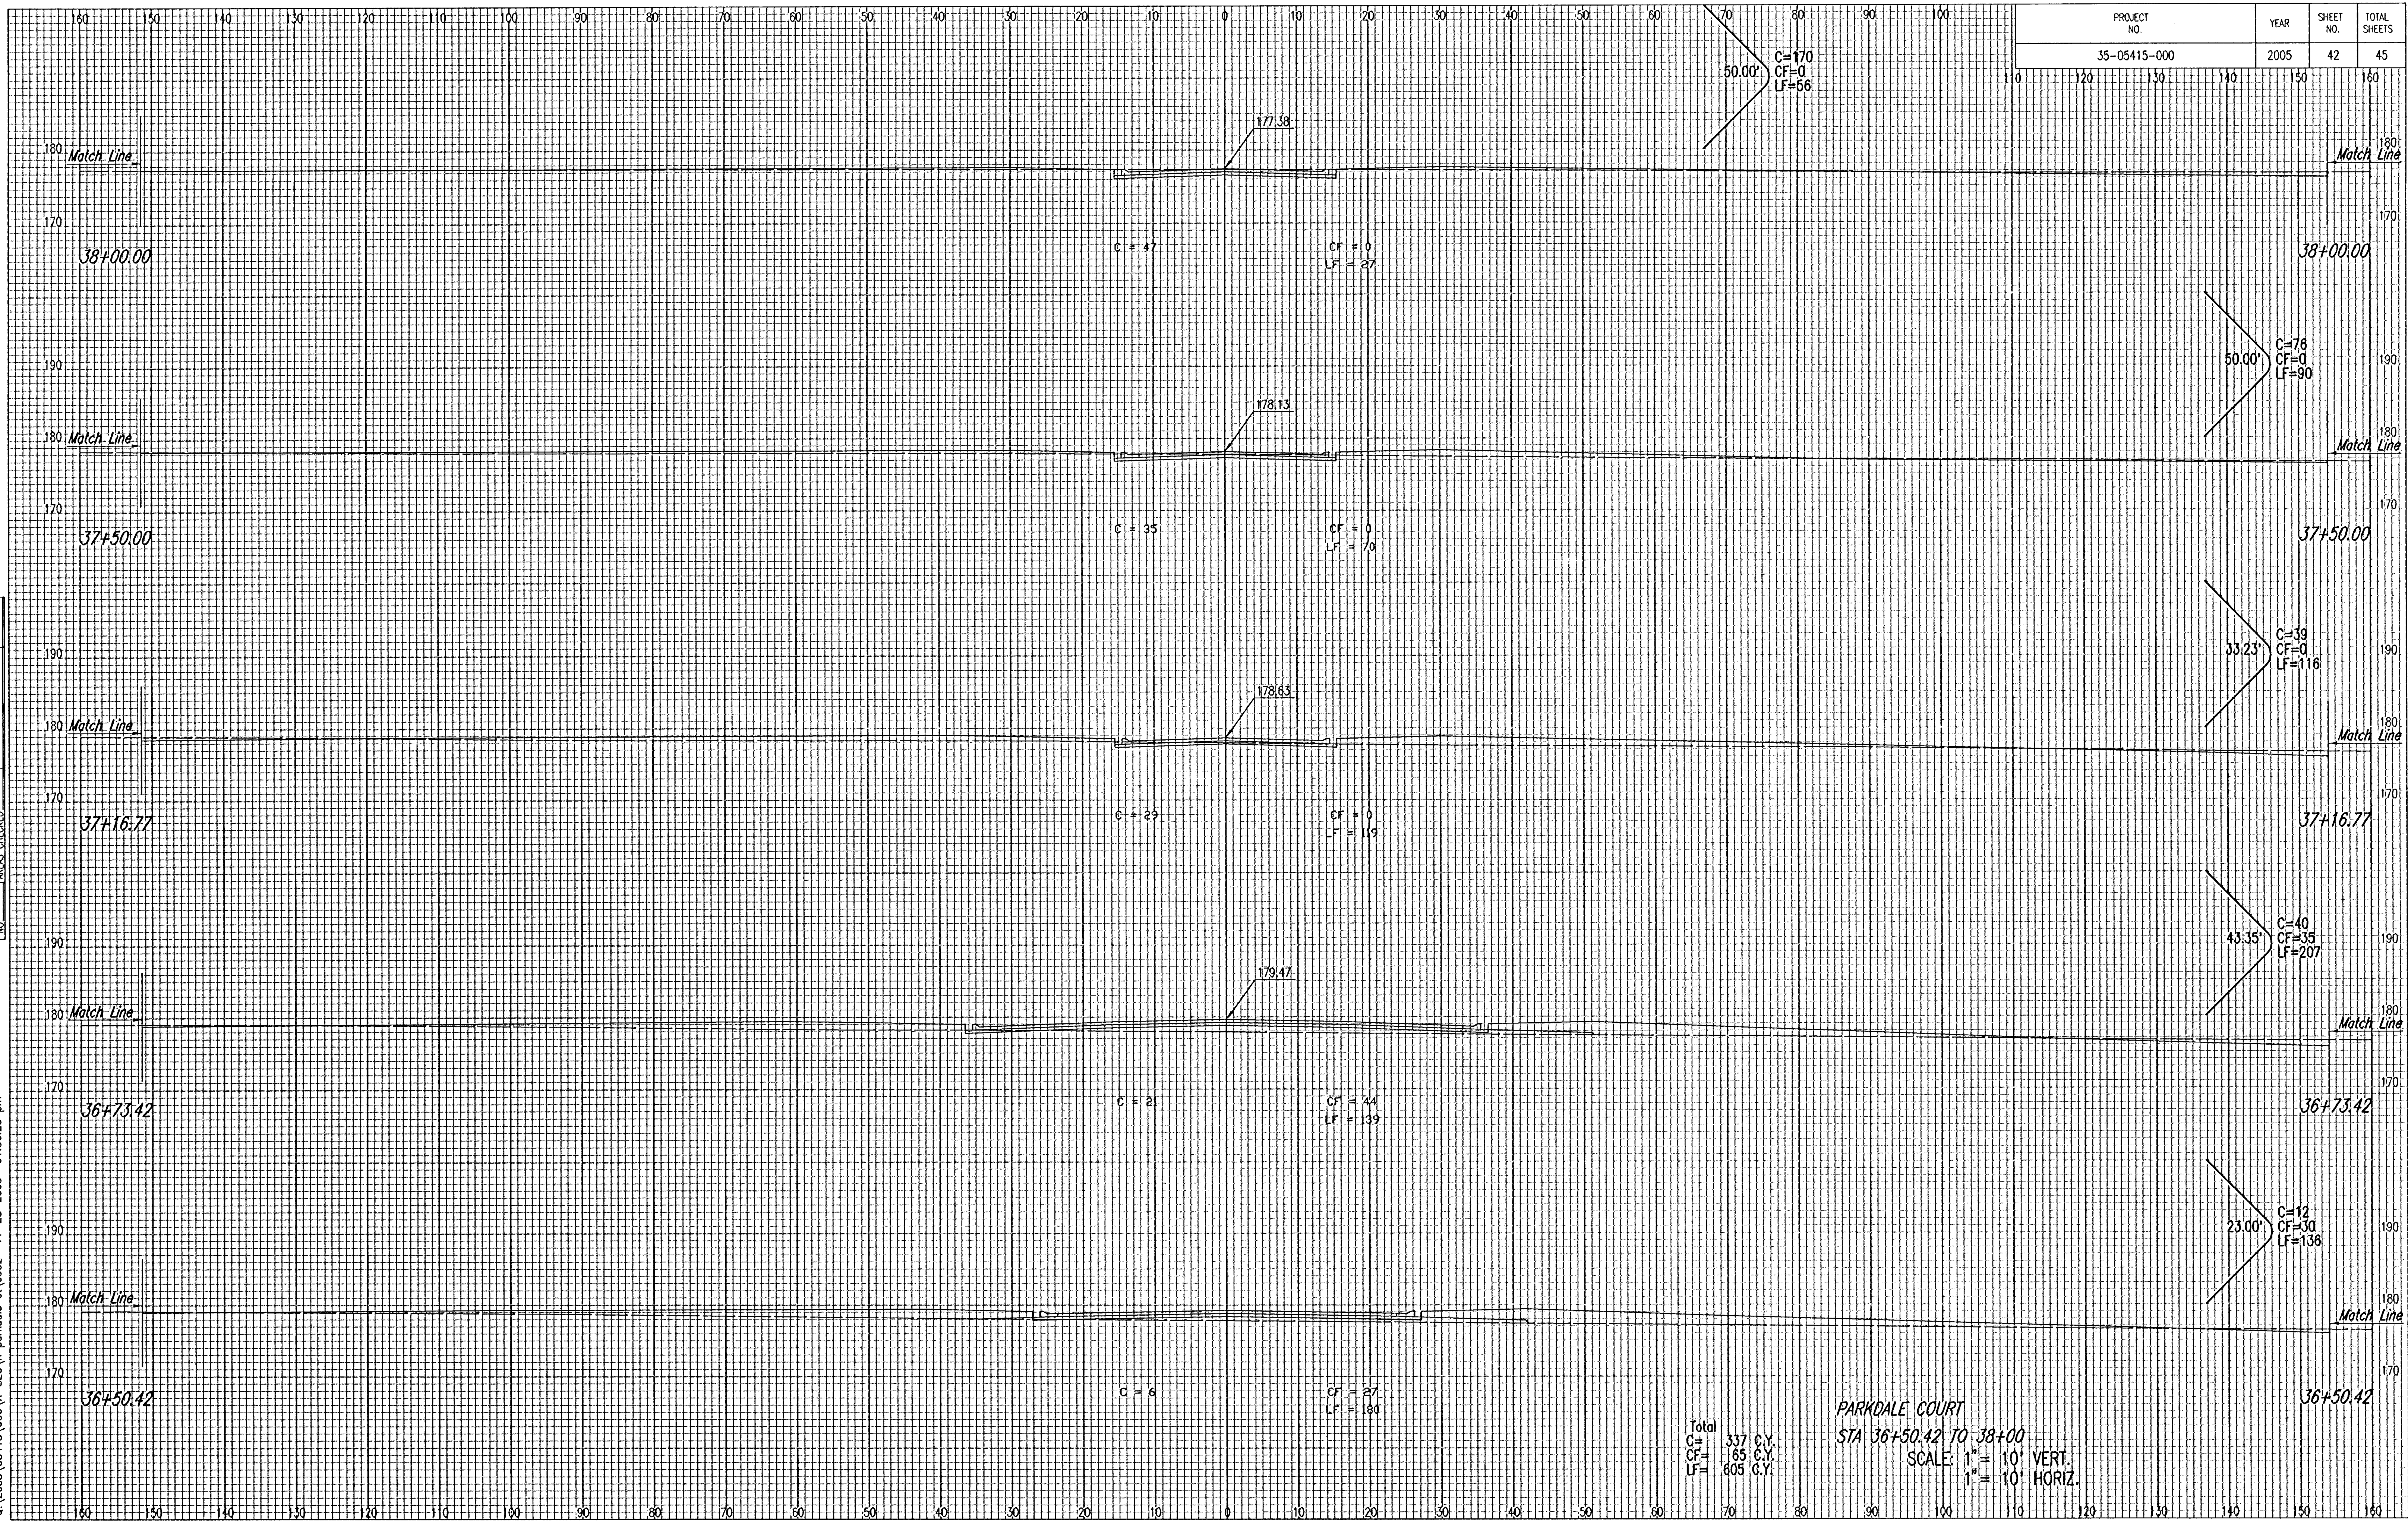

Total  
 C= 337 C.Y.  
 CF= 165 C.Y.  
 LF= 805 C.Y.

PARKDALE COURT  
 STA 36+50.42 TO 38+00  
 SCALE: 1" = 10' VERT.  
 1" = 10' HORIZ.

NOTE BOOK	TEMPLATE
NO.	AREAS CHECKED

DSNR: BOB\_BMM OPER: BJS SCALE: 1"=10.00  
 C:\2005\05415\000\X-SEC\1 parkdale.ctb 11-28-2005 01:36:23 pm