


DSNR: BDB, BWM, OPER: BUS SCALE: 1"=100'
Q:\2005\05415\000\X-SEC\11 parkdale.ctb 11-28-2005 01:33:32 pm

NOTE BOOK	TEMPLATE
NO.	AREAS CHECKED

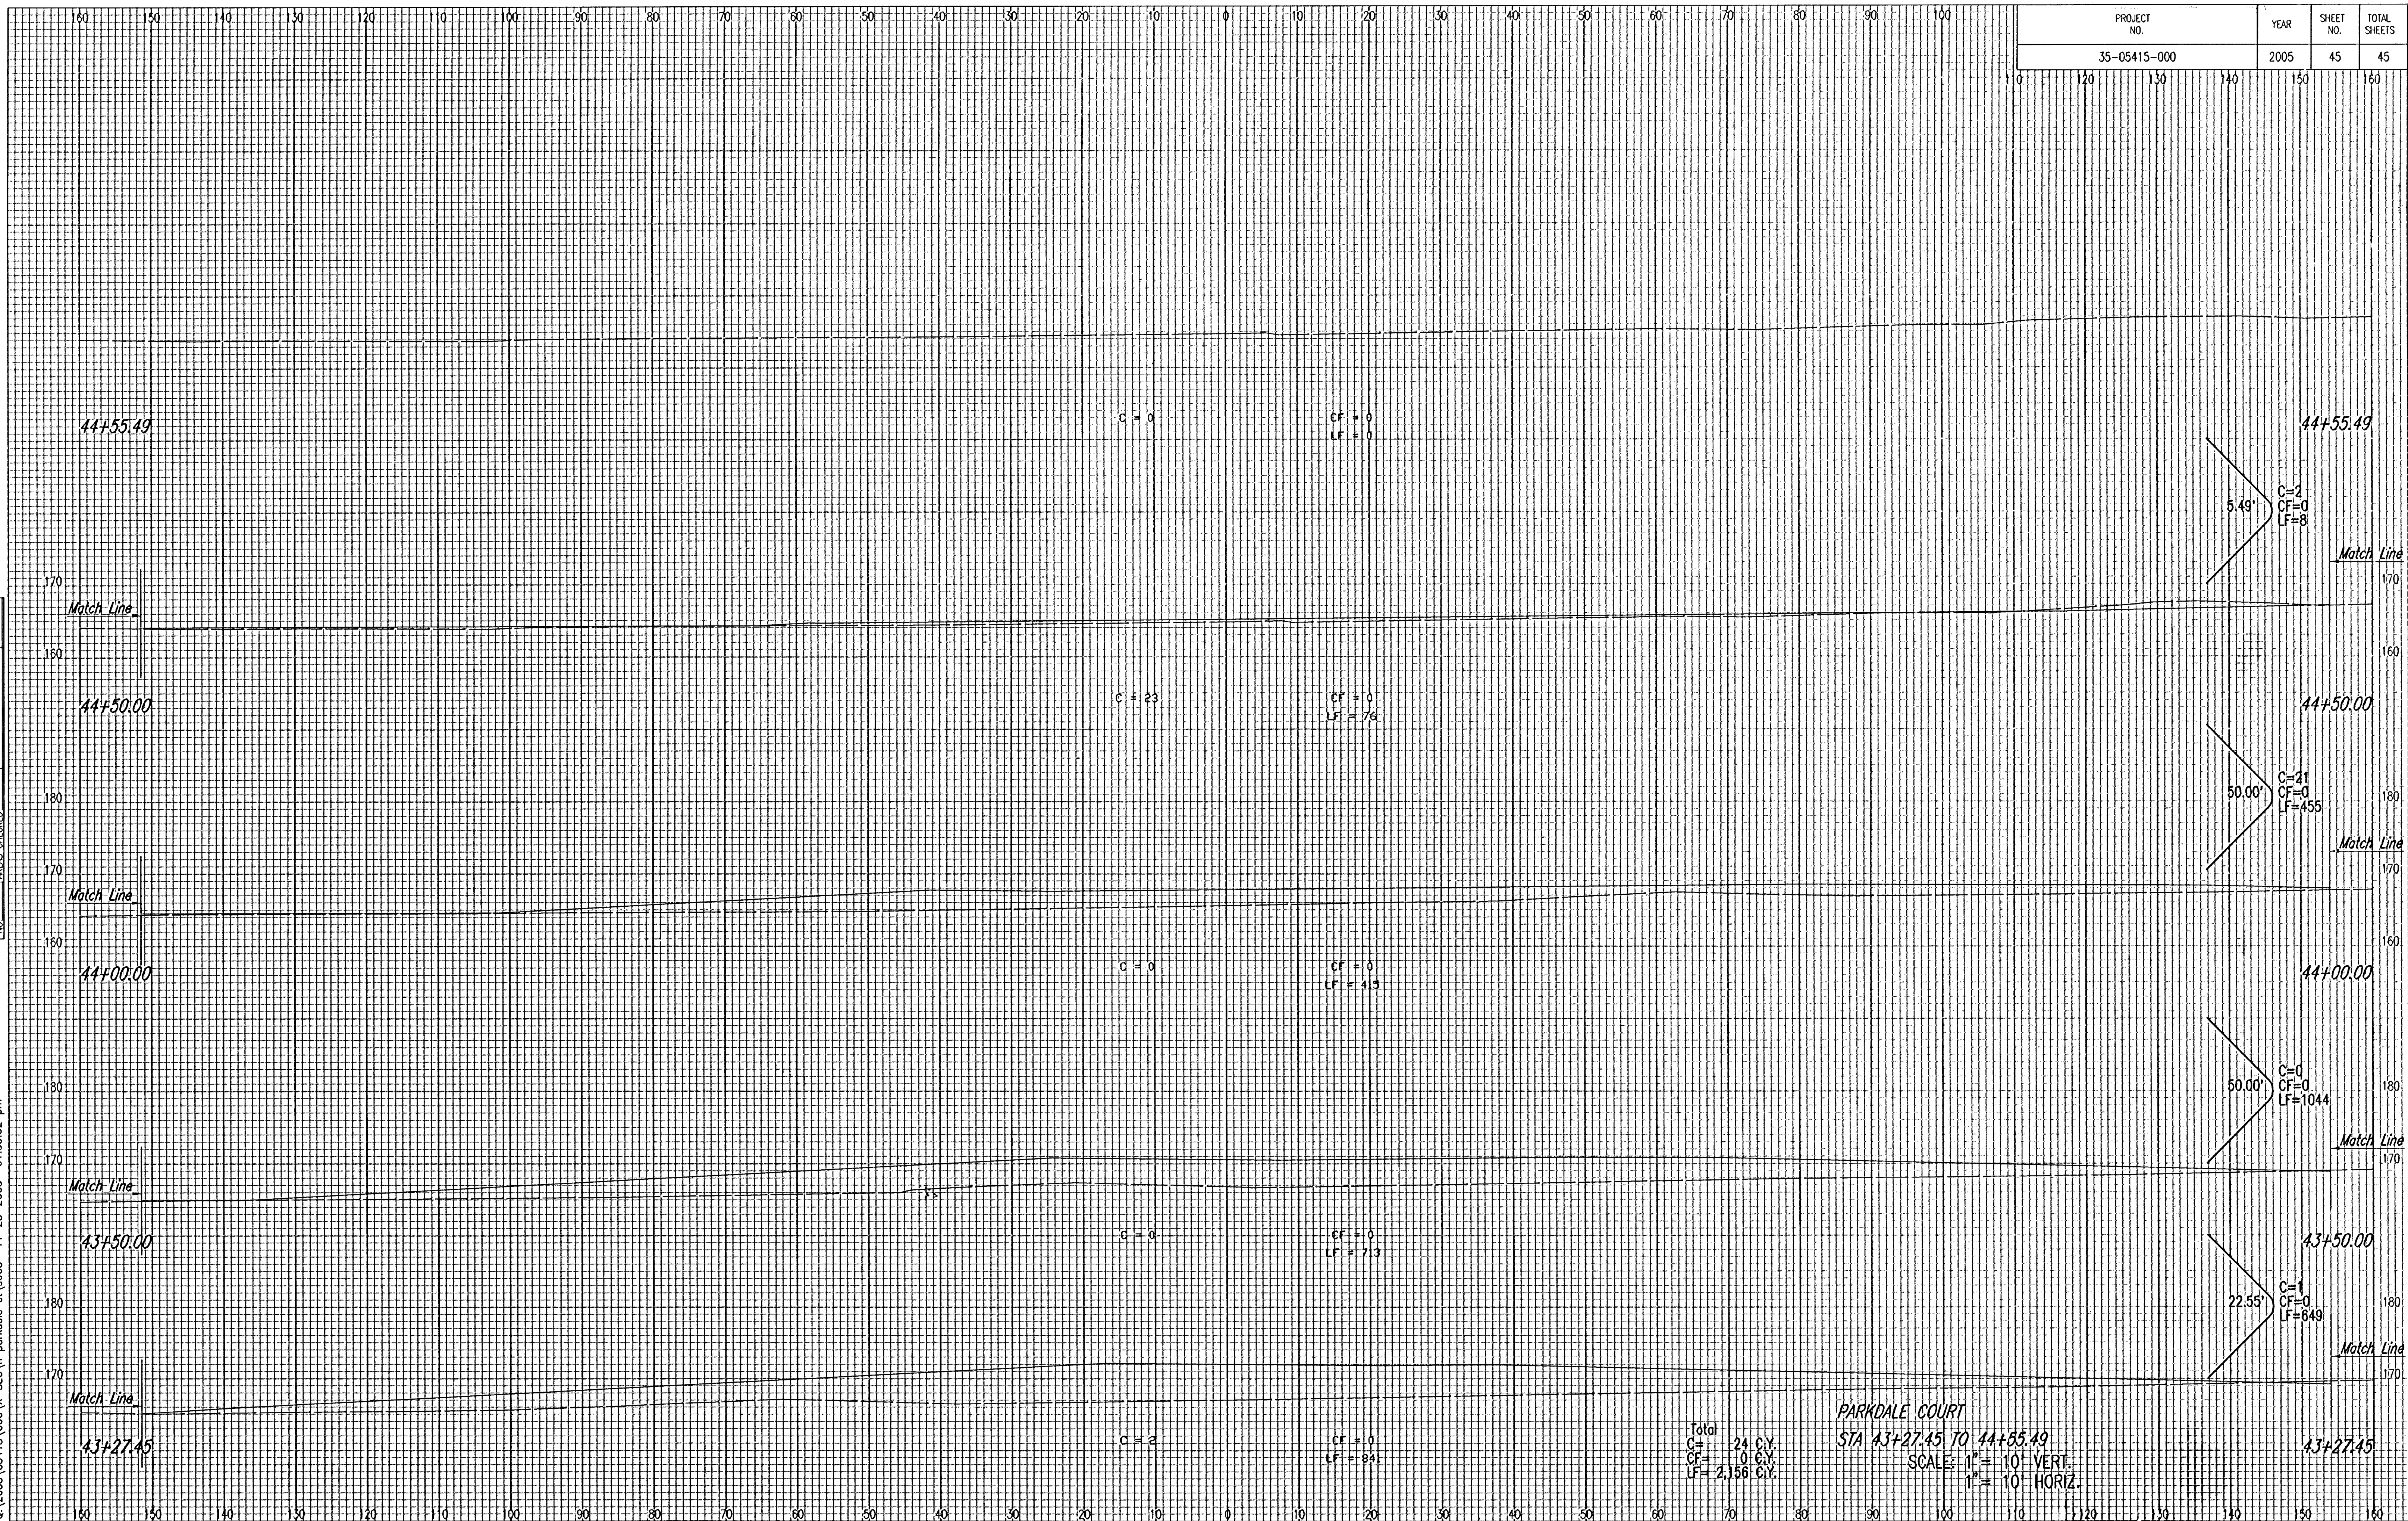

Total
C= 24 C.Y.
CF= 0 C.Y.
LF= 2,156 C.Y.

PARKDALE COURT

STA 43+27.45 TO 44+55.49

SCALE: 1" = 10' VERT.

1" = 10' HORIZ.

10-10-01

45