




FOX RIDGE ADDITION

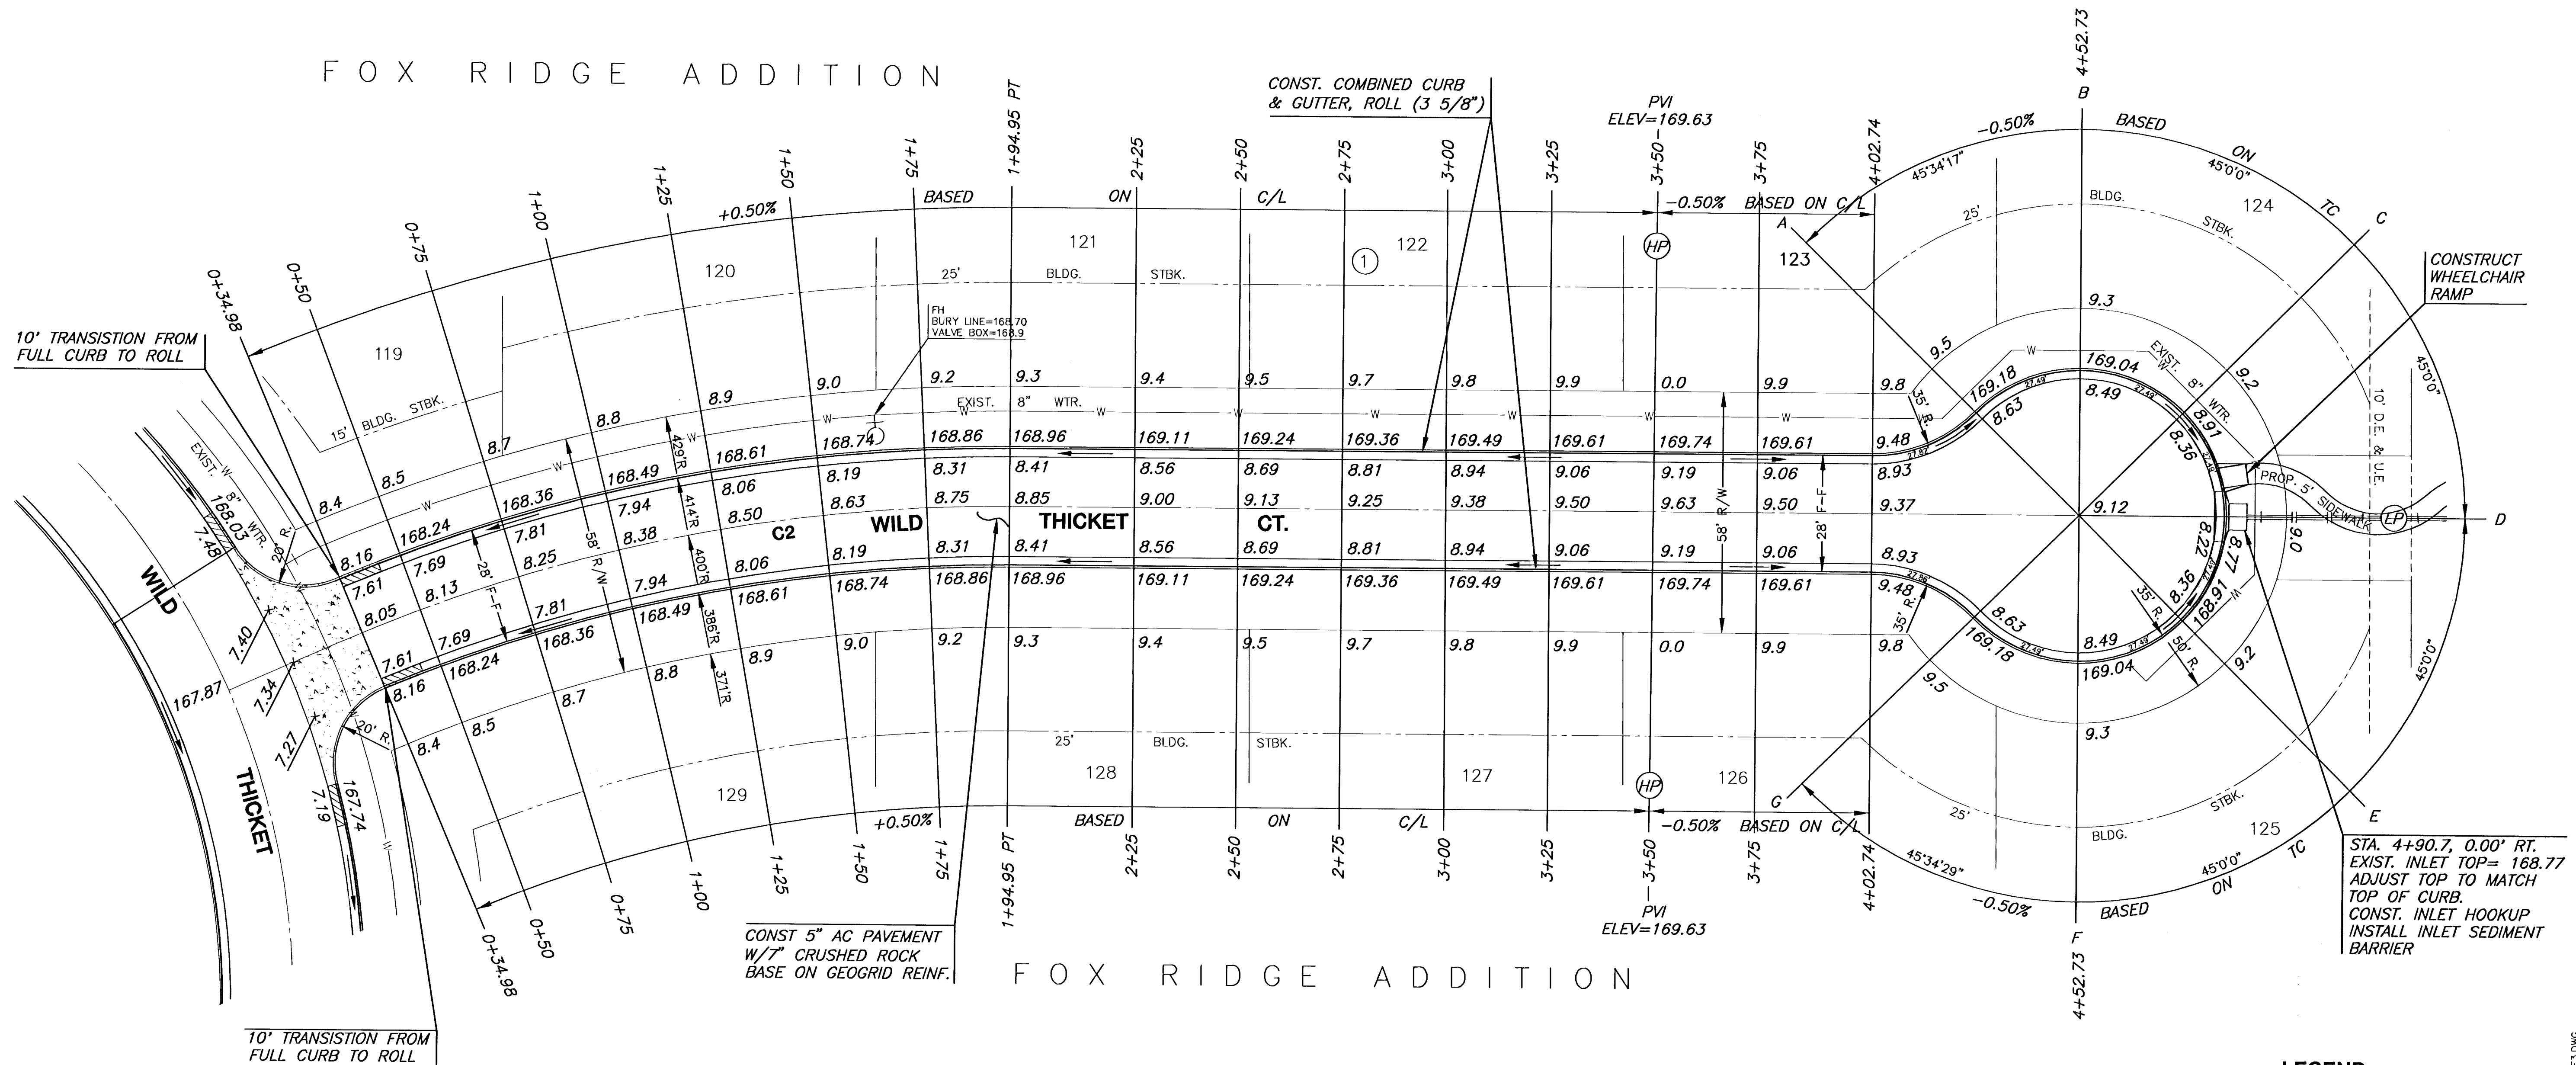

LEGEND

—+— STREET SIGN & SIGN LOCATION
(SEE SIGN ASSEMBLY TABLE
FOR TYPE & STATION OF SIGN)

NOTE:
TOP OF CURB ELEVATIONS SHOWN
ARE FOR FULL CURB. CONSTRUCT
CURB AND GUTTER AS NOTED.

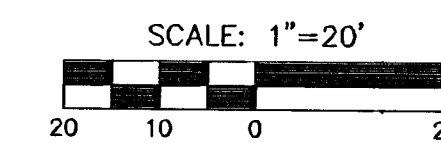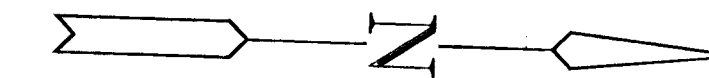

MKEC
ENGINEERING
CONSULTANTS
411 N. WEBB ROAD
WICHITA, KS. 67206
316 - 684 - 9600

FOX RIDGE ADDITION - PHASE 13 - PART 1
PROJECT NAME

WILD THICKET CIRCLE PAVING
SHEET TITLE

DESIGN BY: DL DRAWN BY: MKR CHECKED BY: GJA

DATE: SEPTEMBER 2005 JOB NO.: 99118 SHEET/OF: 9 / 22

S:\CIVIL\99118\DWG\PAV\PH13 PART1\99118C3.DWG