


FAWN GROVE

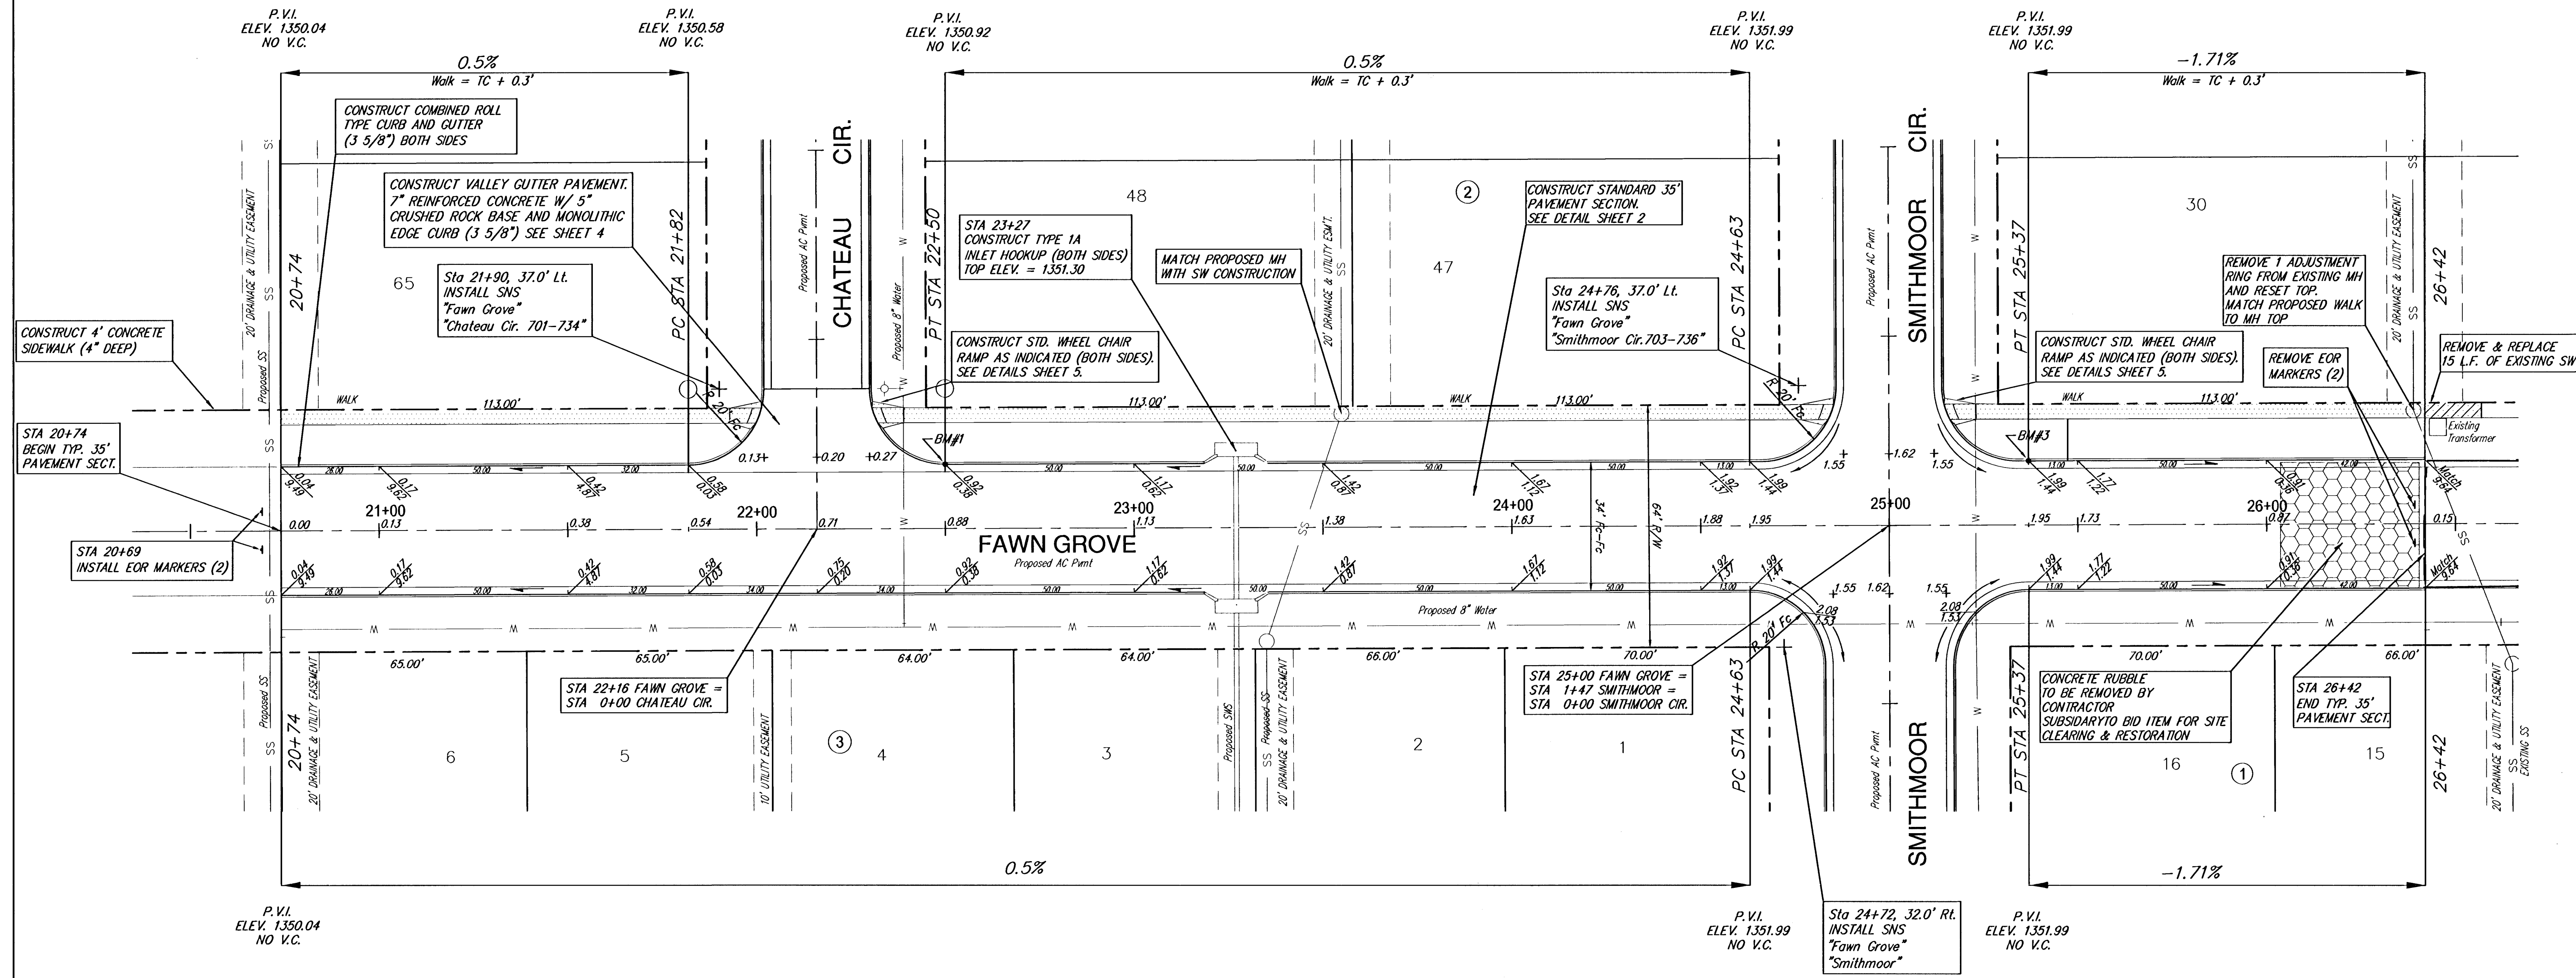

Subdivision Bench Marks

No.	Street and Station	From CL	Description	Elevation
1	Fawn Grove, Sta. 22+50	17.0' Lt.	S.E. End of Curb Return Intersection of Fawn Grove and Chateau Cir.	
3	Fawn Grove, Sta. 25+37	17.0' Lt.	S.E. End of Curb Return Intersection of Fawn Grove and Smithmoor Cir.	



SCALE 1" = 20'
IRON = •

FAWN GROVE AT SUNSET LAKES
Fawn Grove
WICHITA, KANSAS

Ruggles & Bohm, P.A.
Engineering, Surveying, Land Planning
924 North Main
Wichita, Kansas 67203
www.rbkansas.com

DESIGN
EG
DRAWN
RLS
REVIEW

UTILITY

DATE
Oct. 17, 2005

DRAWING FILE
paving {FAWN GROVE}

PROJECT NUMBER
472-84285

RECORD
SHEET
7
OF
32