
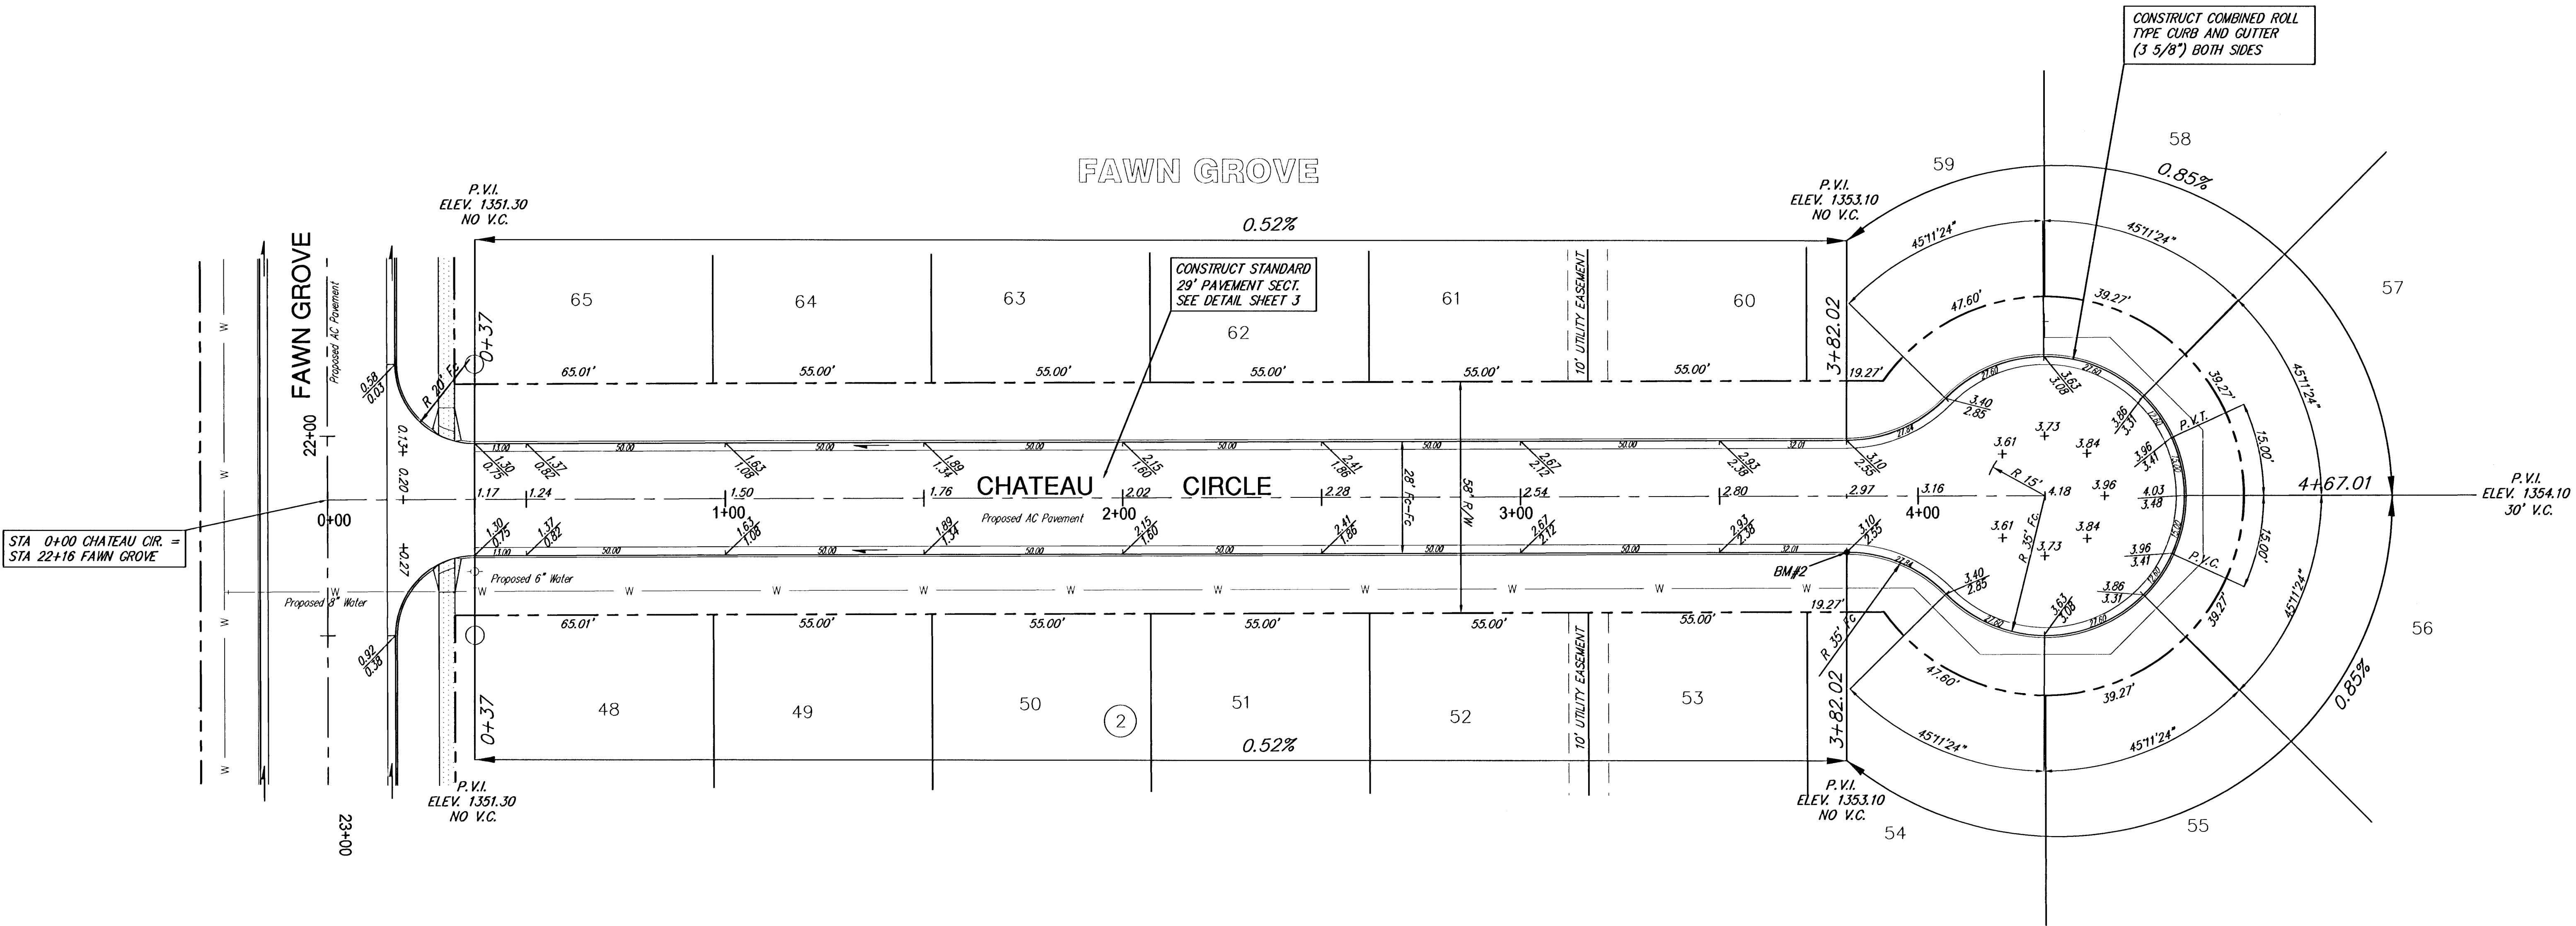


Table with 5 columns: No., Street and Station, From CL, Description, Elevation. Row 1: 2, Chateau Cir., Sta. 3+82.02, 14.0' Rt., S Curb of Chateau Cir.

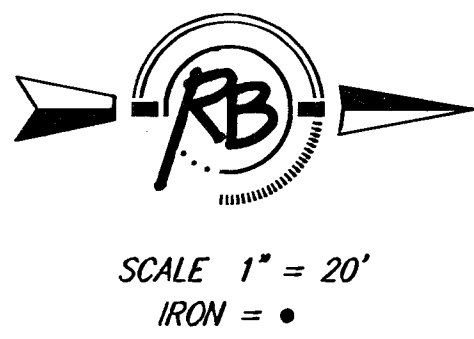

FAWN GROVE AT SUNSET LAKES
Chateau Circle
WICHITA, KANSAS

Ruggles & Bohm, P.A.
Engineering, Surveying, Land Planning

924 North Main
Wichita, Kansas 67203
www.rbkansas.com

(316) 264-8008
(316) 264-4621 fax
E-mail: info@rbkansas.com

DESIGN	EG	SHEET 8 OF 32			
DRAWN	RLS				
REVIEW					
UTILITY					
DRAWING FILE	paving [CHATEAU CIR.]	PROJECT NUMBER	472-84285	DATE	Oct. 17, 2005