


FAWN GROVE

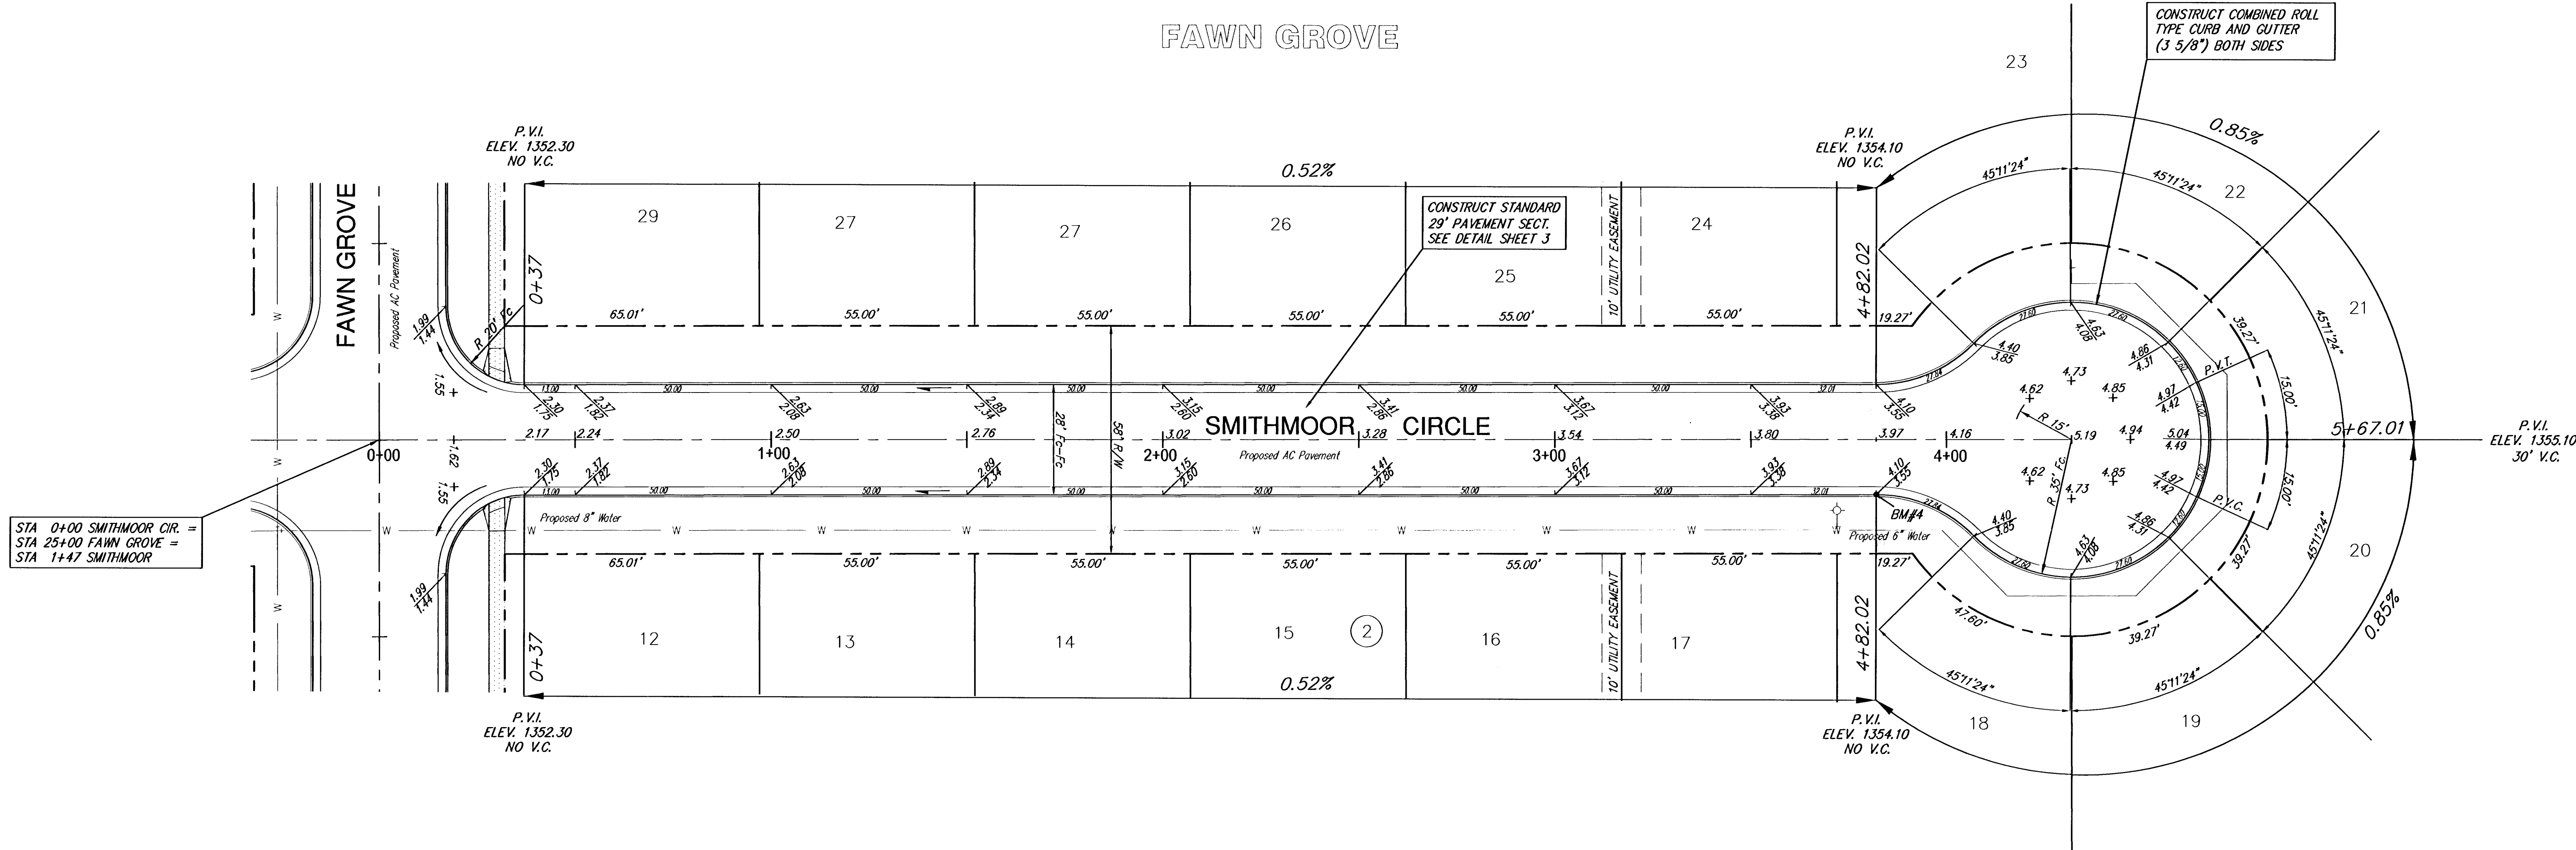

STA 0+00 SMITHMOOR CIR. =
STA 25+00 FAWN GROVE =
STA 1+47 SMITHMOOR

CONSTRUCT STANDARD
29' PAVEMENT SECT.
SEE DETAIL SHEET 3

CONSTRUCT COMBINED ROLL
TYPE CURB AND GUTTER
(3 5/8\"/>

Subdivision Bench Marks

No.	Street and Station	From CL	Description	Elevation
4	Smithmoor Cir., Sta. 4+82.02	14.0' Rt.	S Curb of Smithmoor Cir.	



SCALE 1" = 20'
IRON = •

FAWN GROVE AT SUNSET LAKES
Smithmoor Circle
WICHITA, KANSAS

Ruggles & Bohm, P.A.
Engineering, Surveying, Land Planning
924 North Main
Wichita, Kansas 67203
www.rbkansas.com
(316) 264-8008
(316) 264-4621 fax
E-mail: info@rbkansas.com

DESIGN EG	9 OF 32	
DRAWN RLS		
REVIEW		
UTILITY		
DRAWING FILE paving {SMITHMOOR CIR.}	PROJECT NUMBER 472-84285	DATE Oct. 17, 2005