
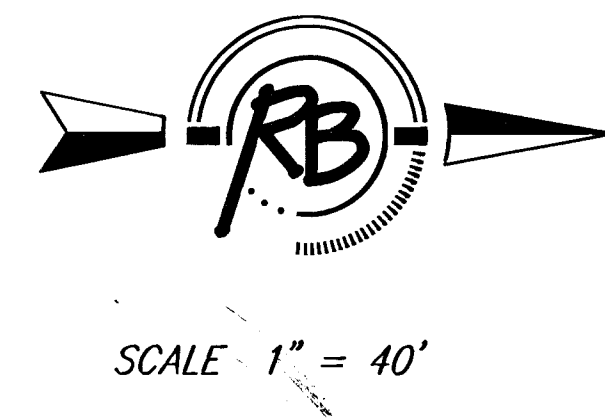
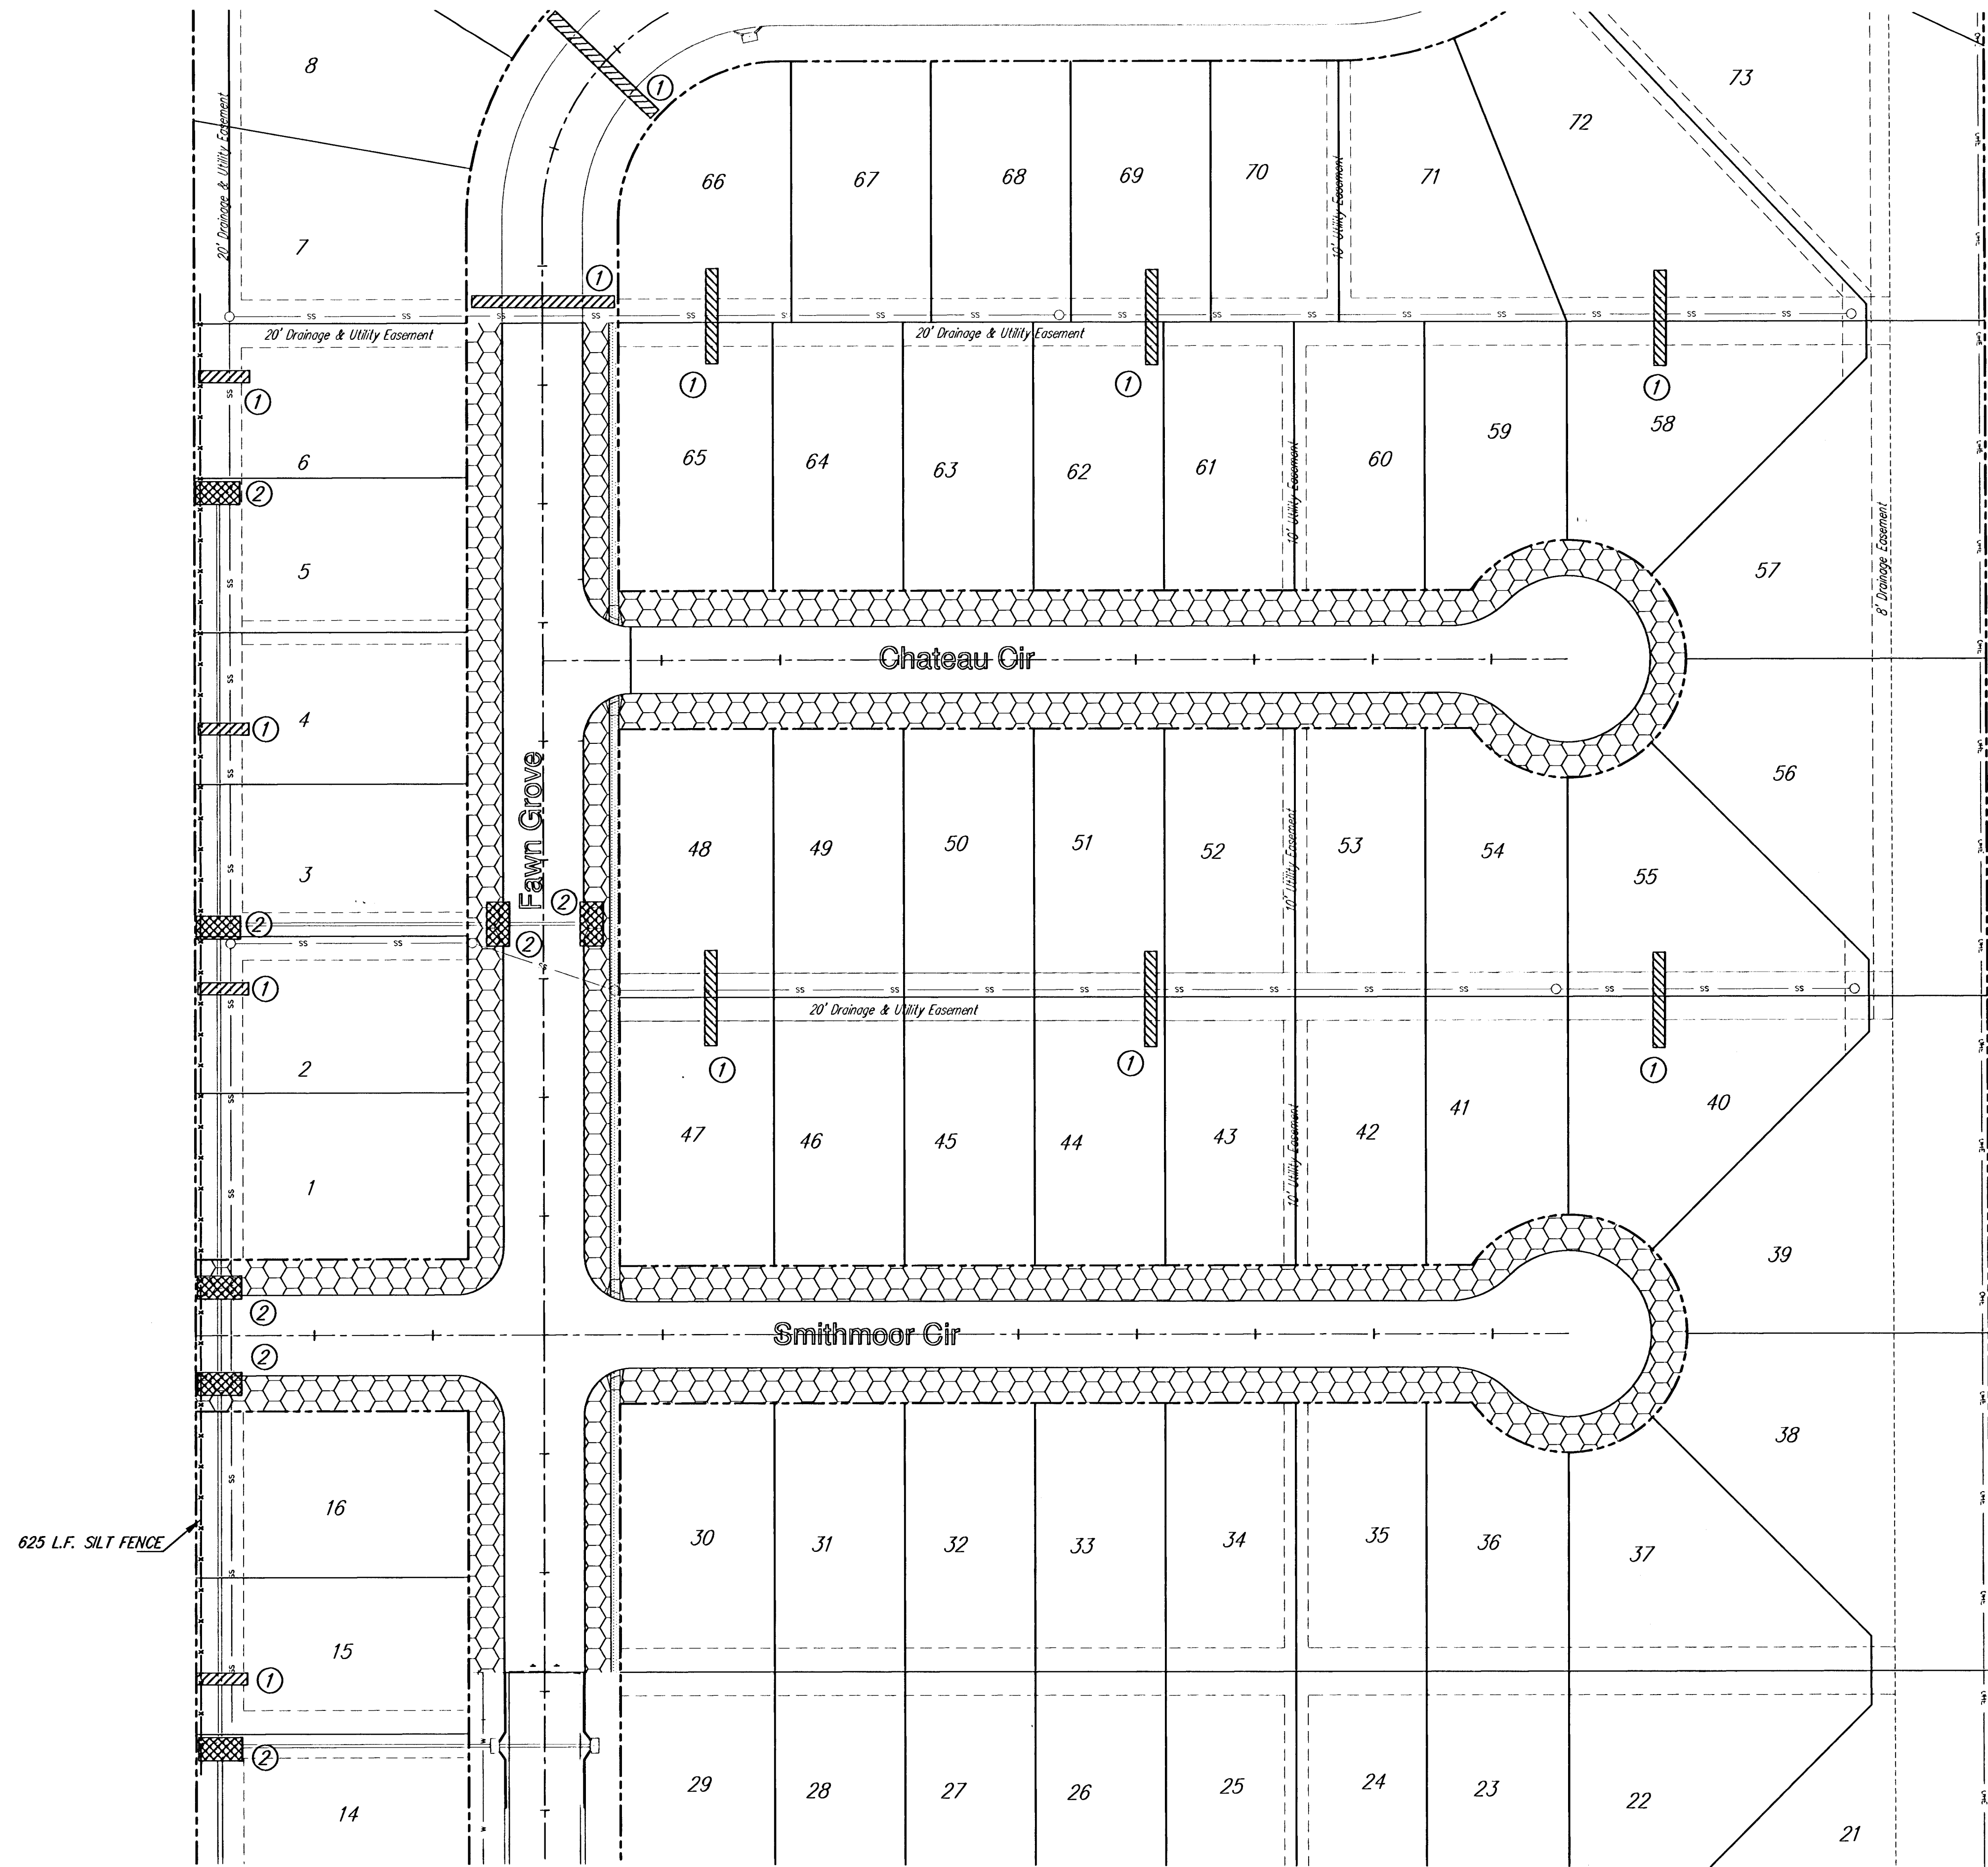
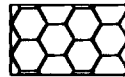


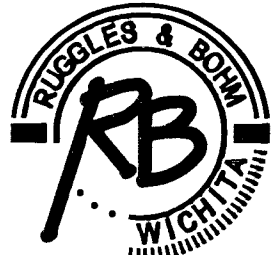

FOR INFORMATION ONLY:
 Easement Grading
 Cut: 350 yards
 Fill: 120 yards
 Excess cut can be wasted on unoccupied adjacent lots.

- ①  LINEAR SEDIMENT BARRIER
- ②  INLET SEDIMENT BARRIER
-  CURLEX EROSION CONTROL MAT

Fawn Grove Addition BMP Placement WICHITA, KANSAS			
	Ruggles & Bohm, P.A. Engineering, Surveying, Land Planning		DESIGN E.J.G. DRAWN E.J.G. REVIEW E.J.G. UTILITY E.J.G.
	924 North Main Wichita, Kansas 67203 www.rbkansas.com (318) 284-8008 (318) 284-4821 fax E-mail: info@rbkansas.com		PROJECT NUMBER 472-84285
DRAWING FILE paving [Site Specific BMP]		DATE Oct. 27, 2005	
			SHEET 18 OF 32