



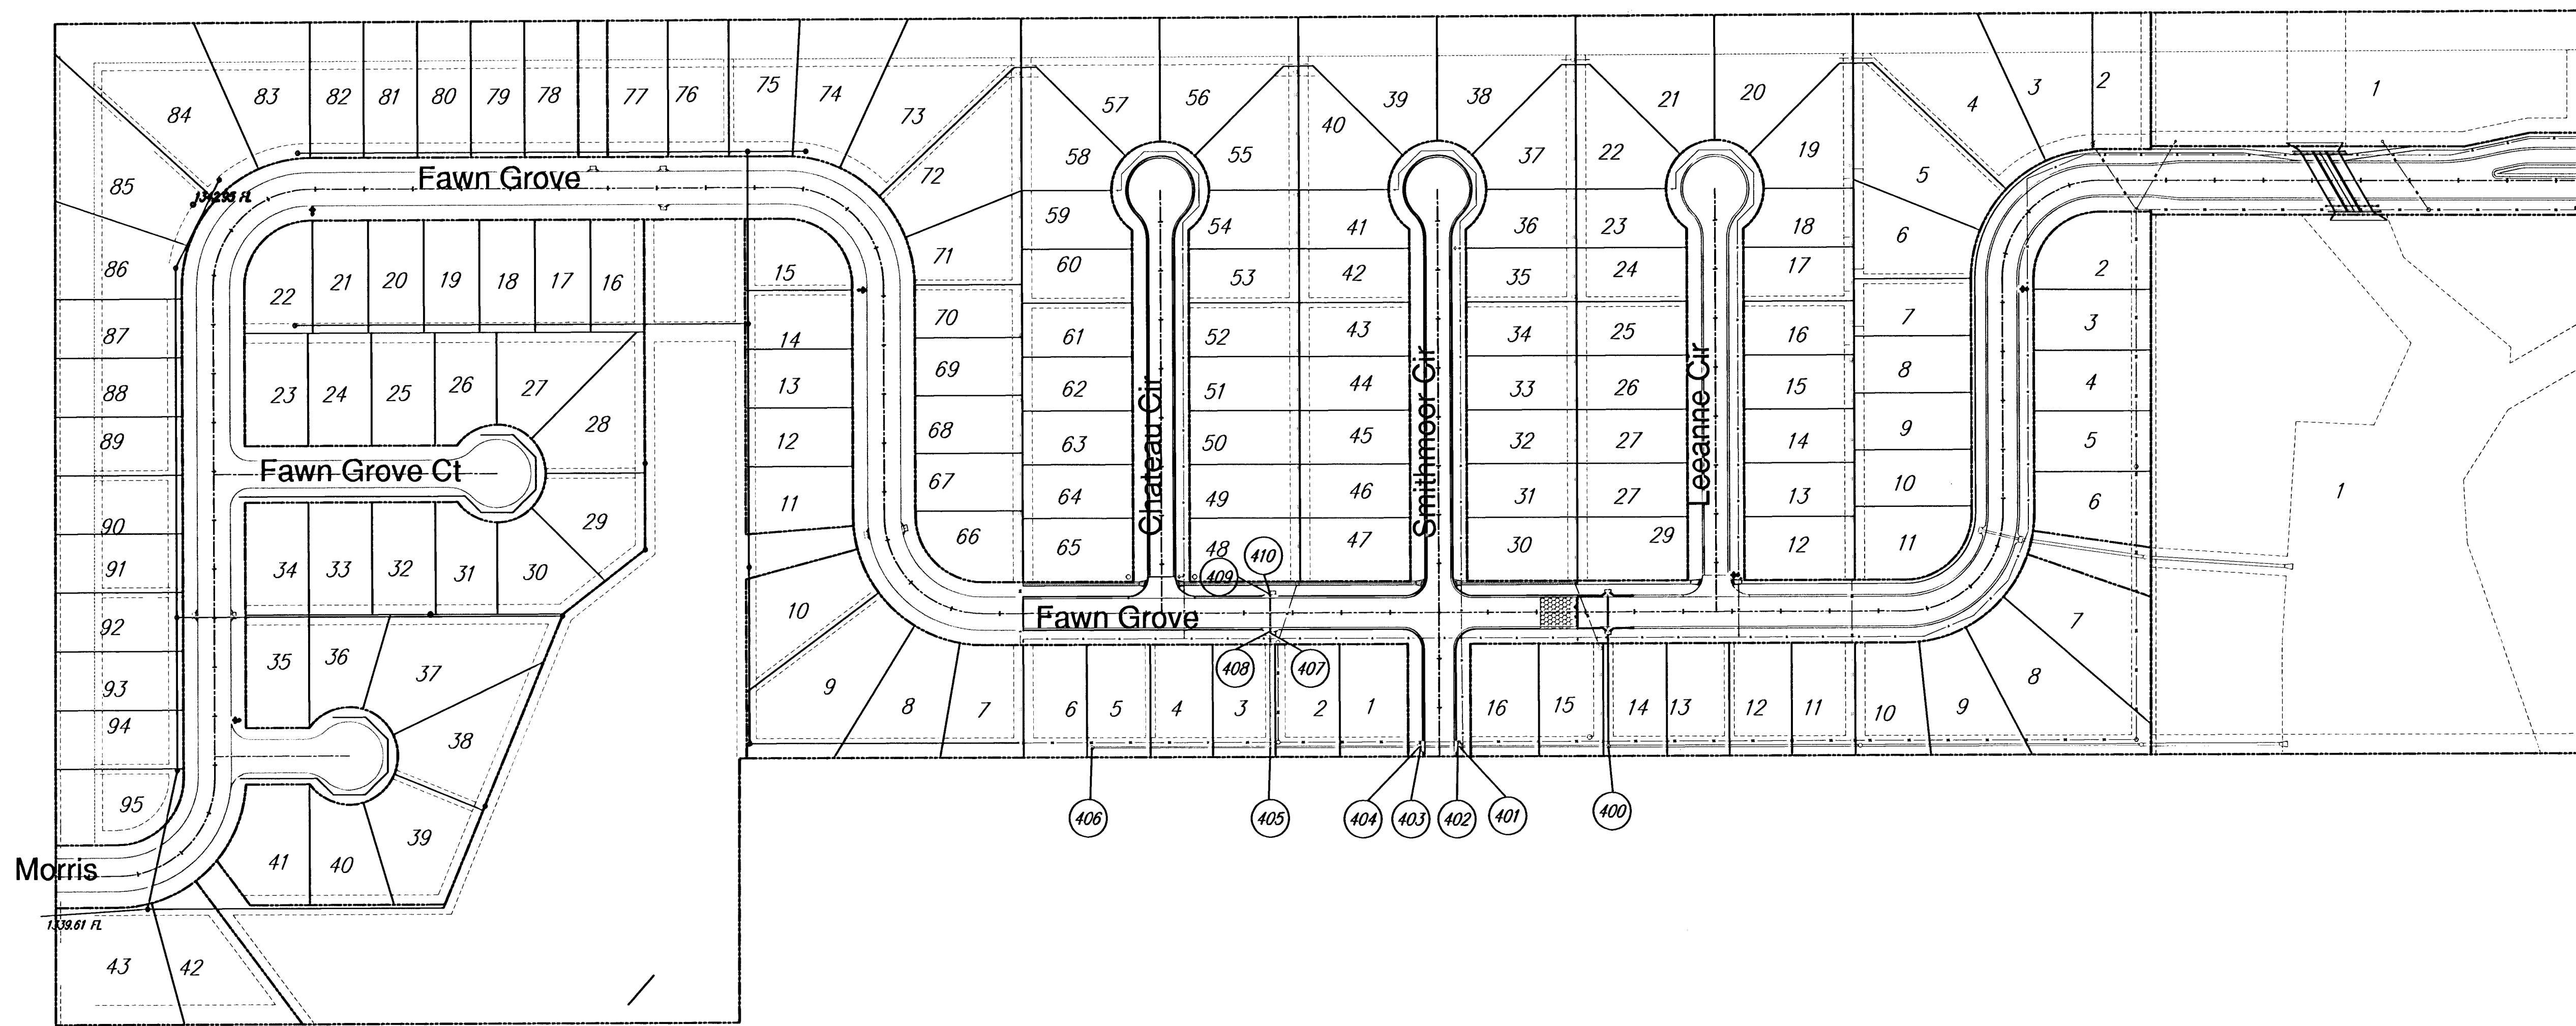

SCALE 1" = 100'

400	N 1116.89	E 1866.33	CENTER OF EXISTING MH, STA 0+00, LINE 1
401	N 1116.40	E 1713.67	CENTER OF INLET, STA 1+52.66, LINE 1
402	N 1116.39	E 1712.17	FRONT OF INLET, STA 1+54.16, LINE 1
403	N 1116.25	E 1674.49	FRONT OF INLET, STA 1+91.84, LINE 1
404	N 1116.25	E 1672.99	CENTER OF INLET, STA 1+93.34, LINE 1
405	N 1115.75	E 1520.33	CENTER OF MH, STA 3+46, LINE 1/STA 0+00, LINE 2
406	N 1115.16	E 1337.33	CENTER OF MH, STA 5+29, LINE 1
407	N 1232.41	E 1519.96	CENTER OF INLET, STA 1+16.66, LINE 2
408	N 1233.92	E 1519.95	FRONT OF INLET, STA 1+18.16, LINE 2
409	N 1271.54	E 1519.88	FRONT OF INLET, STA 1+53.79, LINE 2
410	N 1273.09	E 1519.81	CENTER OF INLET, STA 1+57.34, LINE 2

Fawn Grove Addition
Storm Sewer Bubble Map
WICHITA, KANSAS

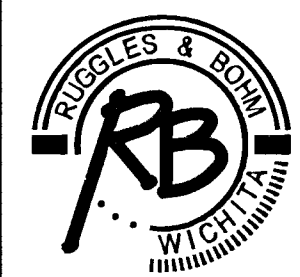

Ruggles & Bohm, P.A.
Engineering, Surveying, Land Planning
924 North Main
Wichita, Kansas 67203
www.rbkansas.com
(318) 264-8008
(318) 264-4621 fax
E-mail: info@rbkansas.com

DRAWING FILE
Details [SWS Bubble]
PROJECT NUMBER
472-84285
DATE
Oct. 24, 2005

DESIGN	RLS	SHEET 23 OF 32
DRAWN	EJG	
REVIEW		
UTILITY		
DATE		
Oct. 24, 2005		