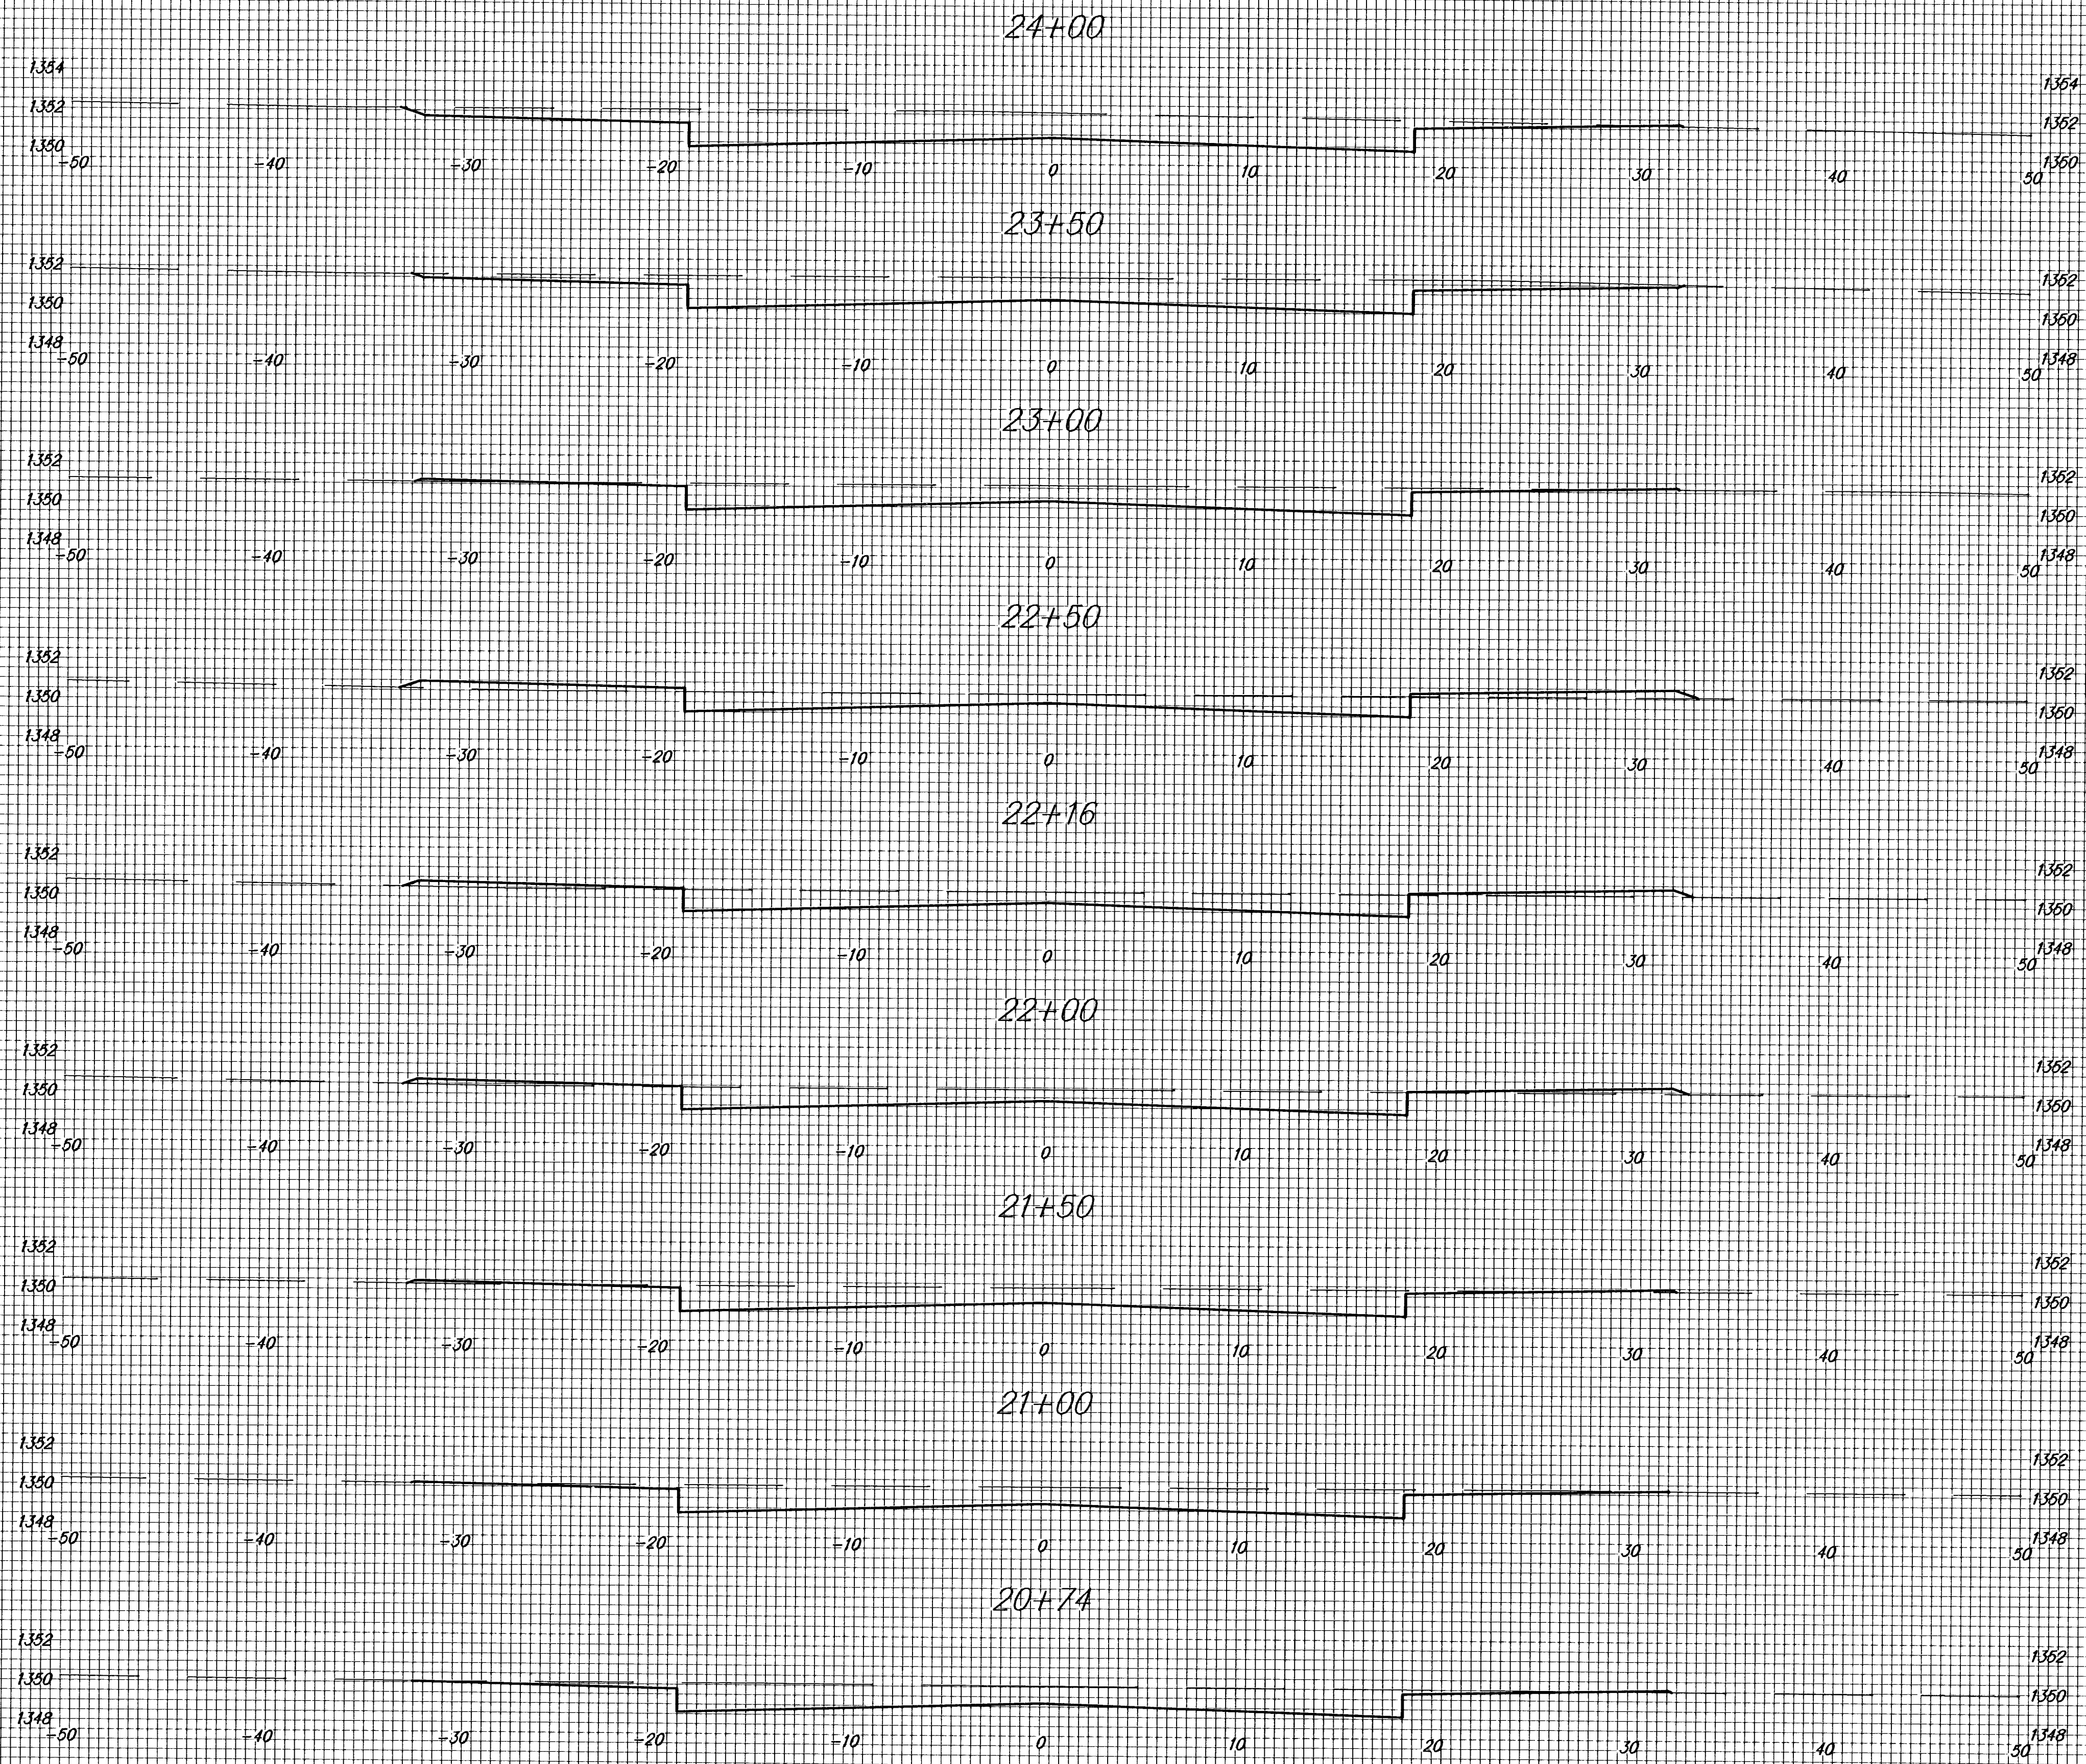


Fawn Grove Addition
Paving Improvements
Fawn Grove Sta. 20+74 to 24+00