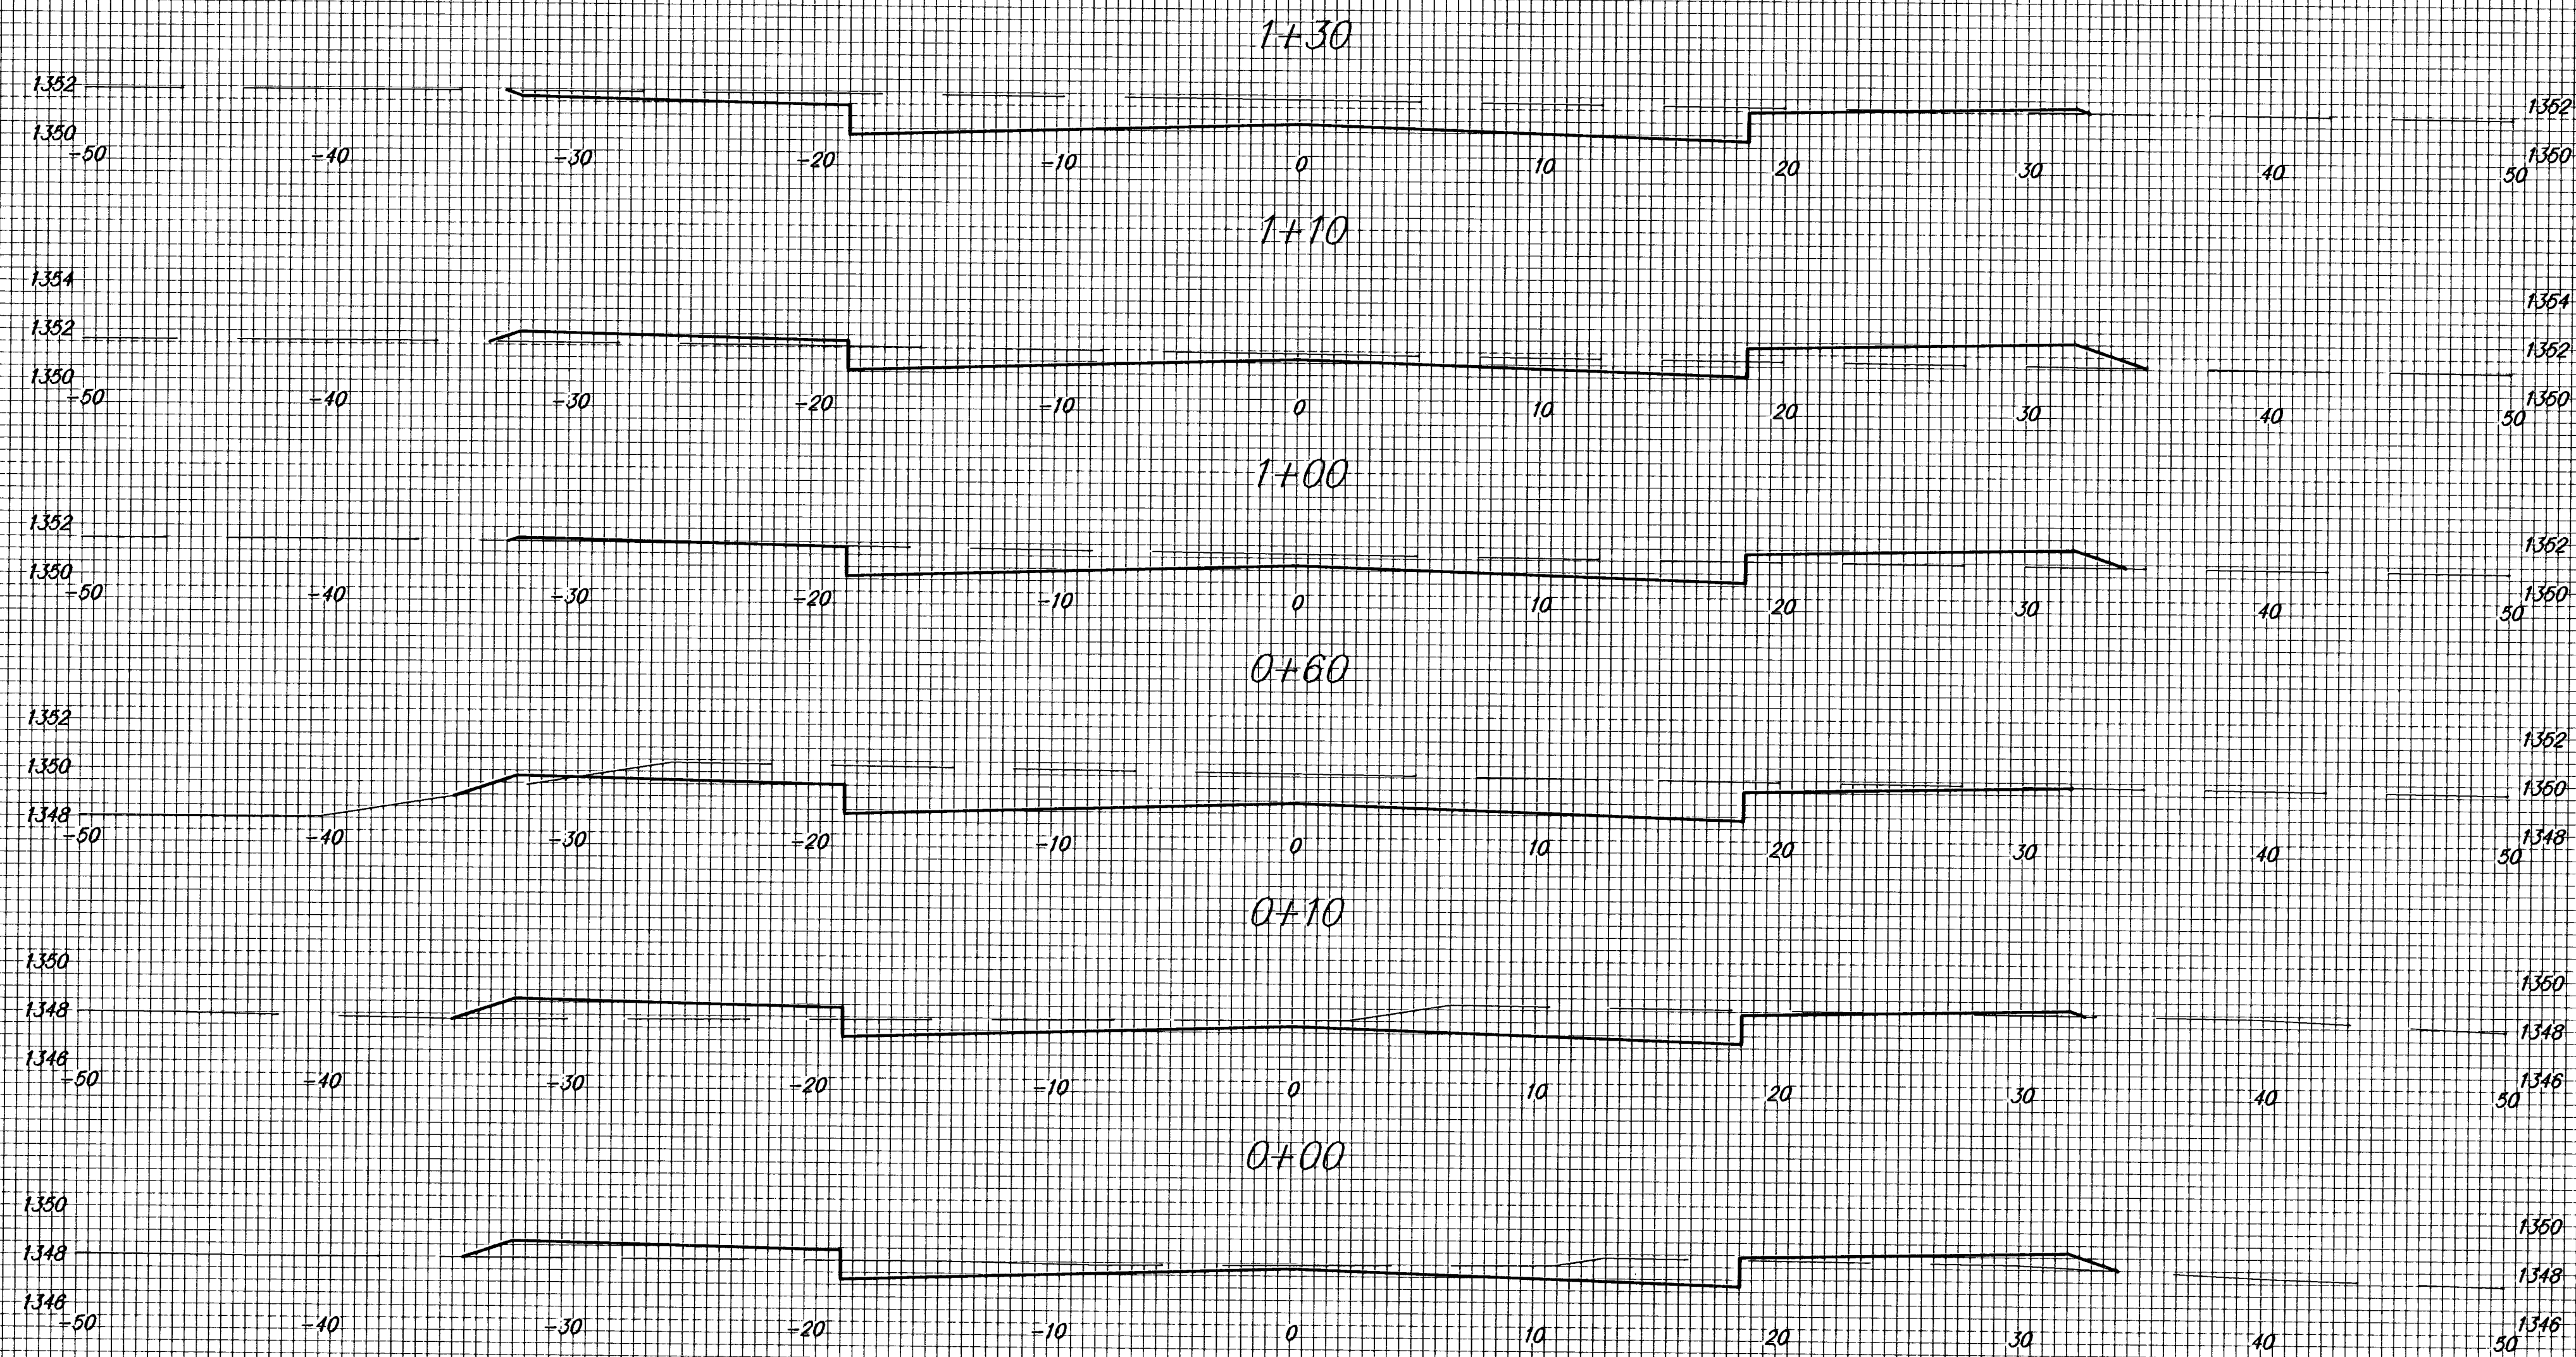


Fawn Grove Addition
Paving Improvements
Smithmoor Sta. 0+00 to 1+30