
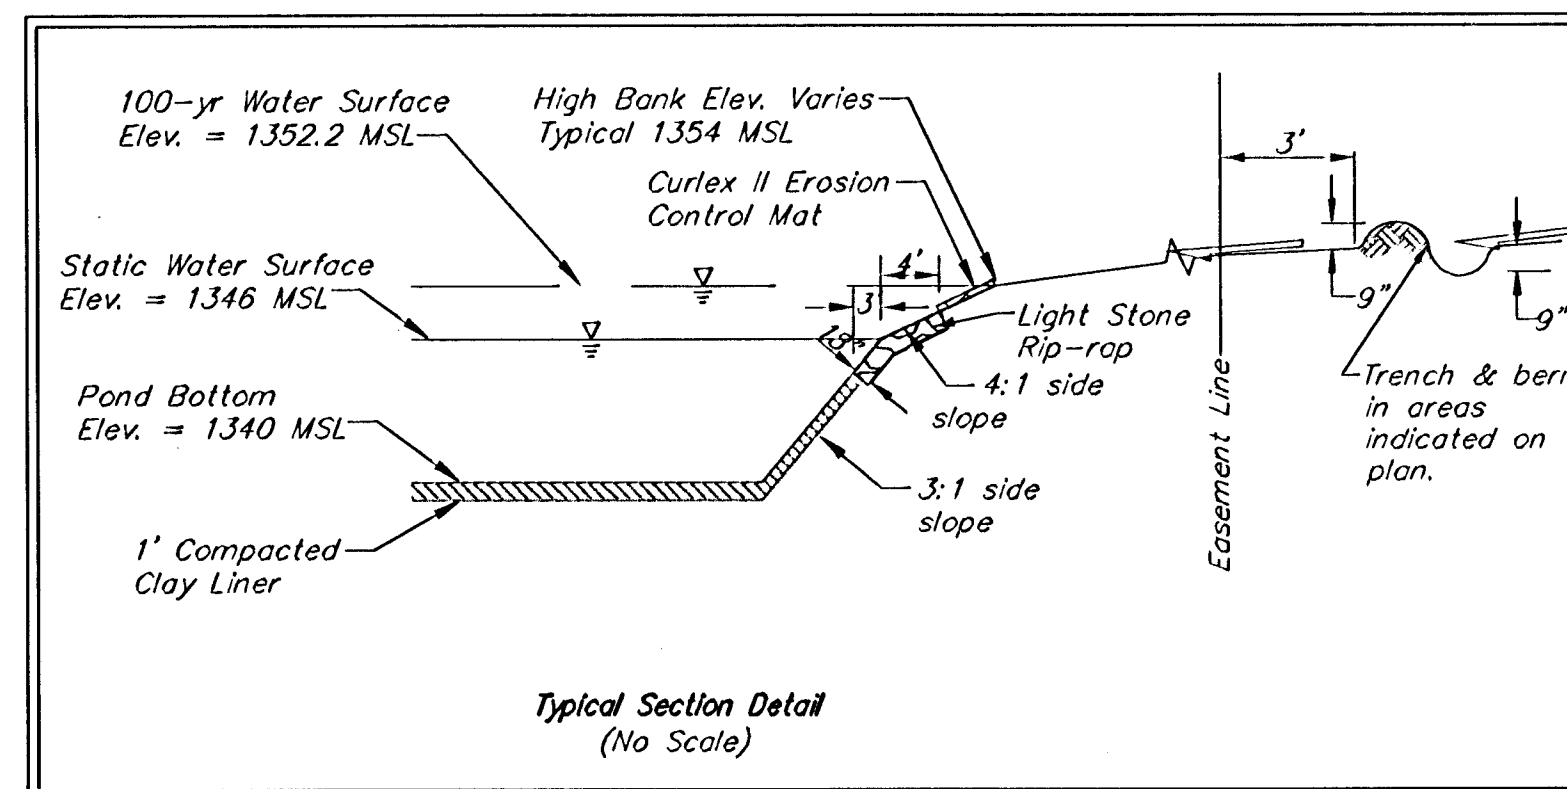
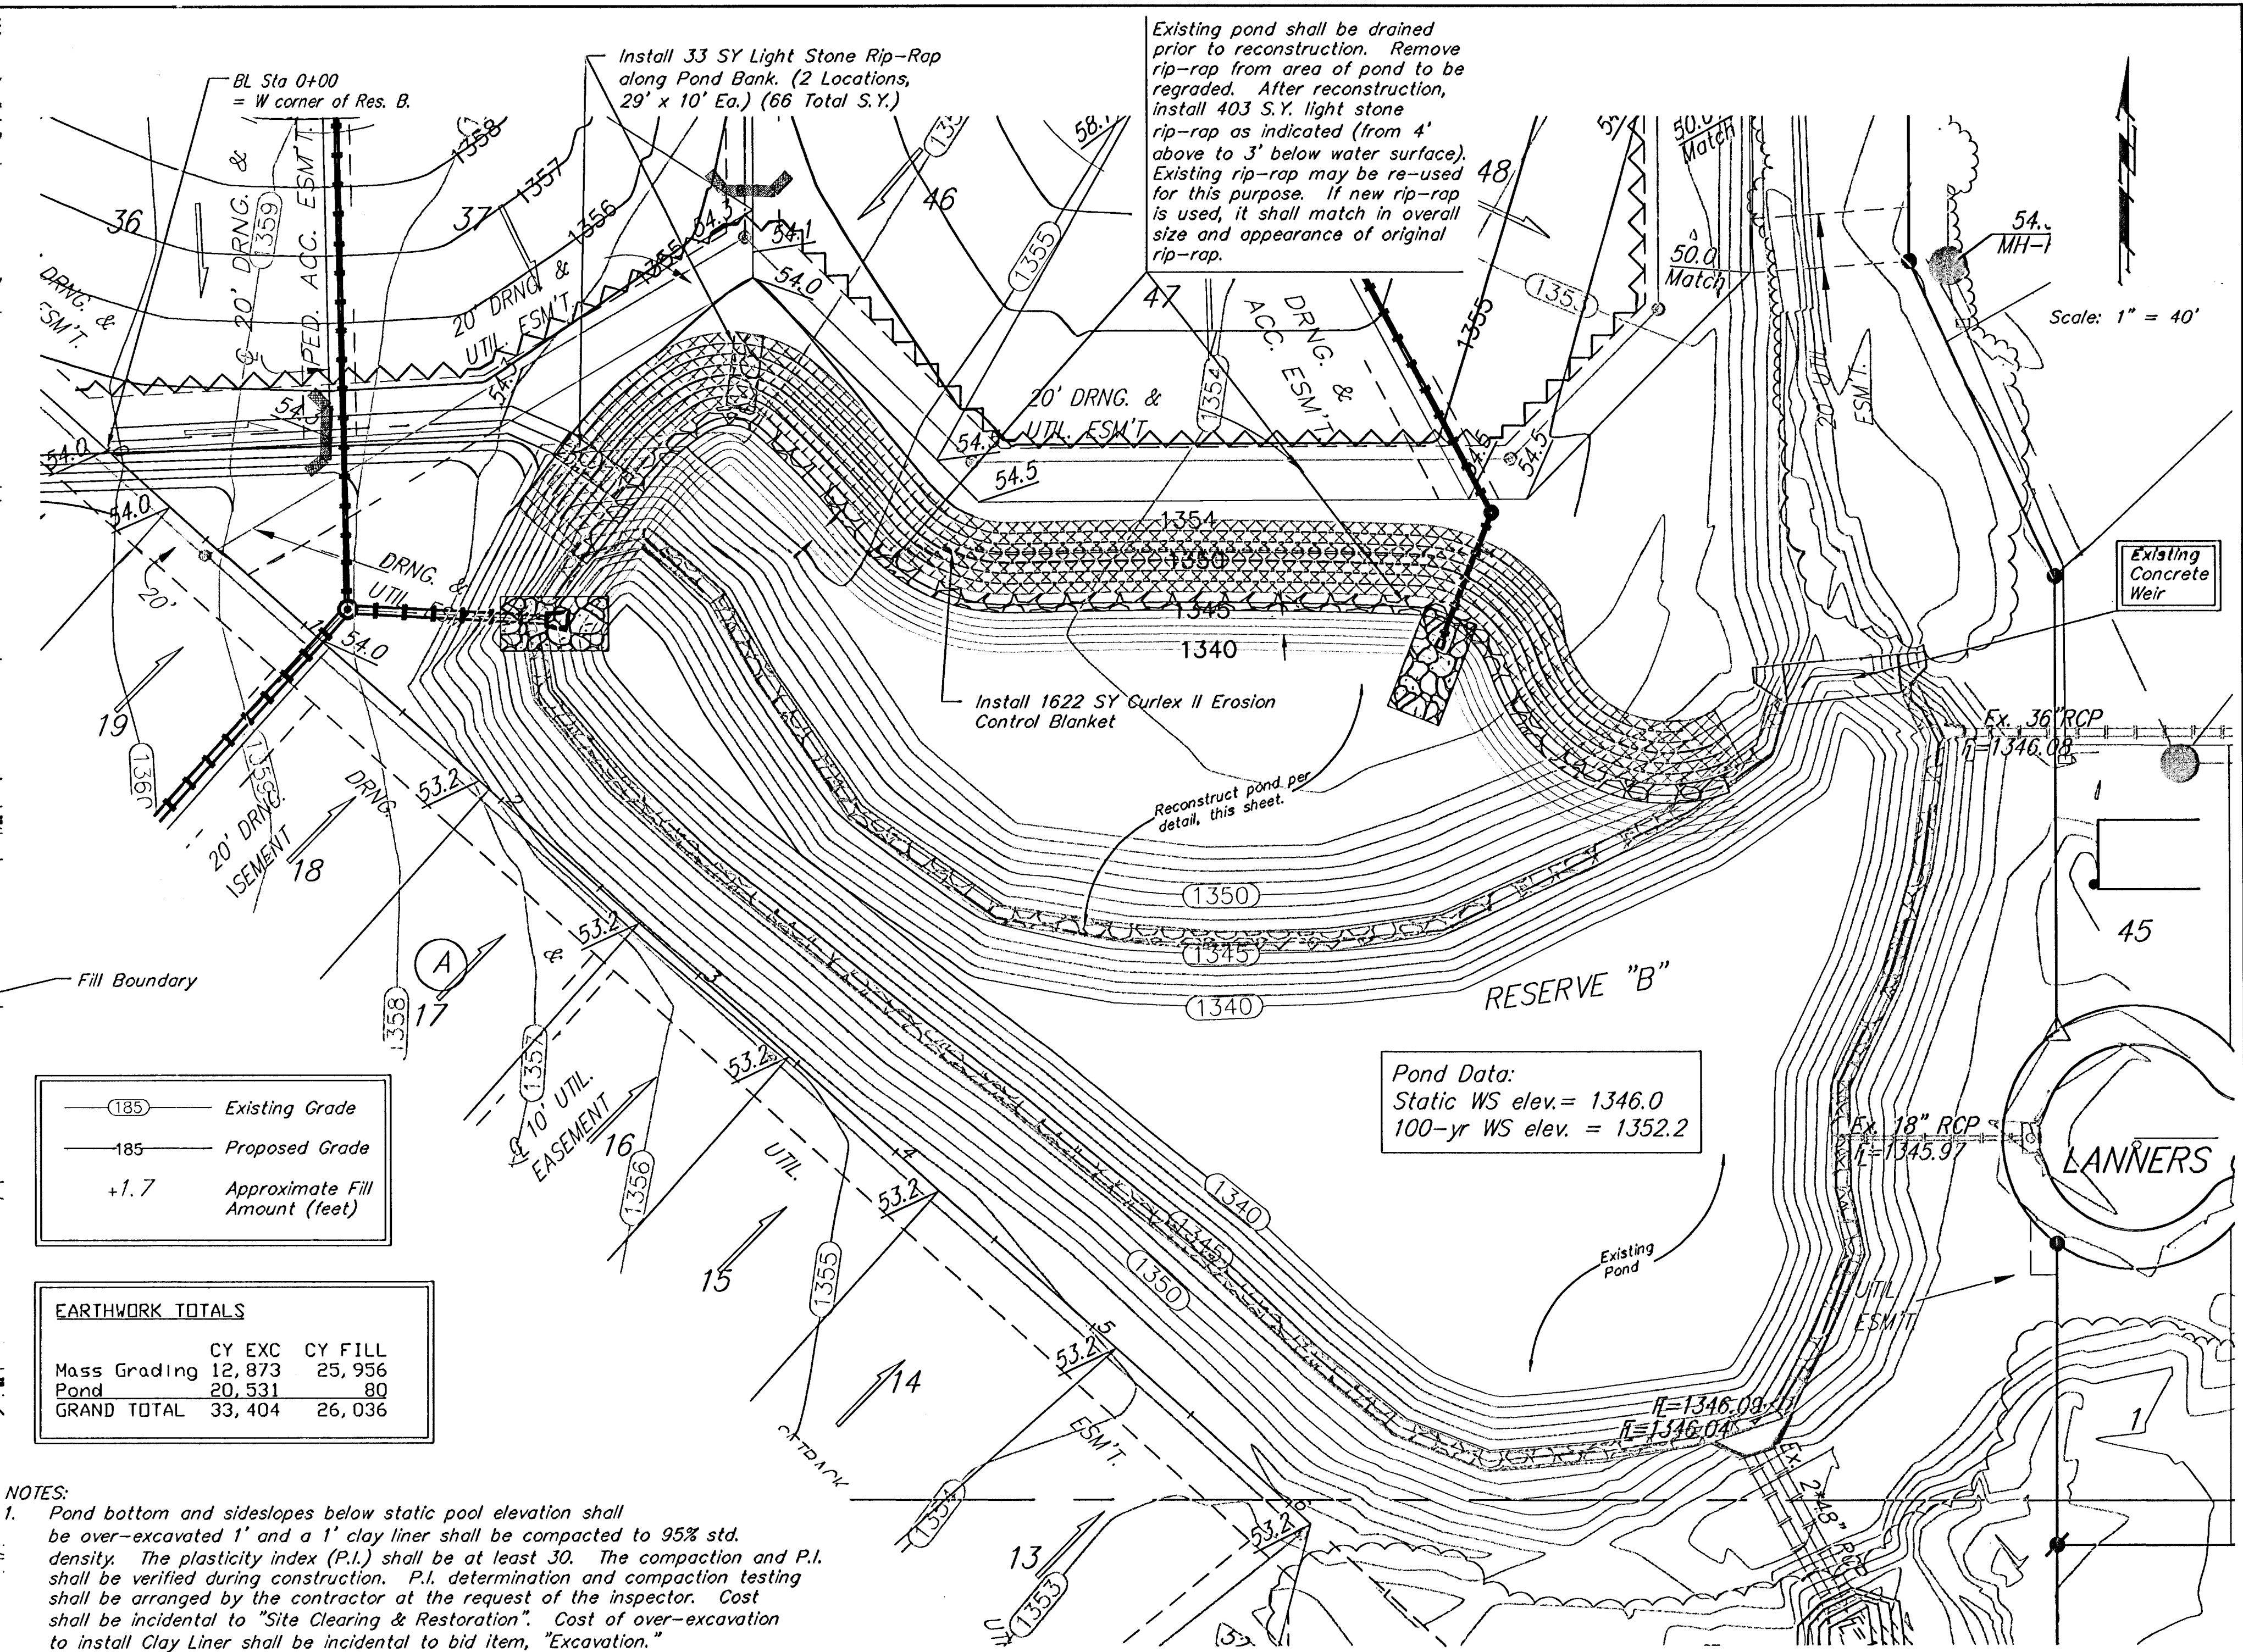


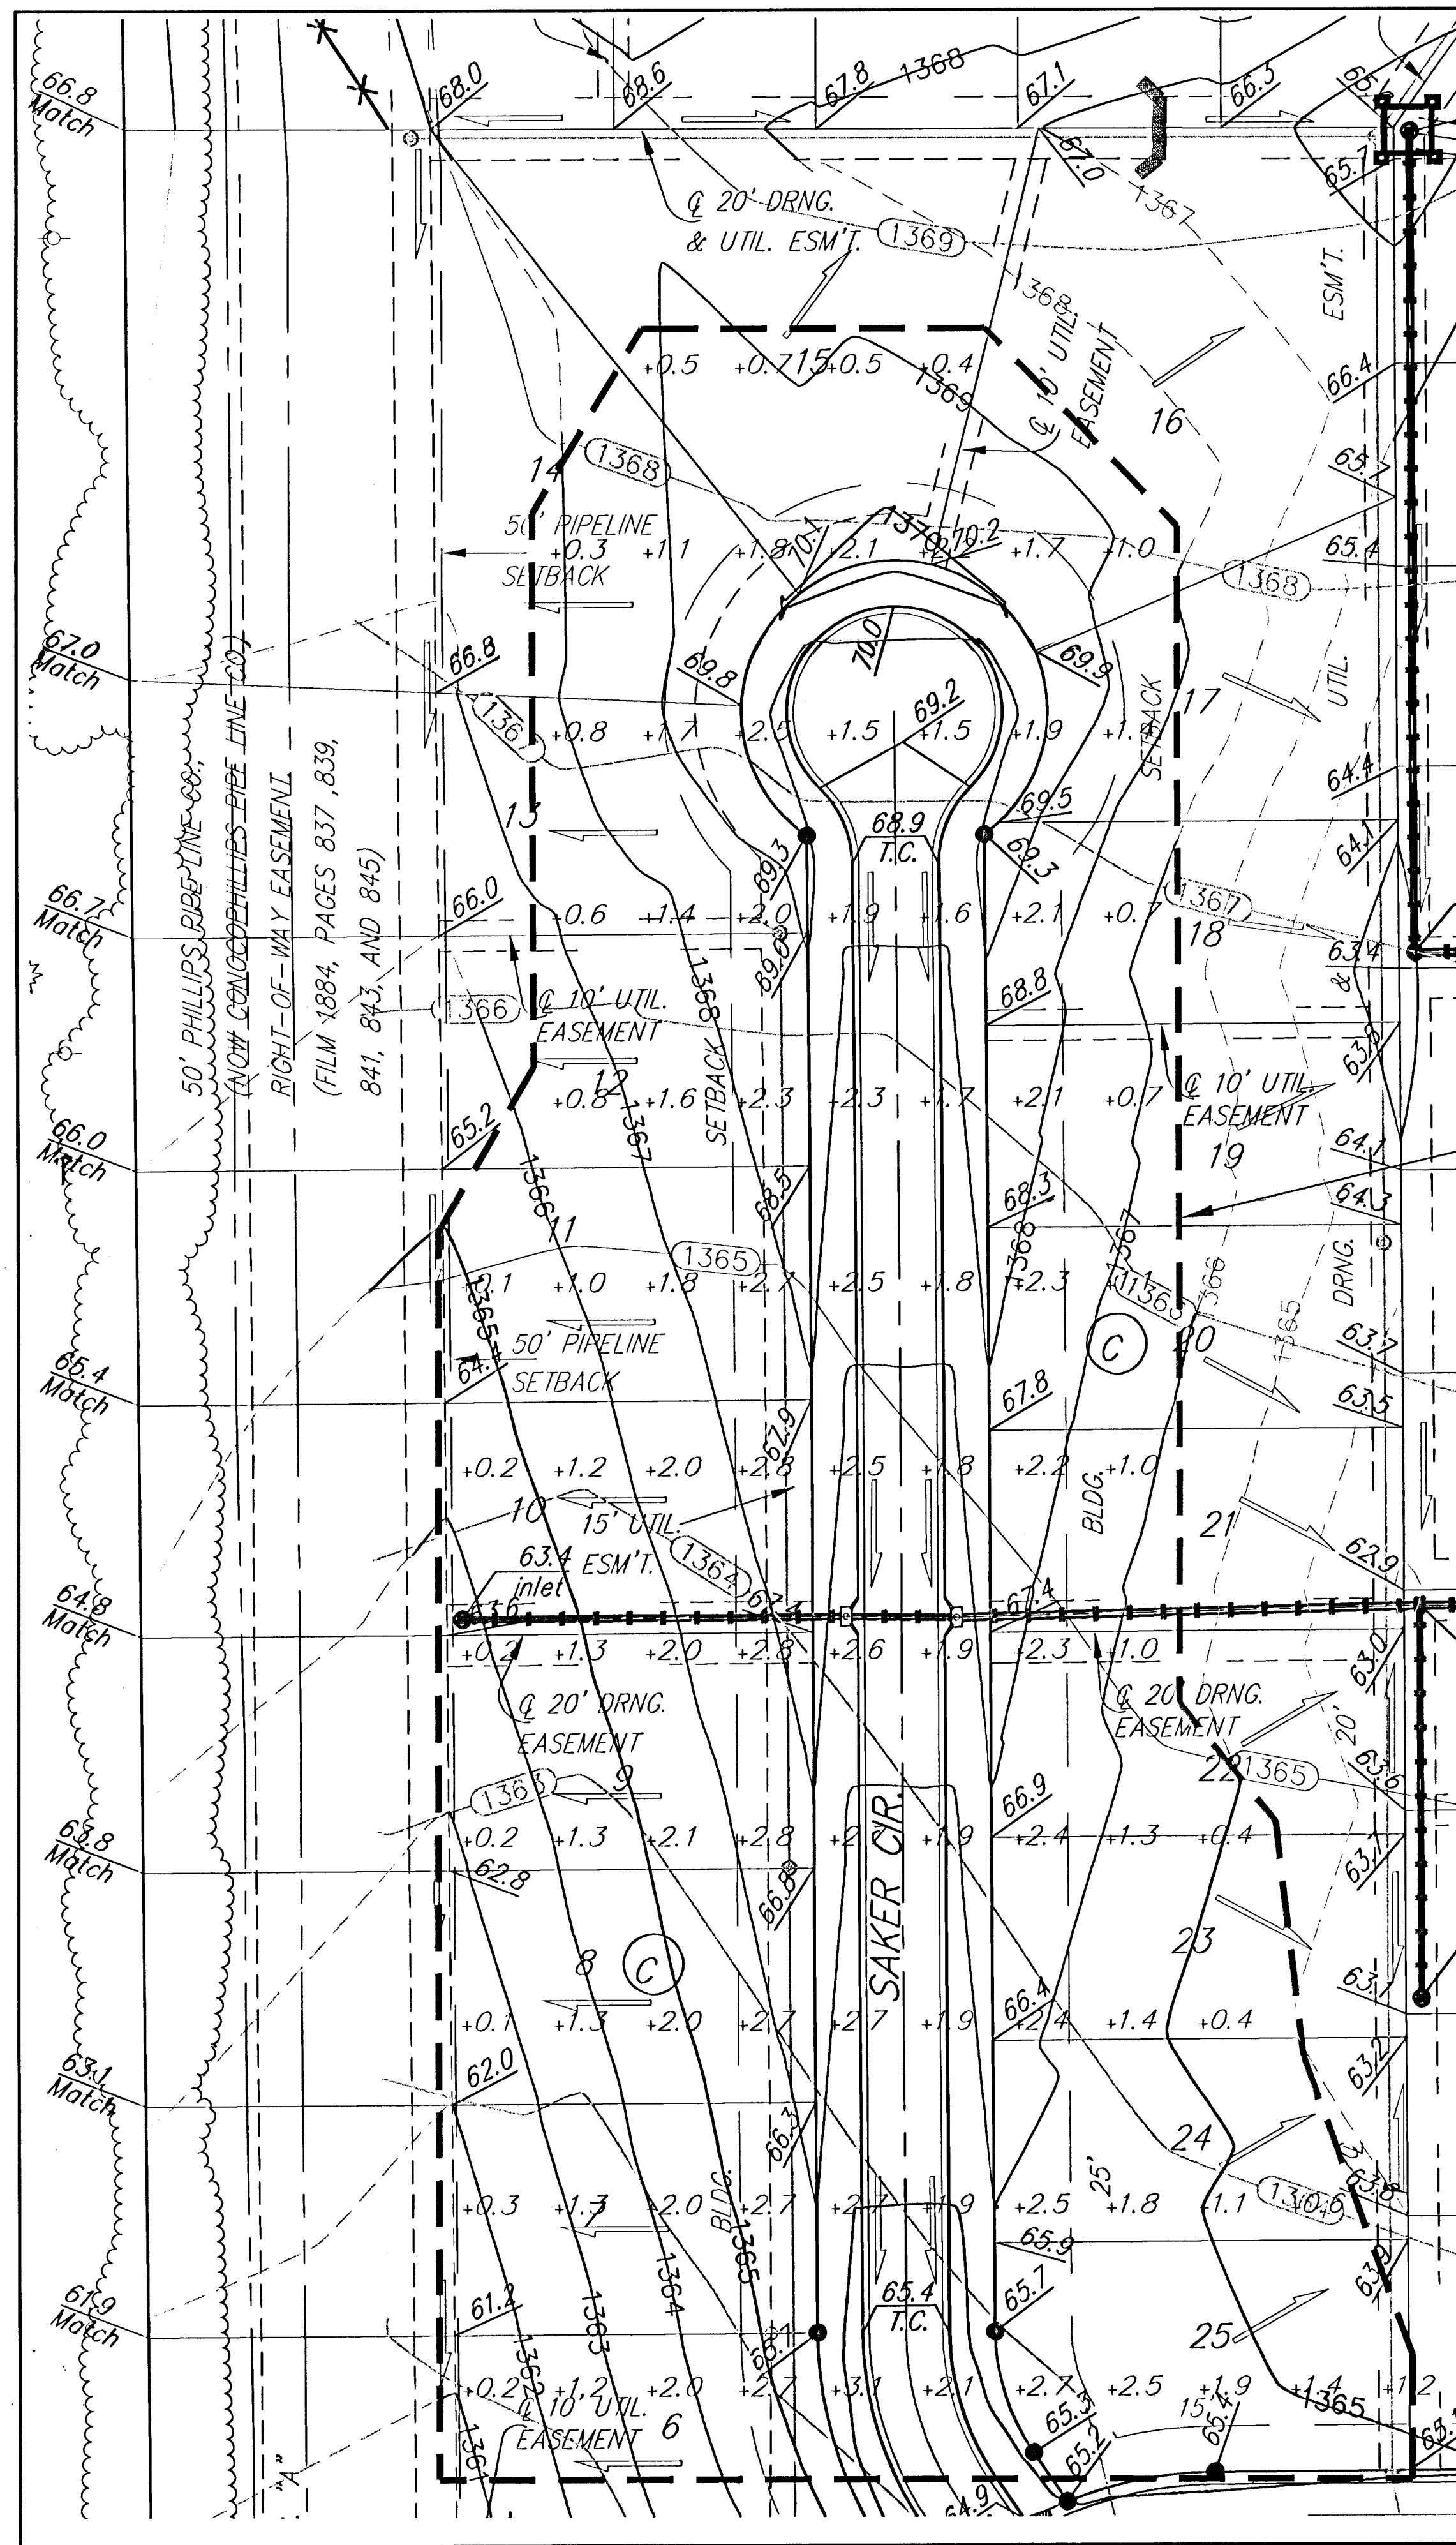

**Baughman**

**FALCON FALLS 2ND ADD. - PH. I**  
**POND PLAN & EXCESS FILL AREA**  
**WICHITA, KANSAS**

Baughman Company, P.A. 315 Ellis St. Wichita, KS 67211 P 316-263-7271 F 316-262-0149  
ENGINEERING | SURVEYING | PLANNING | LANDSCAPE ARCHITECTURE

|                             |               |                   |
|-----------------------------|---------------|-------------------|
| PROJECT NUMBER<br>412-84264 | DESIGN<br>AEG | DRAWN<br>TMS      |
| REVISIONS                   | APPROVED      | DATE<br>01/06     |
| SCALE<br>Noted              |               | SHEET<br>30 OF 44 |

Falcon Falls 2nd Pond 0510-E376