


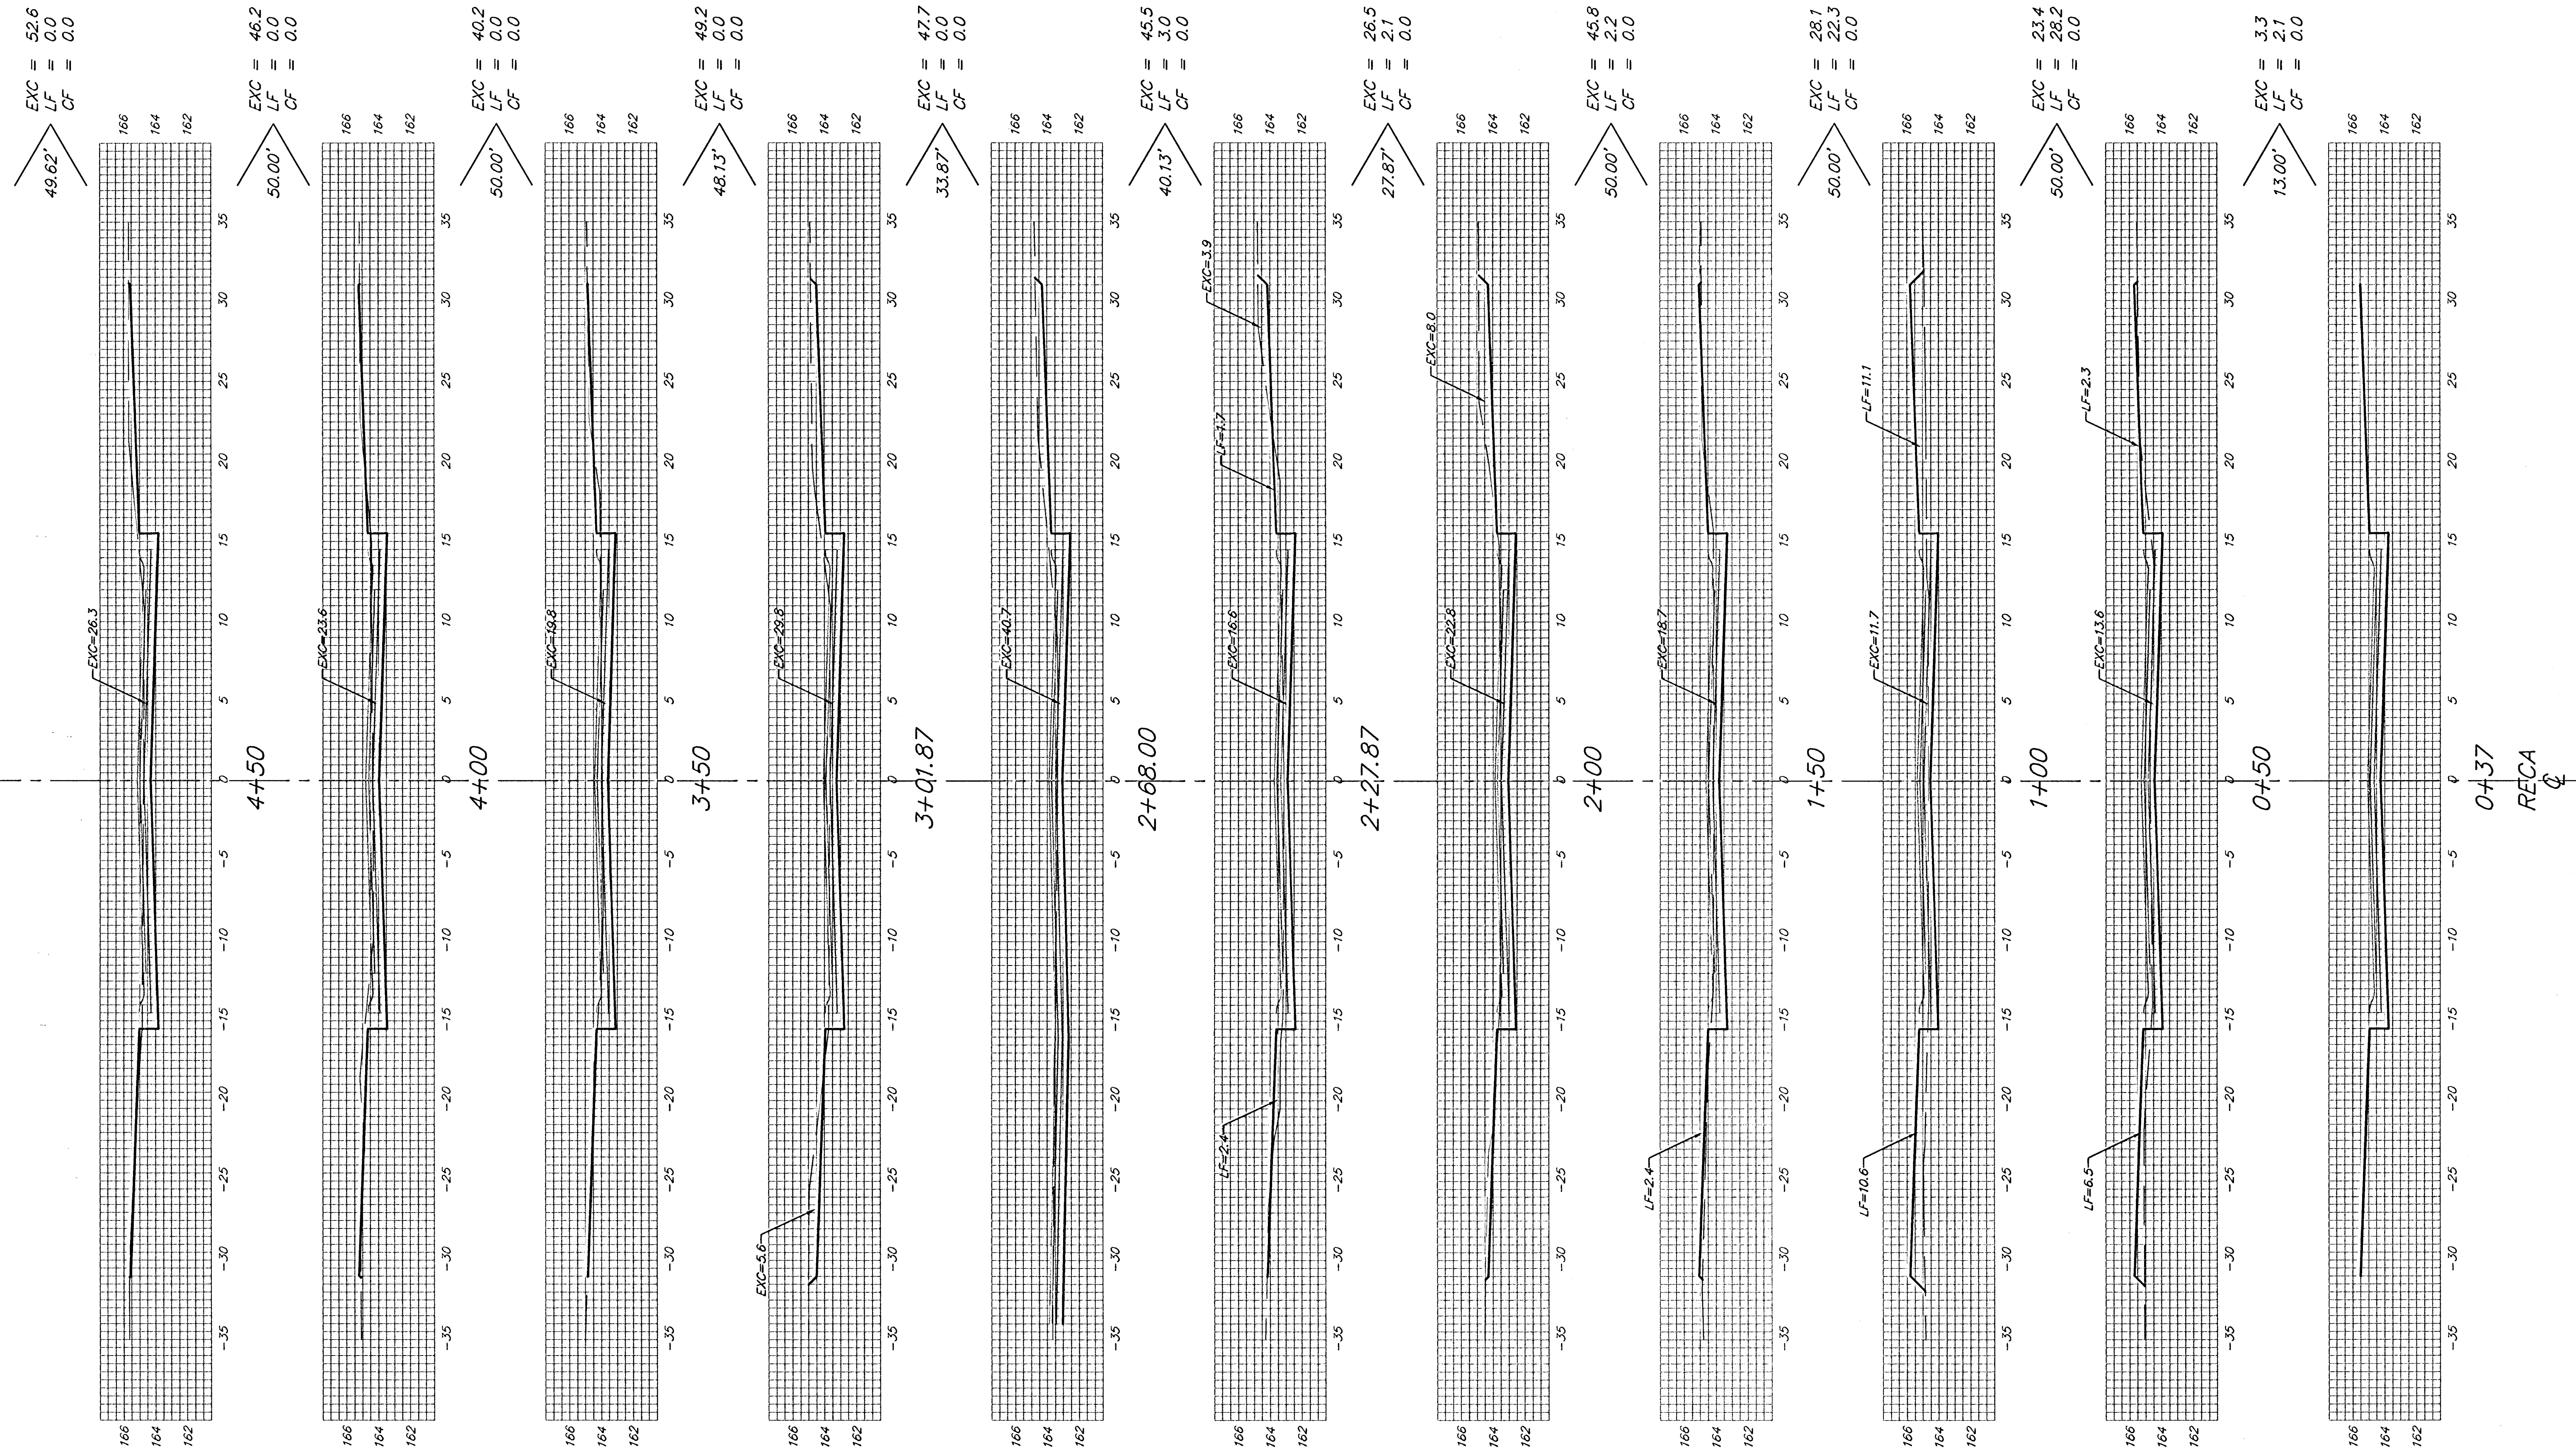

Sheet Totals:

Excavation	=	408.5 C.Y.
Loose Fill	=	59.9 C.Y.
Compacted Fill	=	0.0 C.Y.



Baughman Company, P.A. 315 Ella St. Wichita, KS 67211 P 316-262-7271 F 316-262-0149	
ENGINEERING SURVEYING PLANNING LANDSCAPE ARCHITECTURE	
PROJECT NUMBER 472-83936	SHEET 14 OF 17
English/Country Gardens Phase I.XS1	05-06-E273