


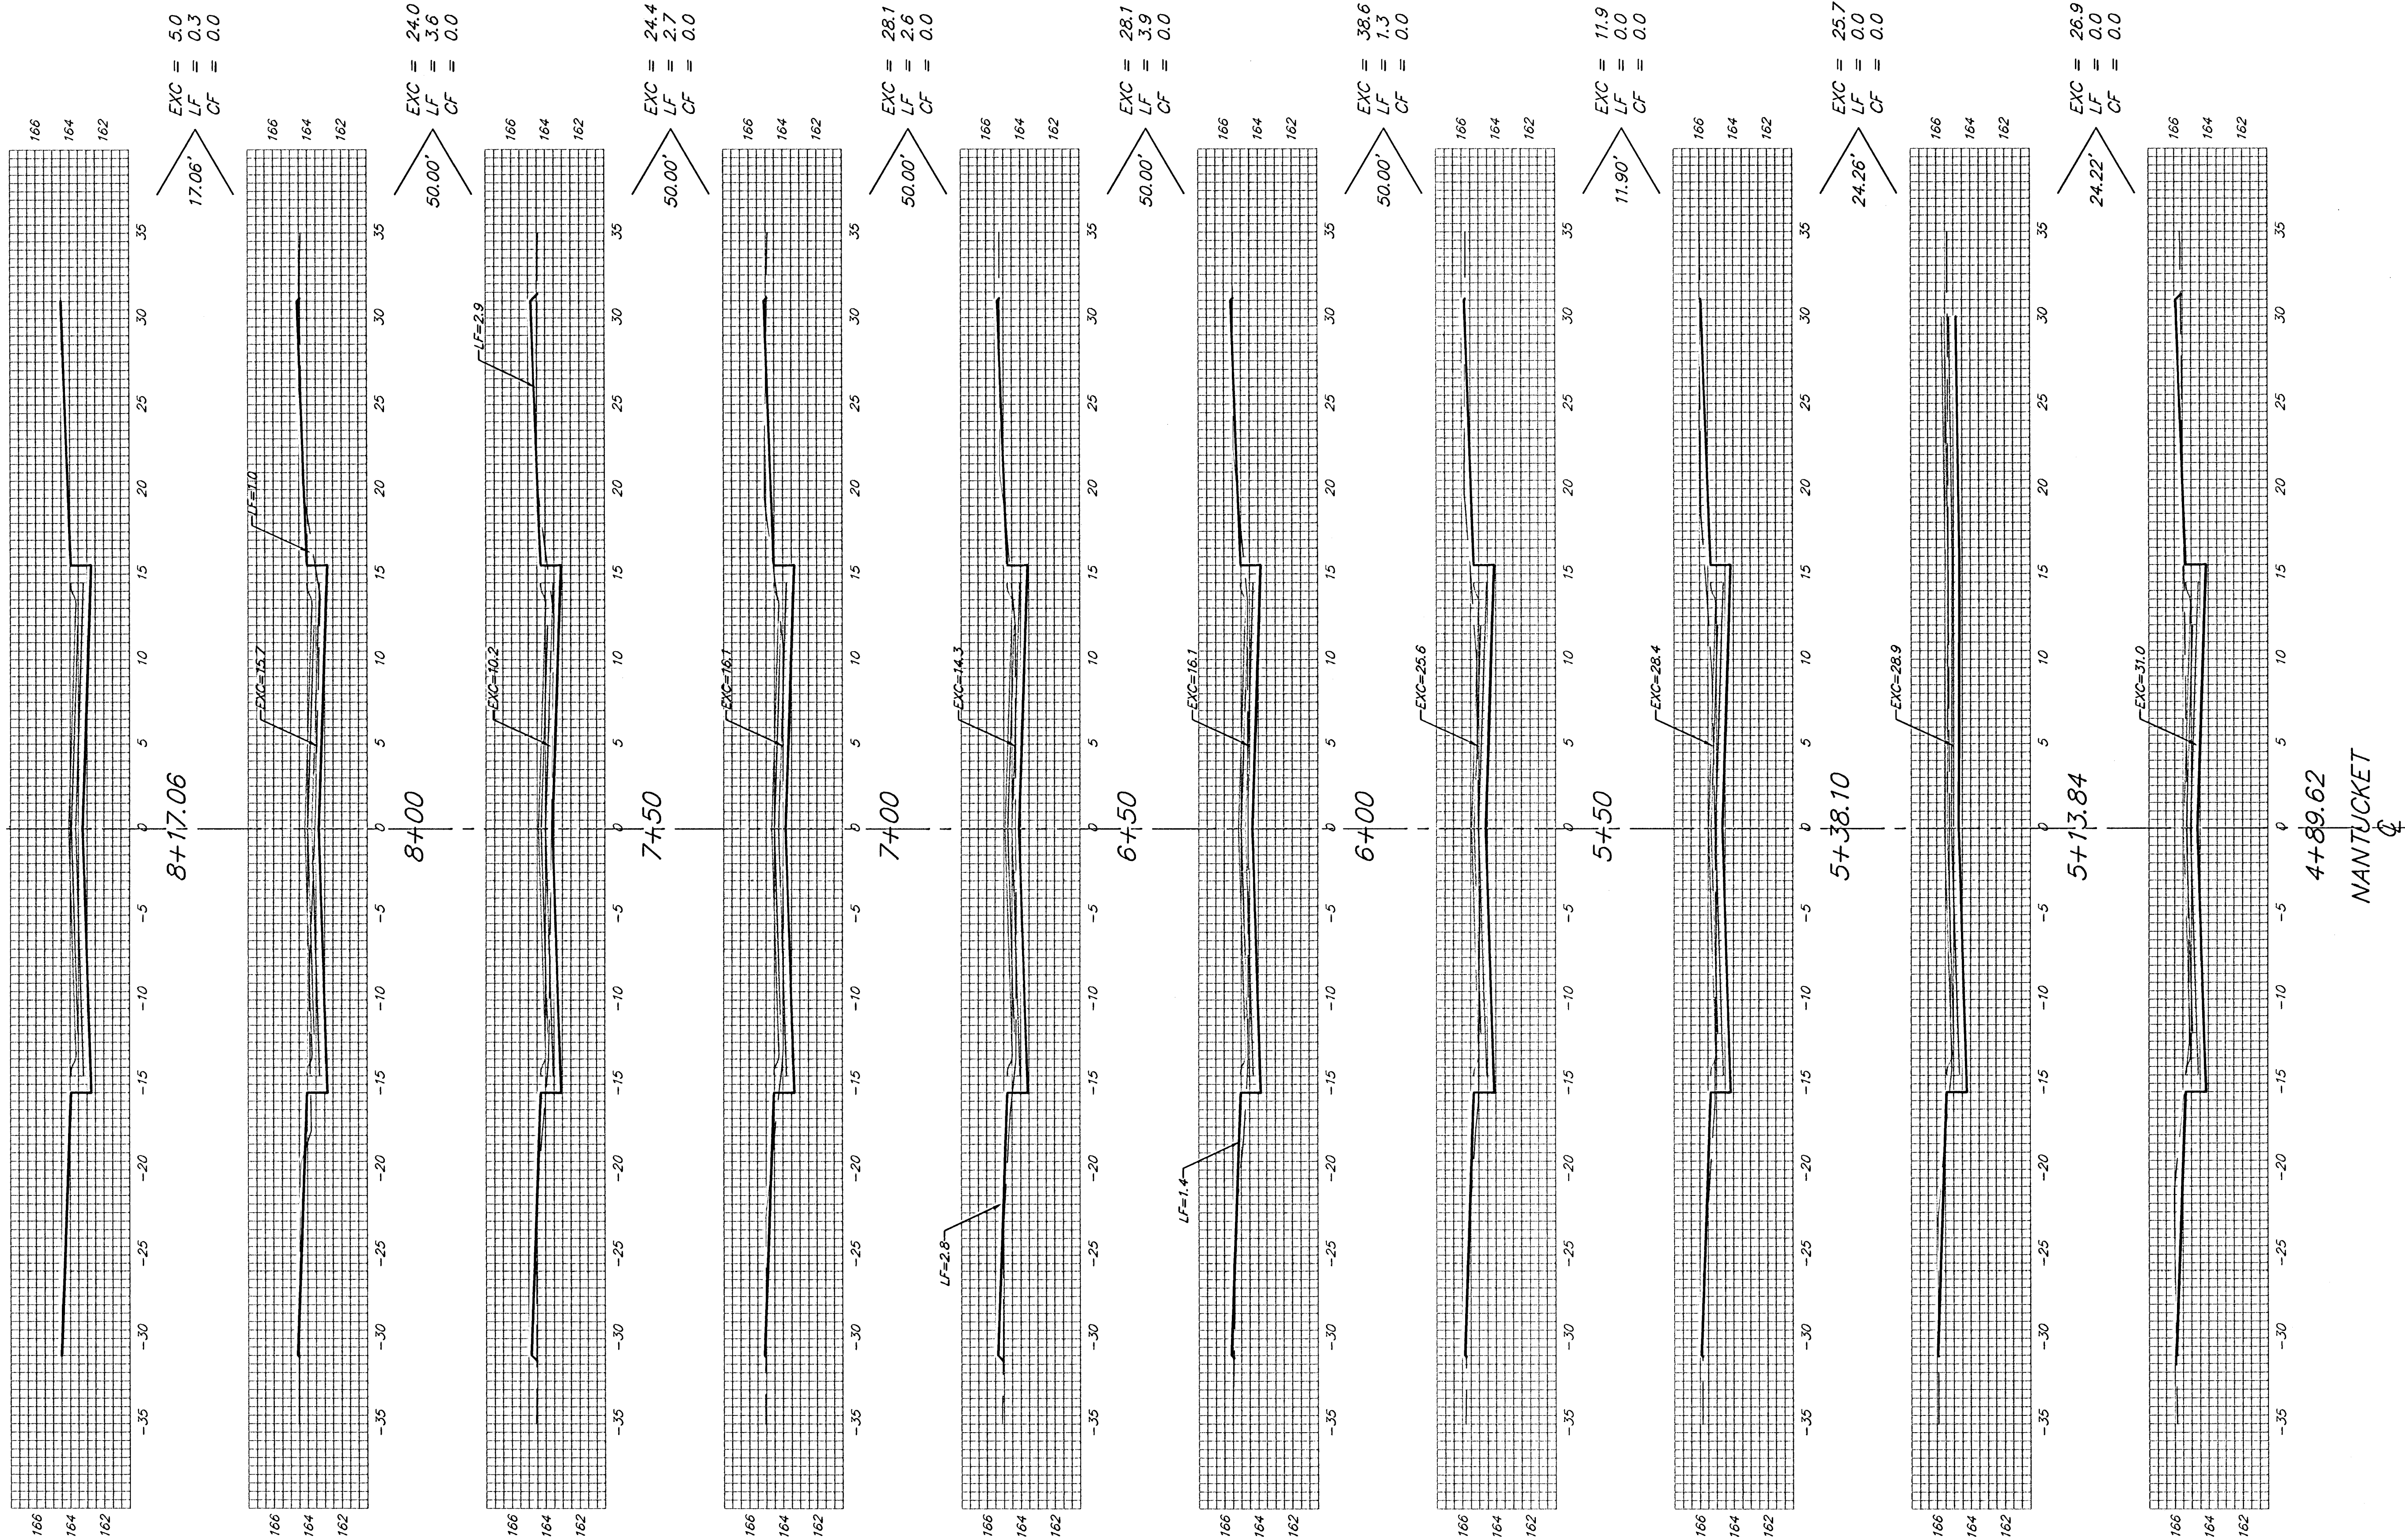

Sheet Totals:
Excavation = 212.7 C.Y.
Loose Fill = 14.4 C.Y.
Compacted Fill = 0.0 C.Y.



Baughman Company, P.A. 315 Ellis St. Wichita, KS 67211 P 316-262-7271 F 316-262-0149
ENGINEERING | SURVEYING | PLANNING | LANDSCAPE ARCHITECTURE
PROJECT NUMBER 472-83936 SHEET 15 OF 17
English/Country Gardens Phase II V82 05/06/E273