



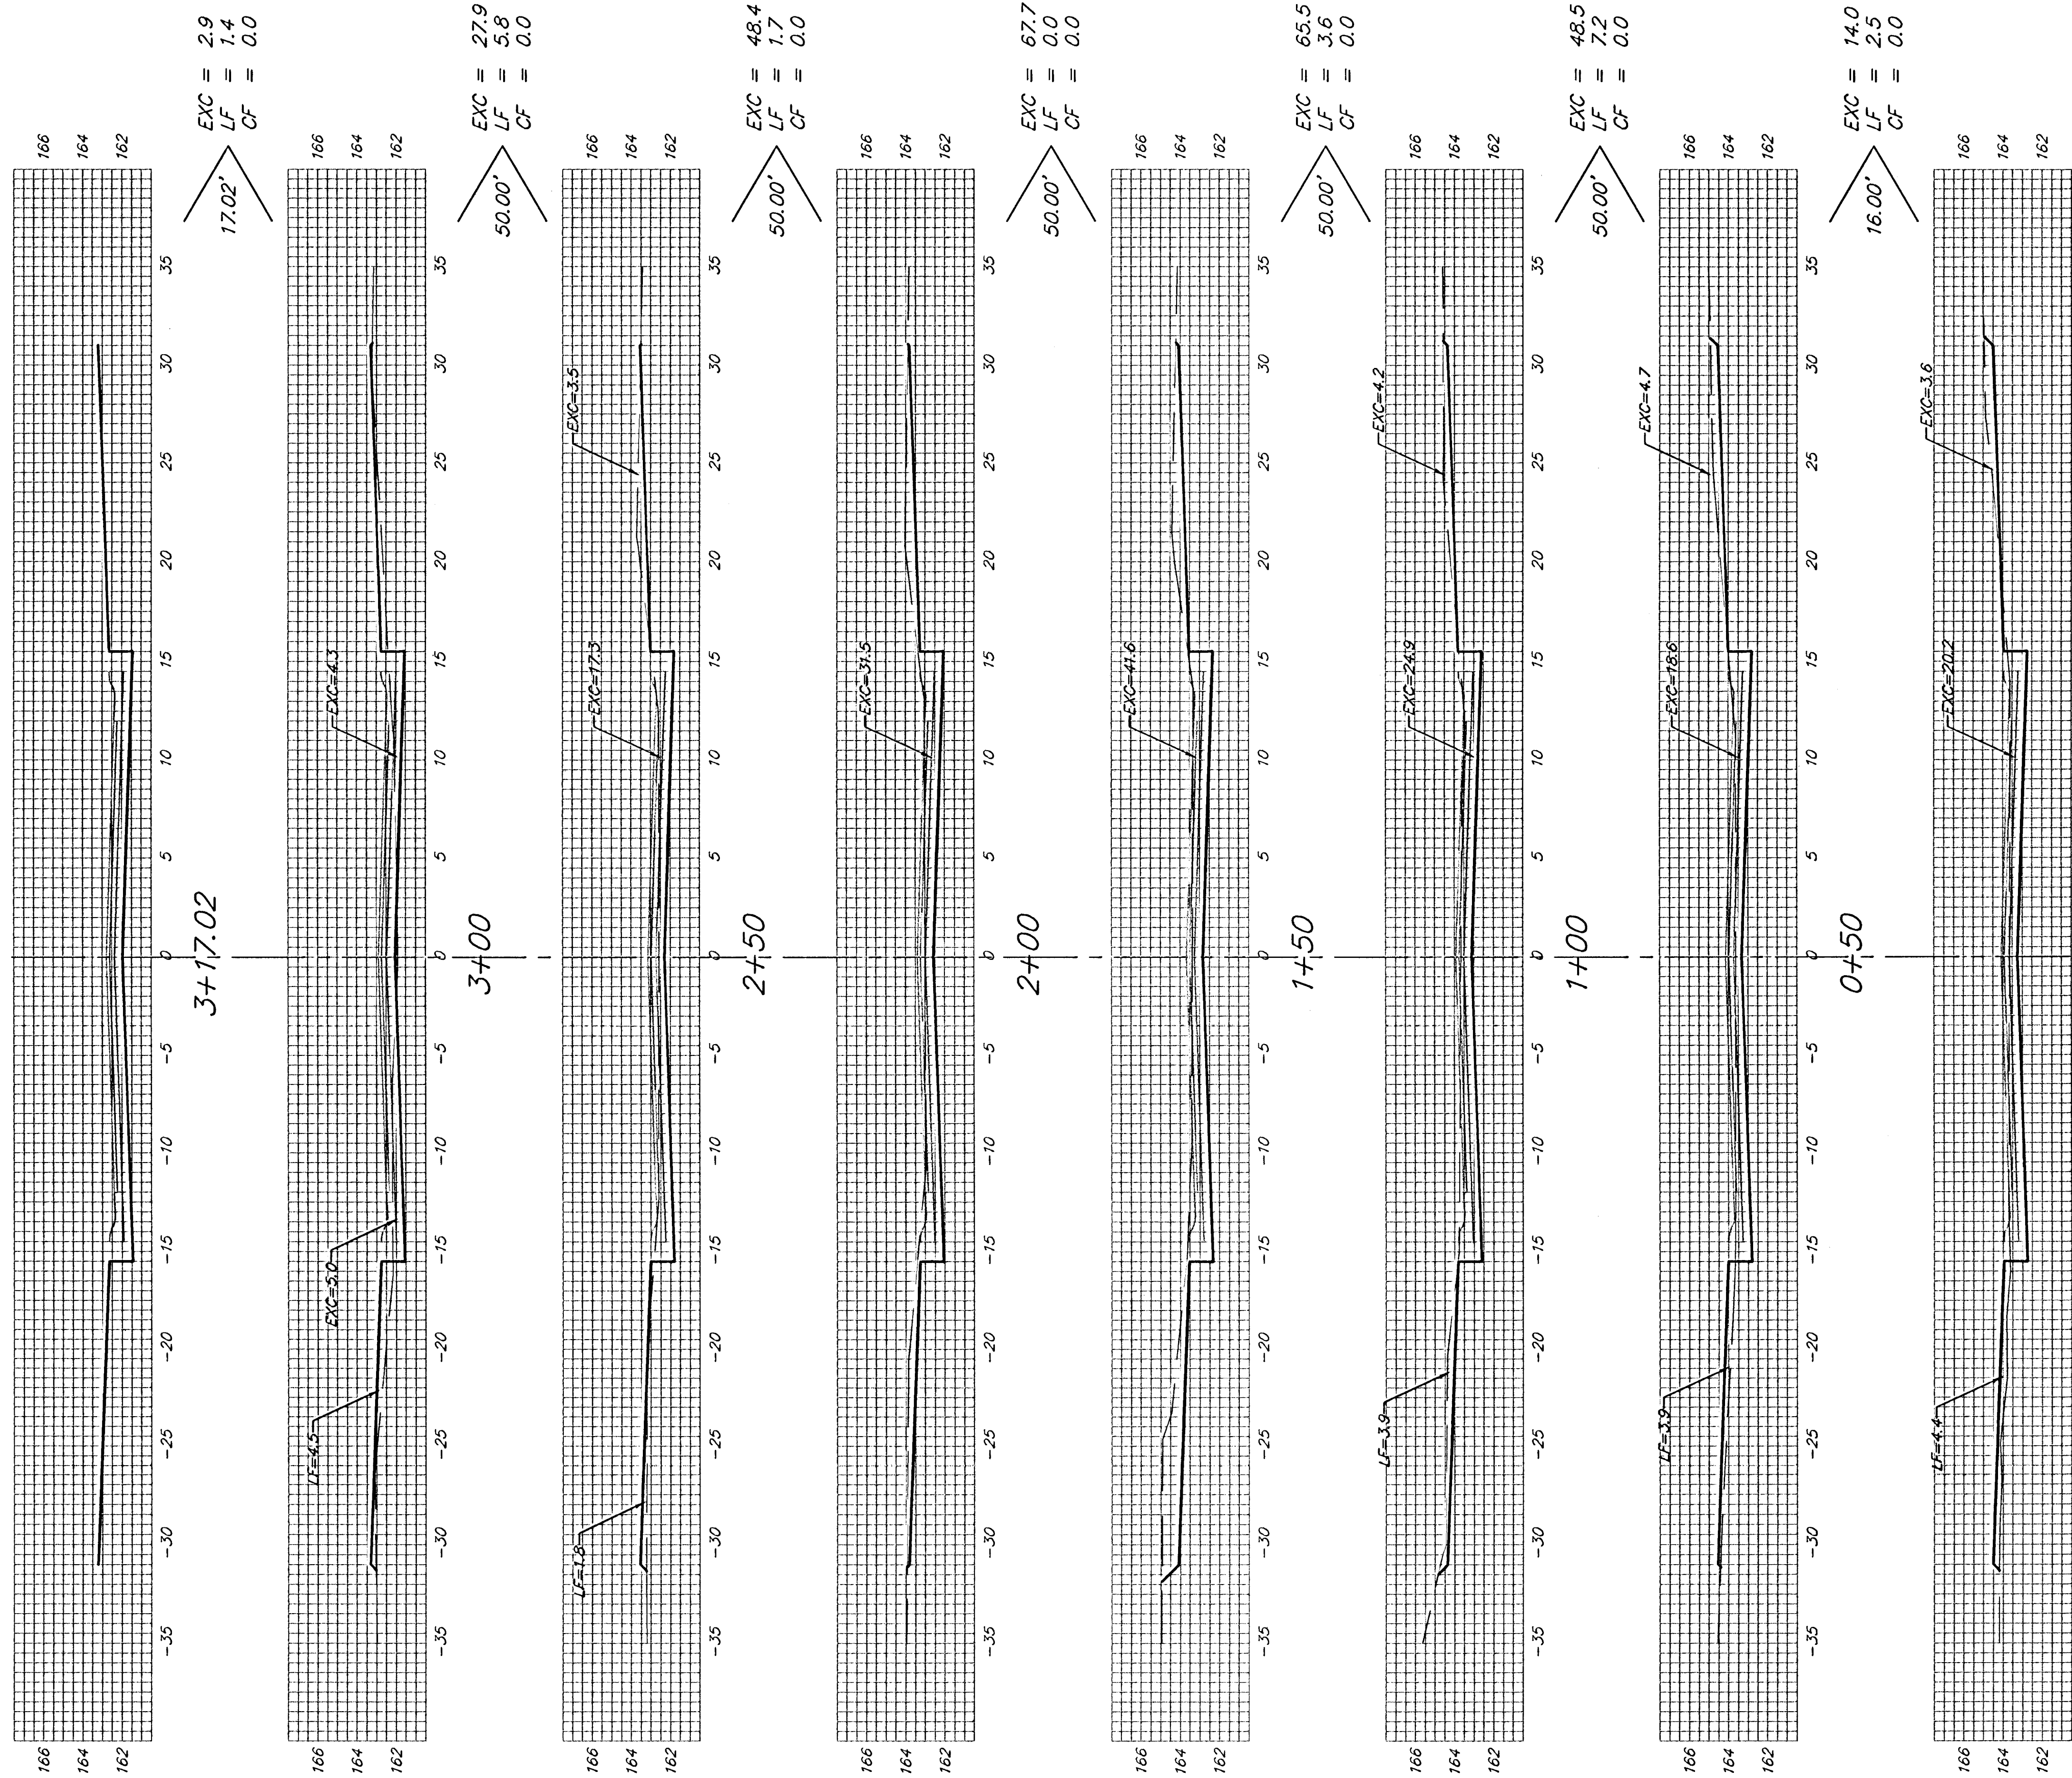

0+34.00  
 15TH ST. N.

Sheet Totals:  
 Excavation = 312.8 C.Y.  
 Loose Fill = 38.9 C.Y.  
 Compacted Fill = 0.0 C.Y.

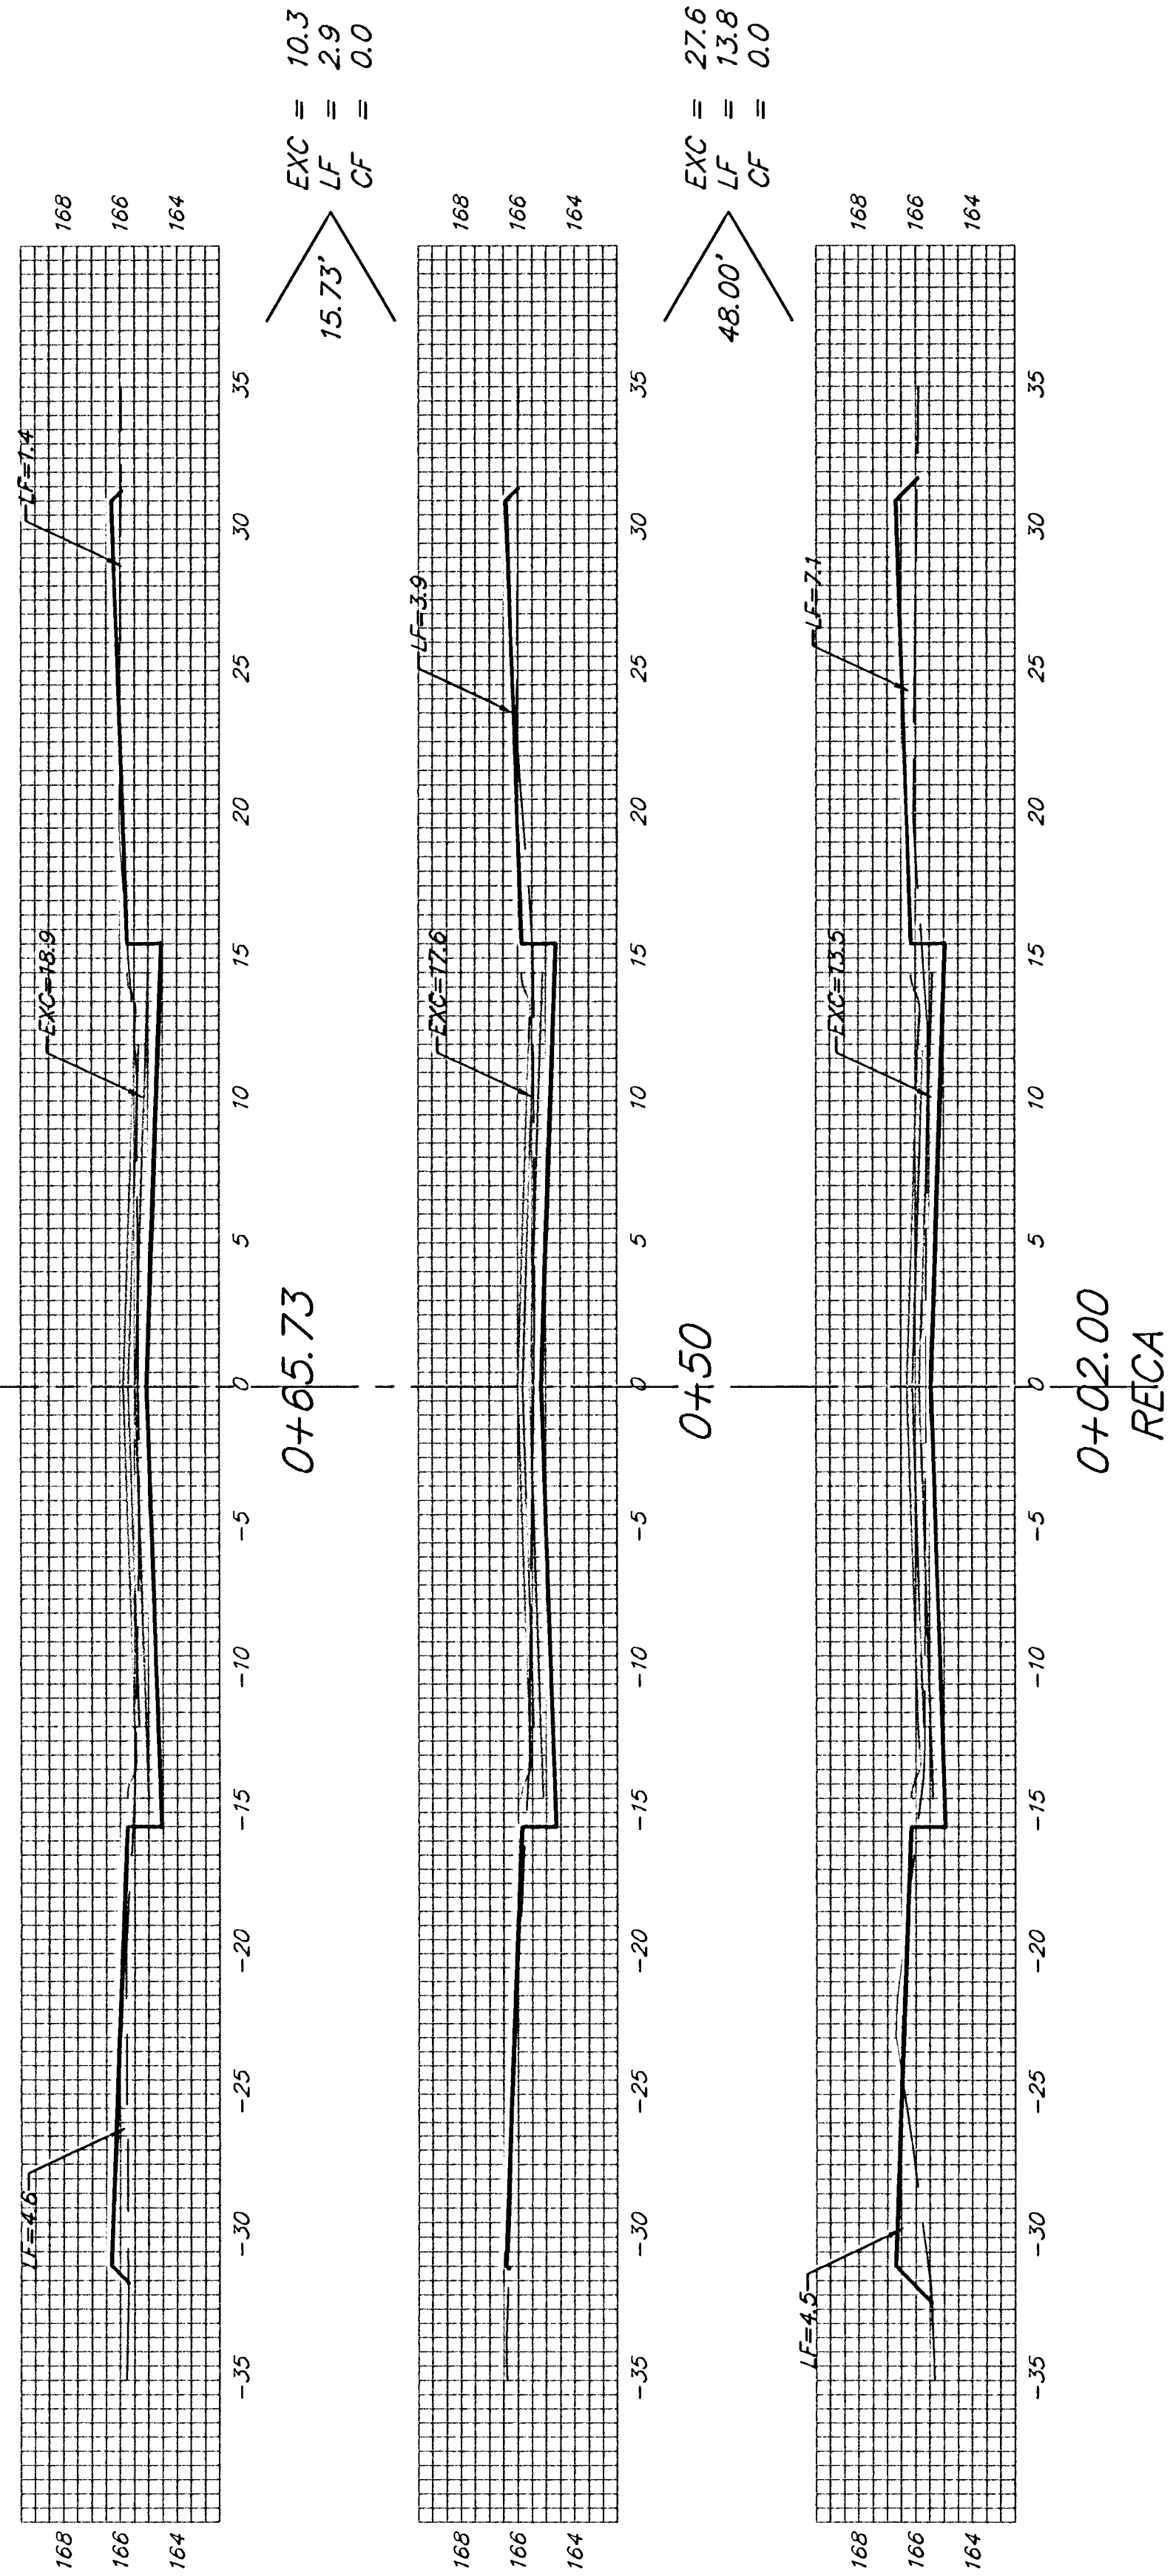