
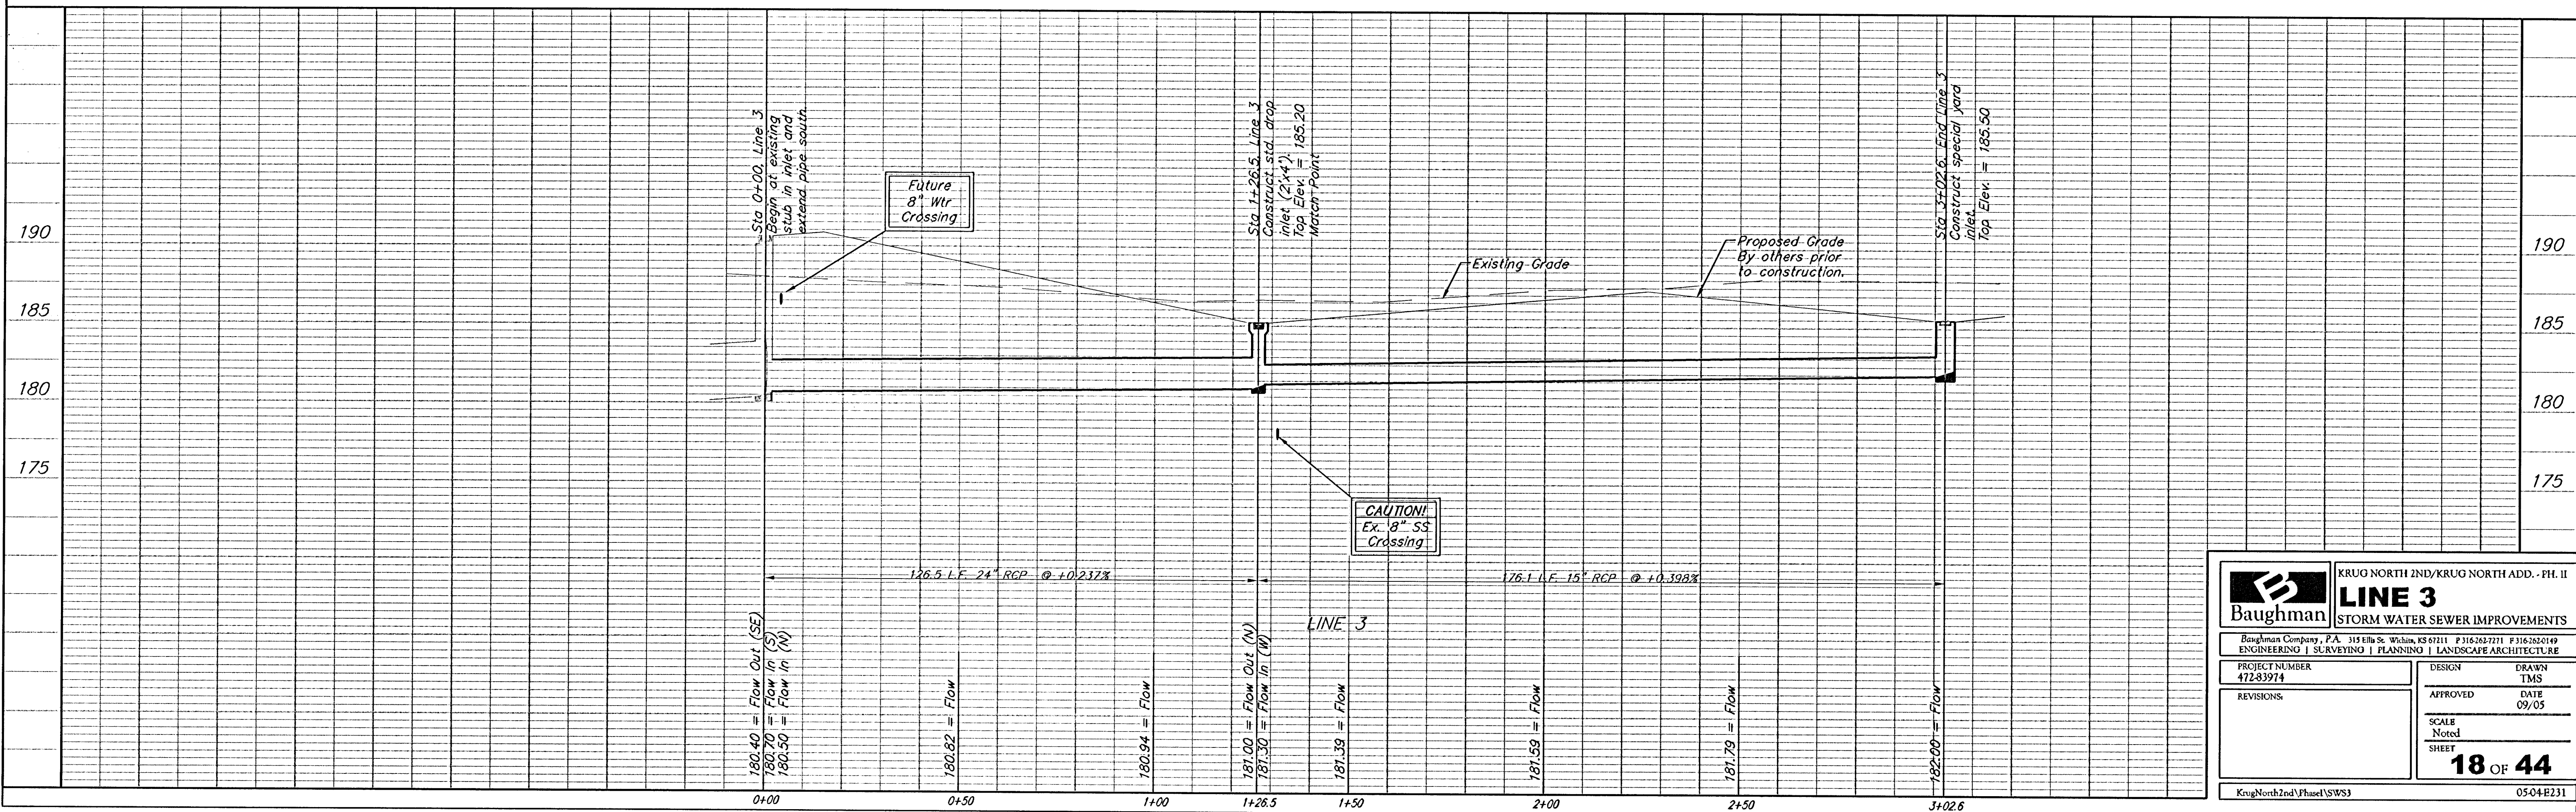


BENCHMARK:
BM #1: "□" Cut in middle of
N headwall of RCBC on 21st
St. North. 1004.3' W & 22.1'
N of SE Cor., SE1/4, Sec. 2,
T-27-S, R-2-E.
Elev. = 173.23 City Datum

BM #2: "□" Cut at the SE
corner of the intersection of
Castle Rock & Castle Rock Ct.,
Krug North Addition.
Elev. = 183.50 City Datum

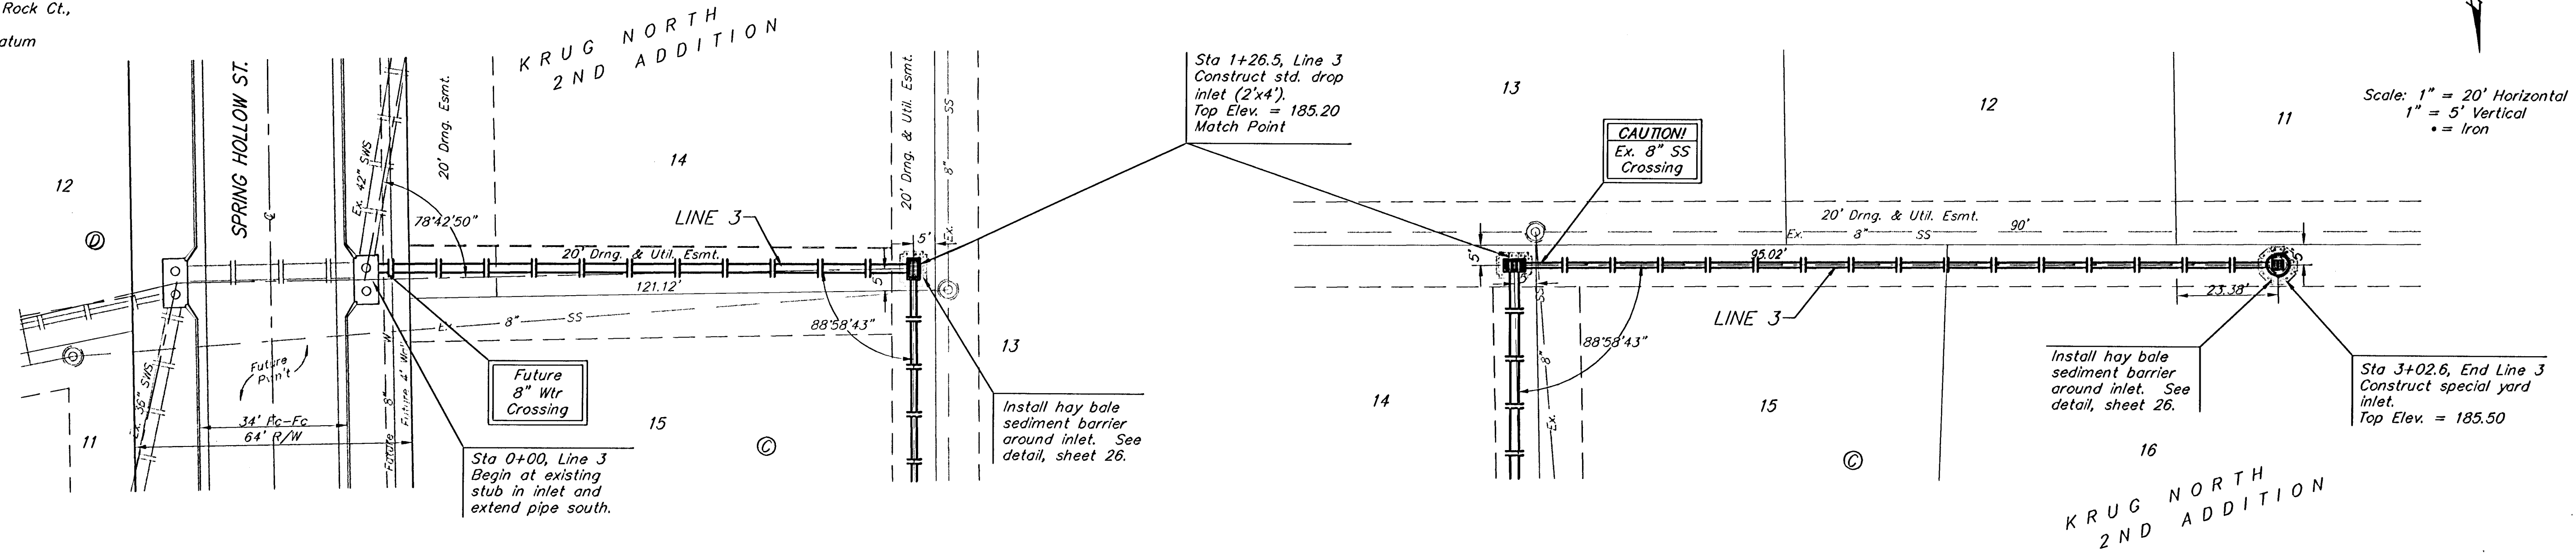

		KRUG NORTH 2ND/KRUG NORTH ADD. - PH. II	
LINE 3		STORM WATER SEWER IMPROVEMENTS	
Baughman Company, P.A. 313 Ellis St. Wichita, KS 67211 P 316.262.7711 F 316.262.0149 ENGINEERING SURVEYING PLANNING LANDSCAPE ARCHITECTURE			
PROJECT NUMBER 472-83974		DESIGN TMS	
REVISIONS		APPROVED DATE 09/05	
		SCALE Noted	
		SHEET 18 OF 44	
KrugNorth2nd\Phase1\SW3		05-04-E231	