



BENCHMARK:
 BM #1: "□" Cut in middle of N headwall of RCBC on 21st St. North. 1004.3' W & 22.1' N of SE Cor., SE1/4, Sec. 2, T-27-S, R-2-E.
 Elev. = 173.23 City Datum

BM #2: "□" Cut at the SE corner of the intersection of Castle Rock & Castle Rock Ct., Krug North Addition.
 Elev. = 183.50 City Datum

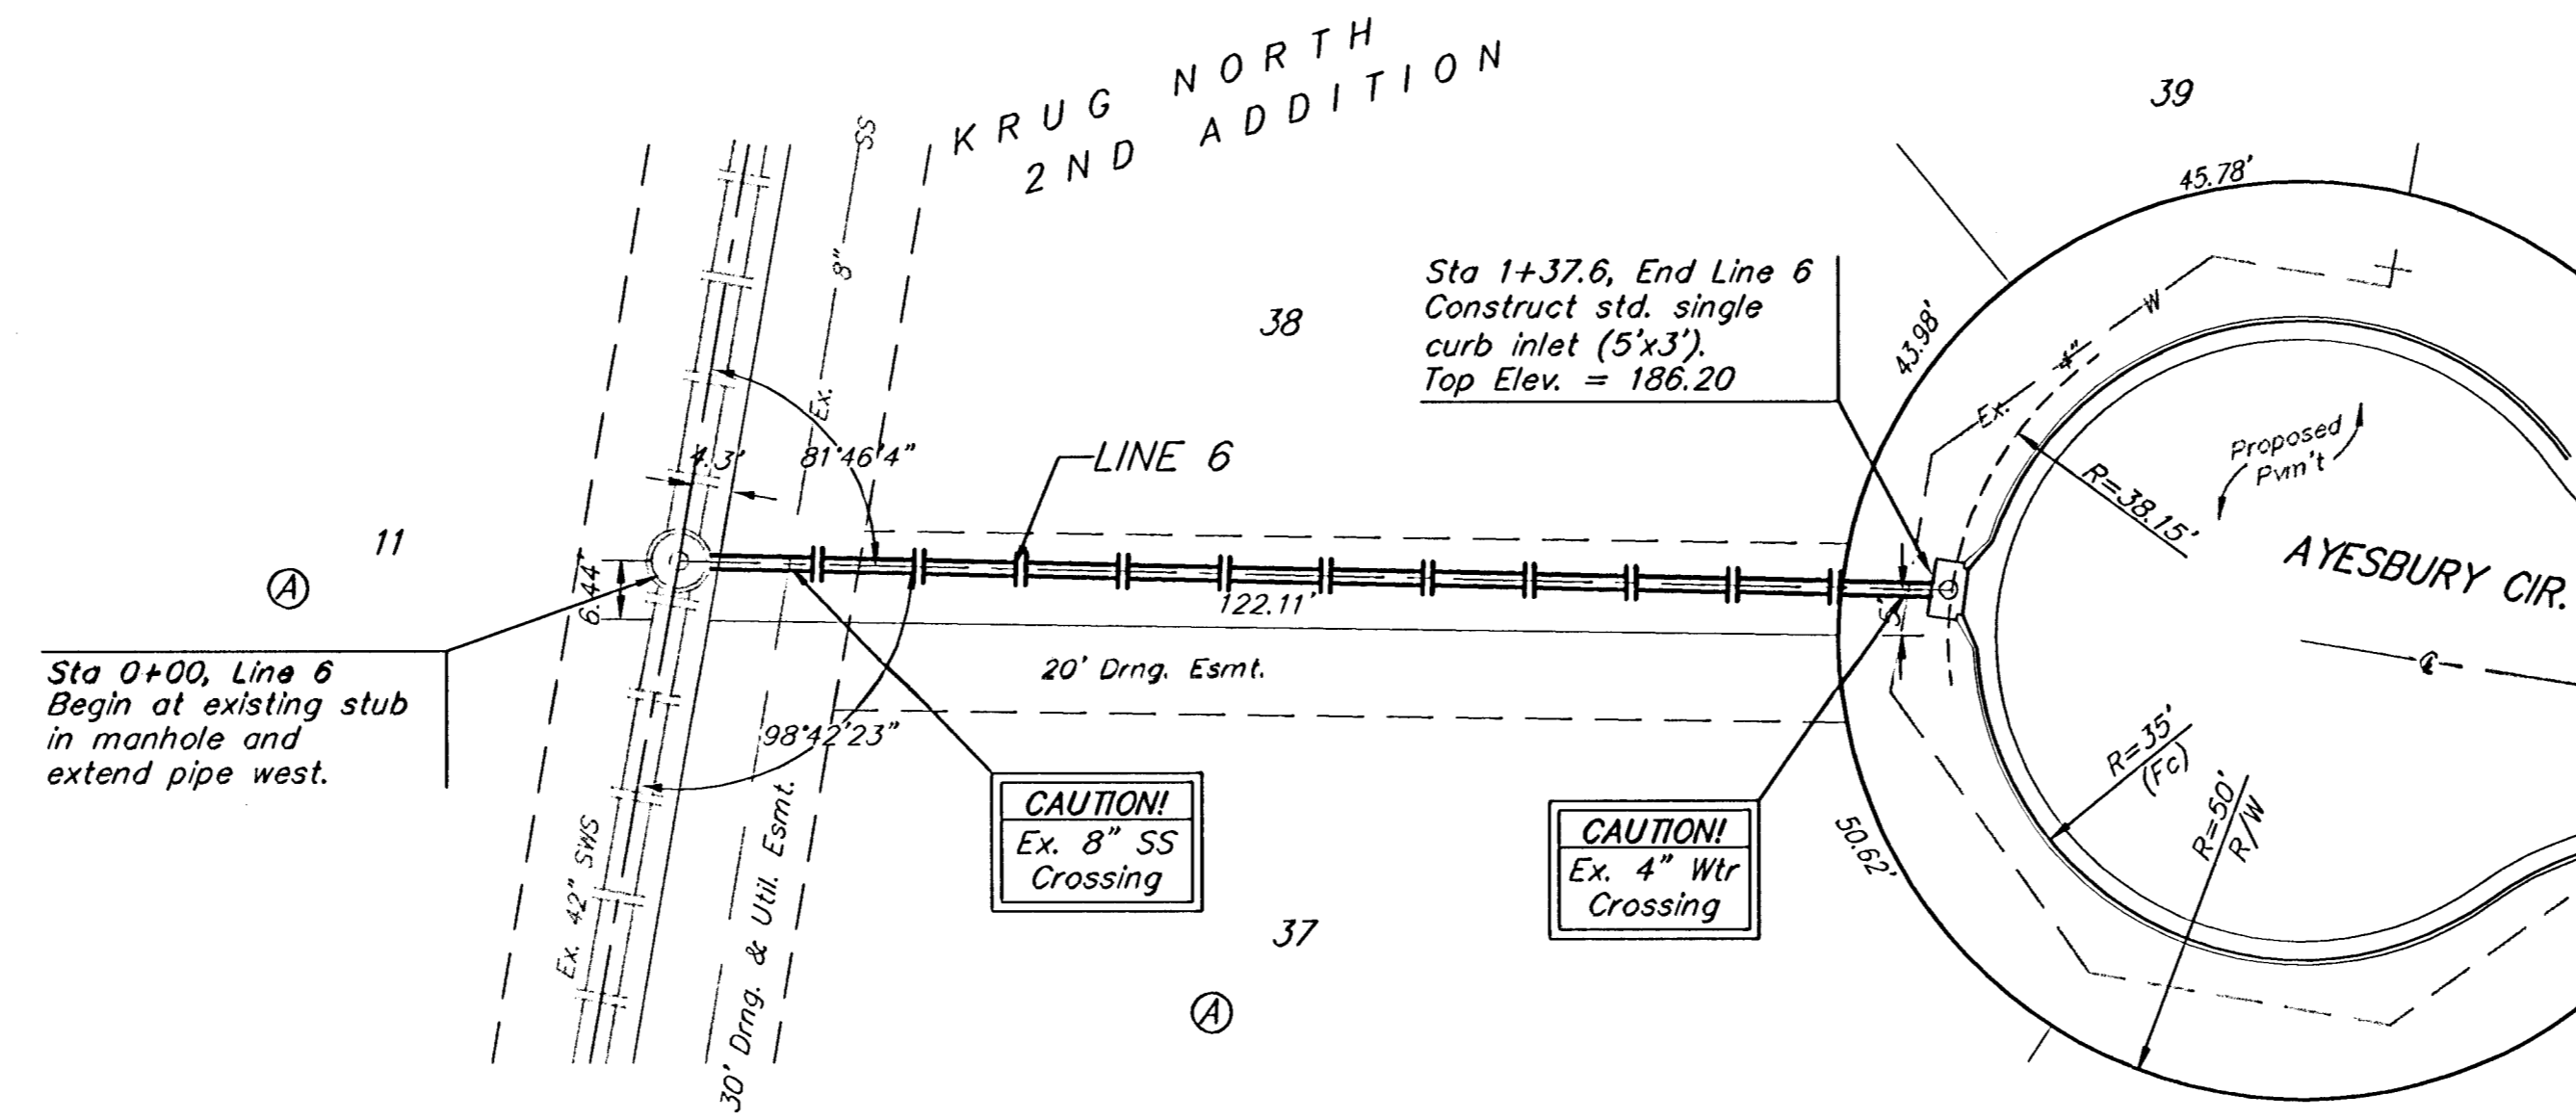

Scale: 1" = 20' Horizontal
 1" = 5' Vertical
 • = Iron

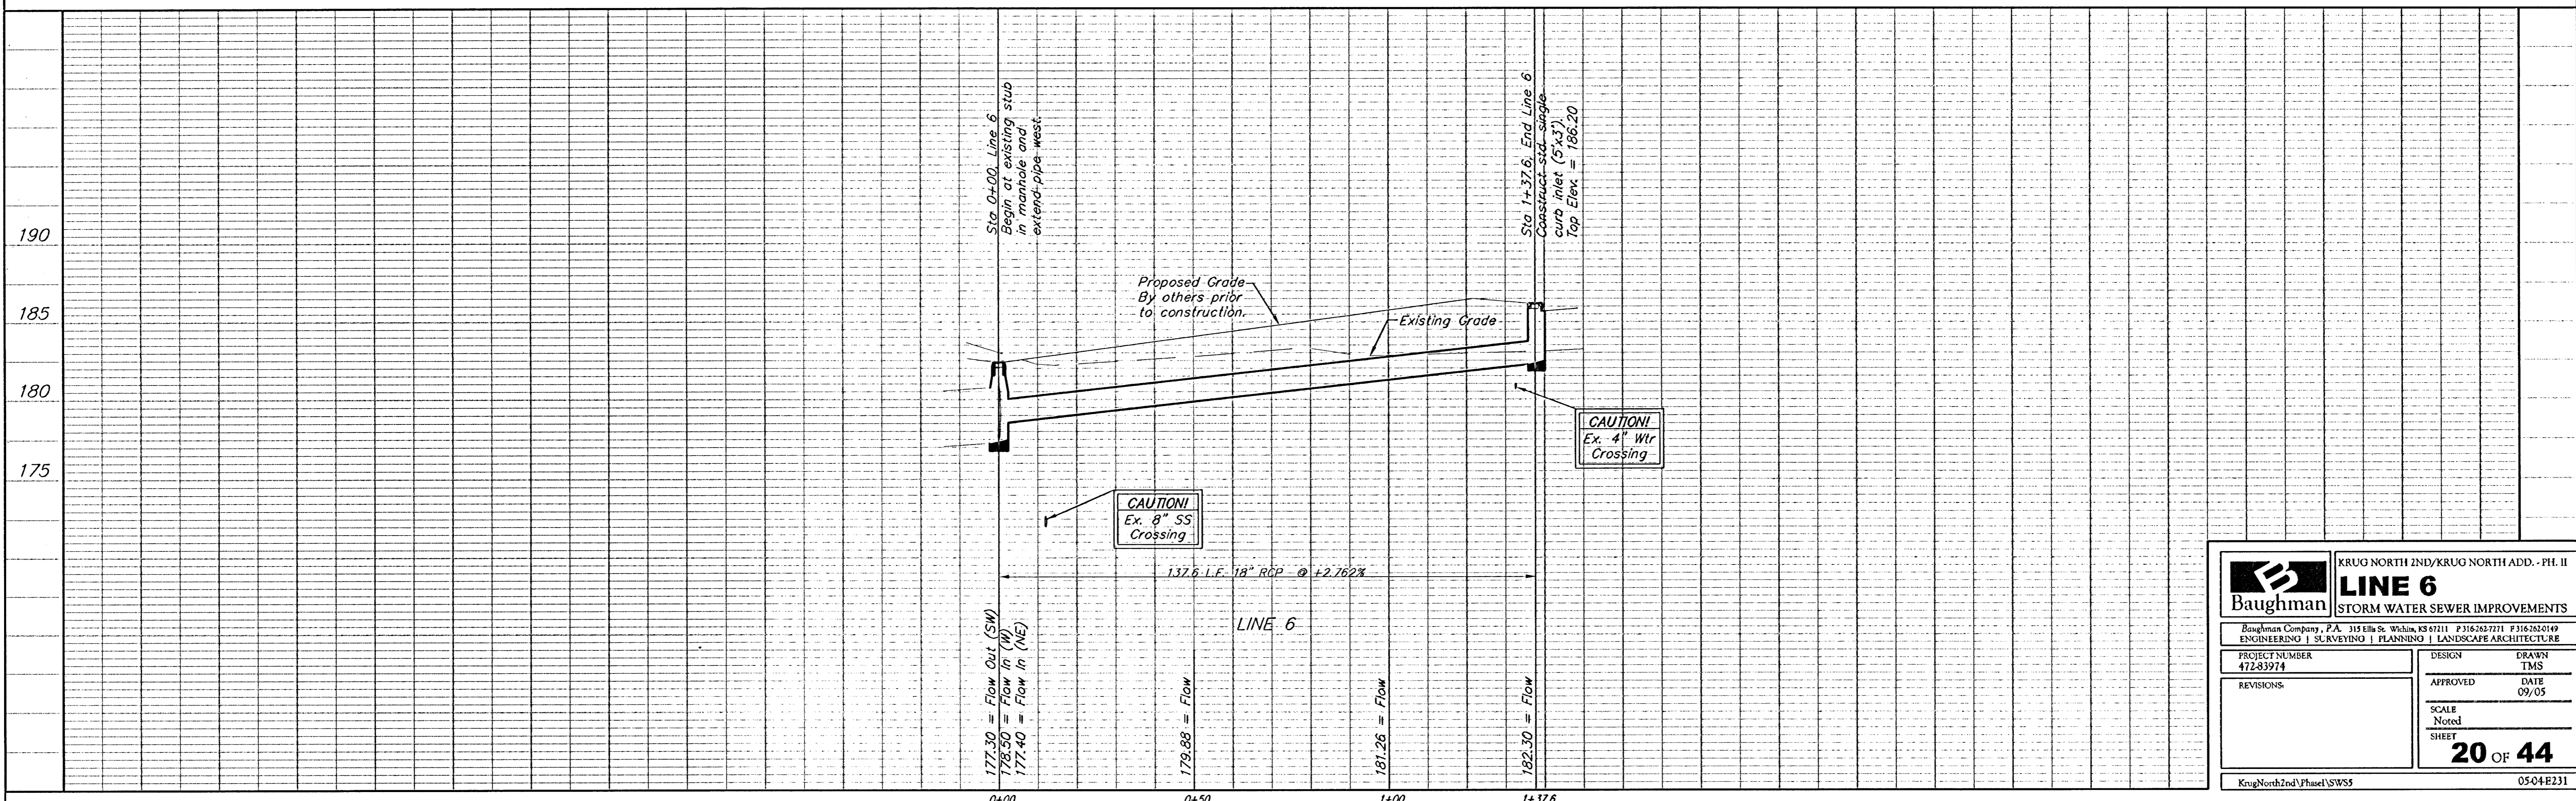

Baughman		KRUG NORTH 2ND/KRUG NORTH ADD. - PH. II	
		LINE 6	
		STORM WATER SEWER IMPROVEMENTS	
Baughman Company, P.A. 315 Ellis St. Wichita, KS 67211 P3162627711 F3162620149 ENGINEERING SURVEYING PLANNING LANDSCAPE ARCHITECTURE			
PROJECT NUMBER 472-83974	DESIGN TMS	DRAWN TMS	DATE 09/05
REVISIONS:	APPROVED	SCALE Noted	SHEET
			20 OF 44
KrugNorth2ndPhase1SWSS		0504E231	