


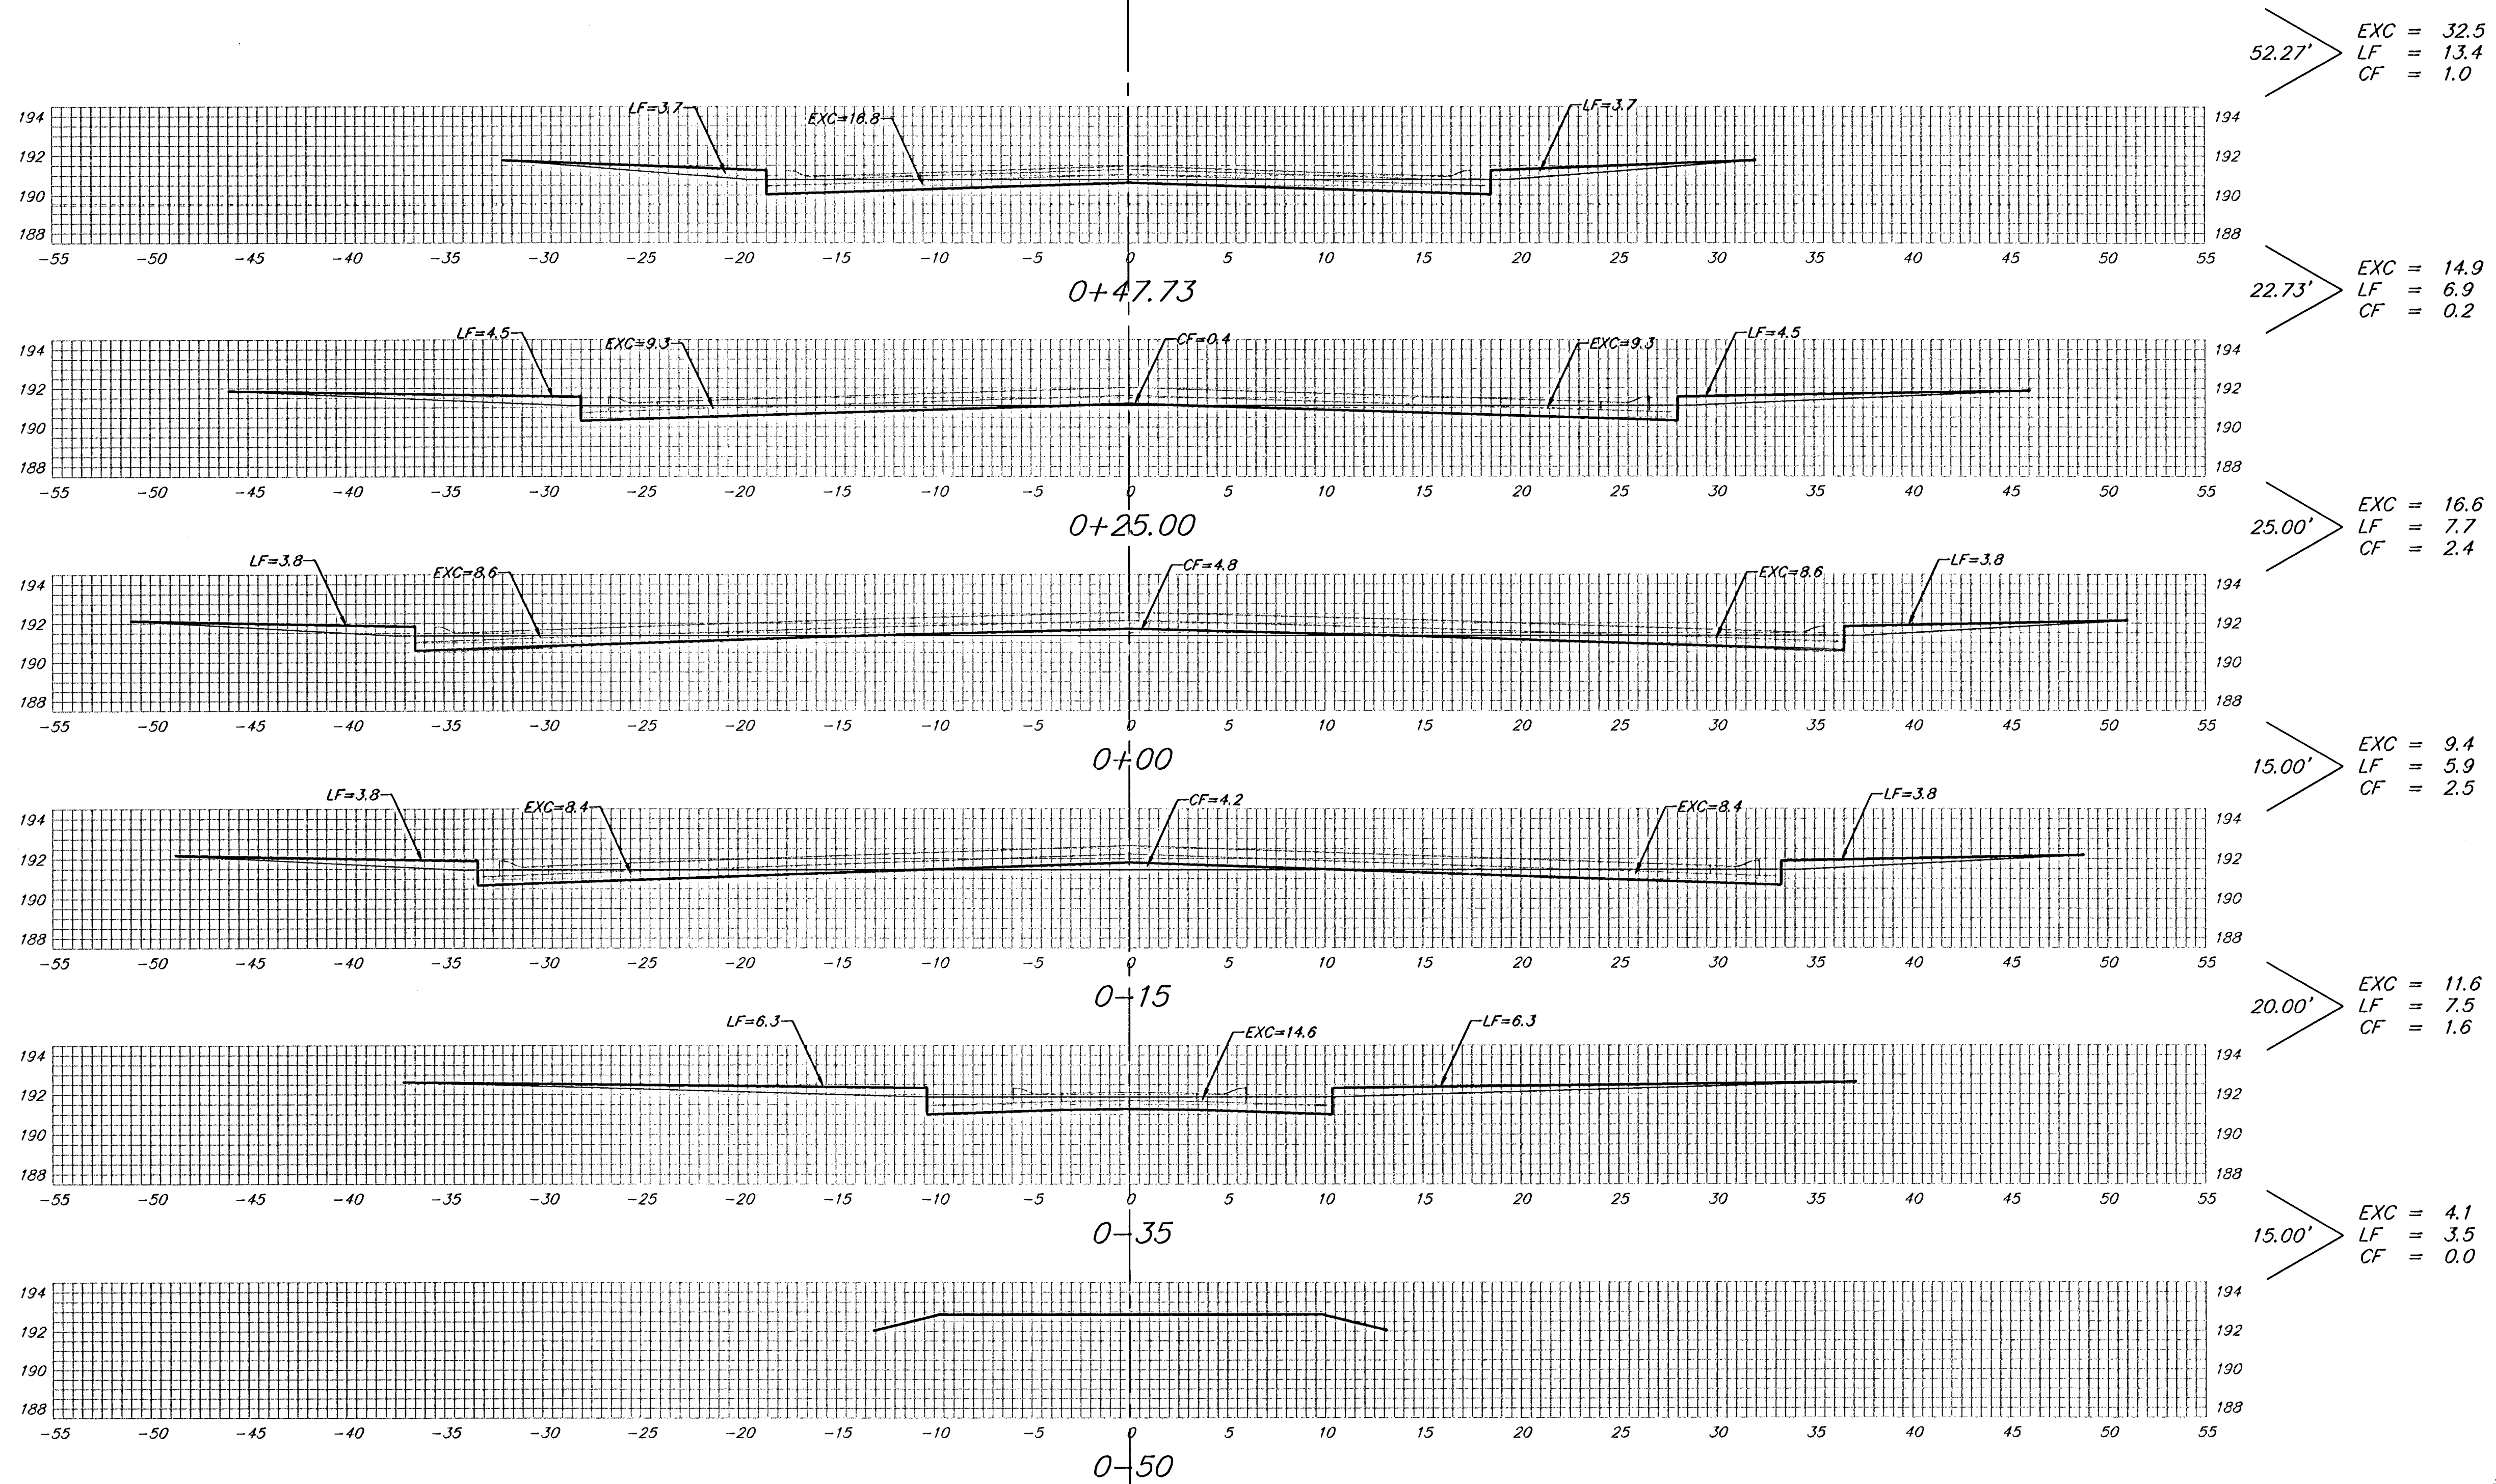

CAMDEN CHASE CT.

Sheet Totals:
Excavation = 89.1 C.Y.
Loose Fill = 44.9 C.Y.
Compacted Fill = 7.7 C.Y.



Baughman Company, P.A. 315 Ella St. Wichita, KS 67211 P 316-262-7271 F 316-262-0149
ENGINEERING | SURVEYING | PLANNING | LANDSCAPE ARCHITECTURE
PROJECT NUMBER 47283974 SHEET 38 OF 44
KrugNorth2ndPhaseVXS6 05-04-E231