


SE 1/4, SEC. 29, T 26 S, R 1 E


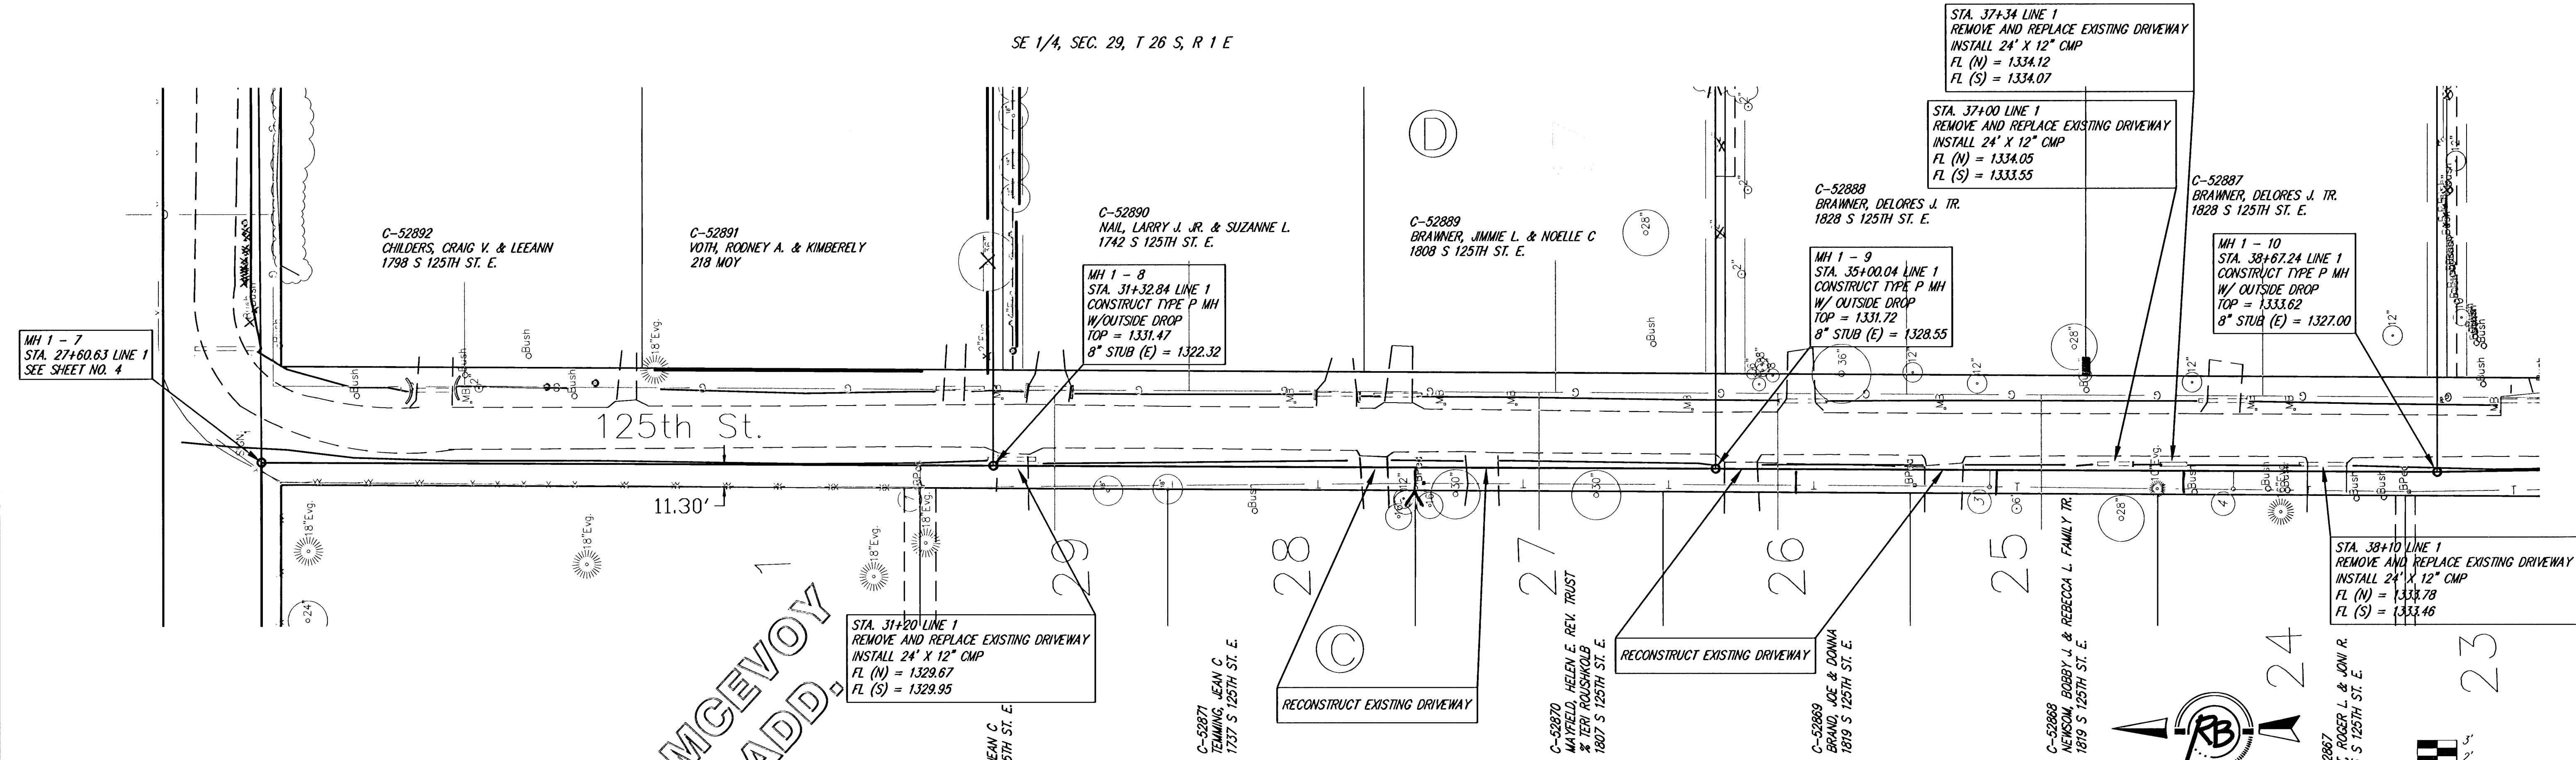


THE CONTRACTOR SHALL GRADE THE DITCH TO MAINTAIN POSITIVE DRAINAGE.
ALL COSTS SHALL BE SUBSIDIARY TO OTHER BID ITEMS.

THE CONTRACTOR SHALL REMOVE AND REPLACE
THE EXISTING ROADWAY TO CITY STANDARDS.

THE CONTRACTOR SHALL CONSTRUCT CLEANOUTS WITH RISERS AS SHOWN
IN THE SEWER SERVICE TABLE (SHEET NO. 2) AND THE VERTICAL RISER
DETAILS (SHEET NO. 11).

Scale 1" = 40' (Horiz.)
1" = 5' (Vert.)

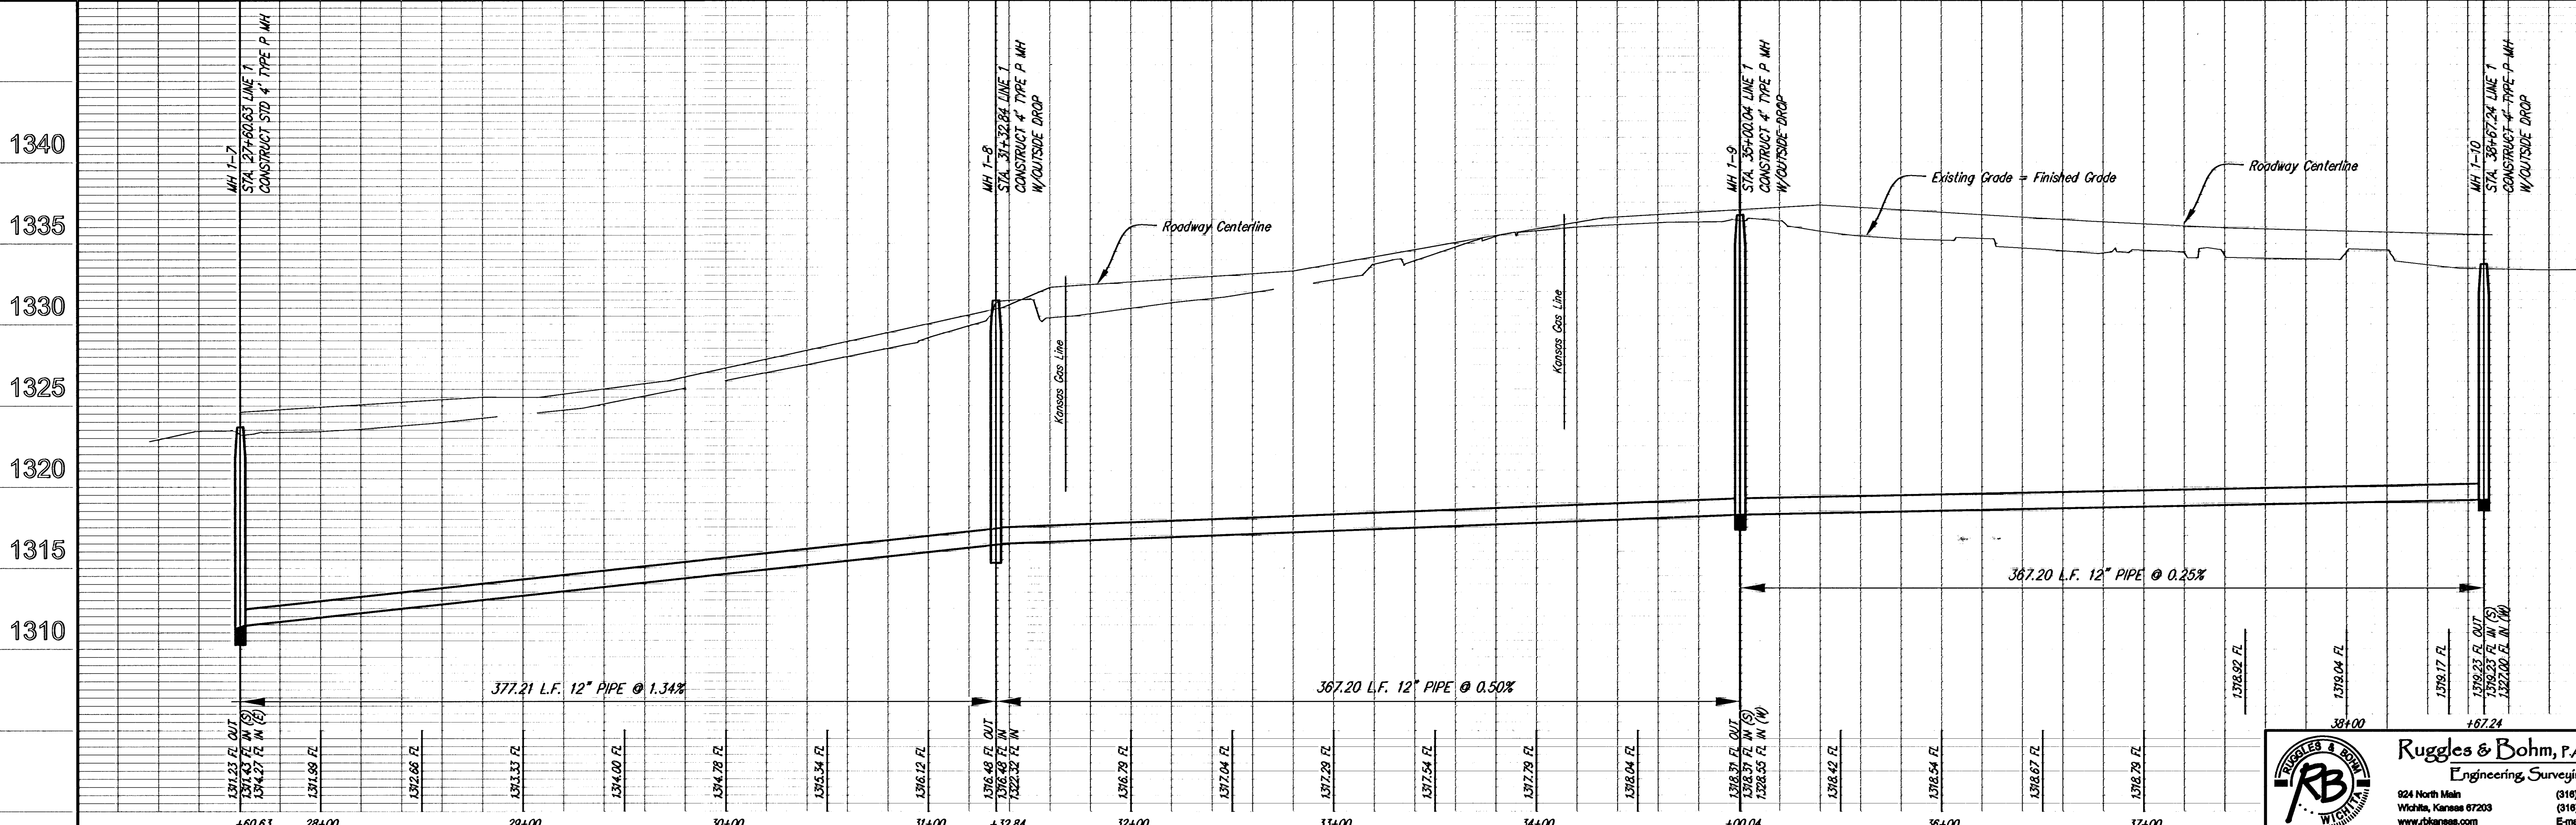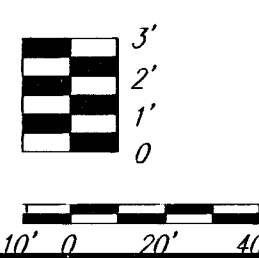

REVISION	DATE	BY	REASON
1	9/26/05	11/17/05	

PROJECT NUMBER	468-84026
DESIGN	UTILITY
DRAWN	PDC
DATE	9/26/05
REVIEW	11/17/05

PROJECT NUMBER	468-84026
DESIGN	UTILITY
DRAWN	PDC
DATE	9/26/05
REVIEW	11/17/05

PROJECT NUMBER	468-84026
DESIGN	UTILITY
DRAWN	PDC
DATE	9/26/05
REVIEW	11/17/05



Ruggles & Bohm, P.A.
Engineering, Surveying, Land Planning
924 North Main
Wichita, Kansas 67203
(316) 264-9008
www.rbkansas.com
(316) 264-4821 fax
E-mail: info@rbkansas.com

SANITARY SEWER MAIN
LINE 1, MCEVOY
WICHITA, KANSAS

NO JOB
2612X
SHEET
5
17