
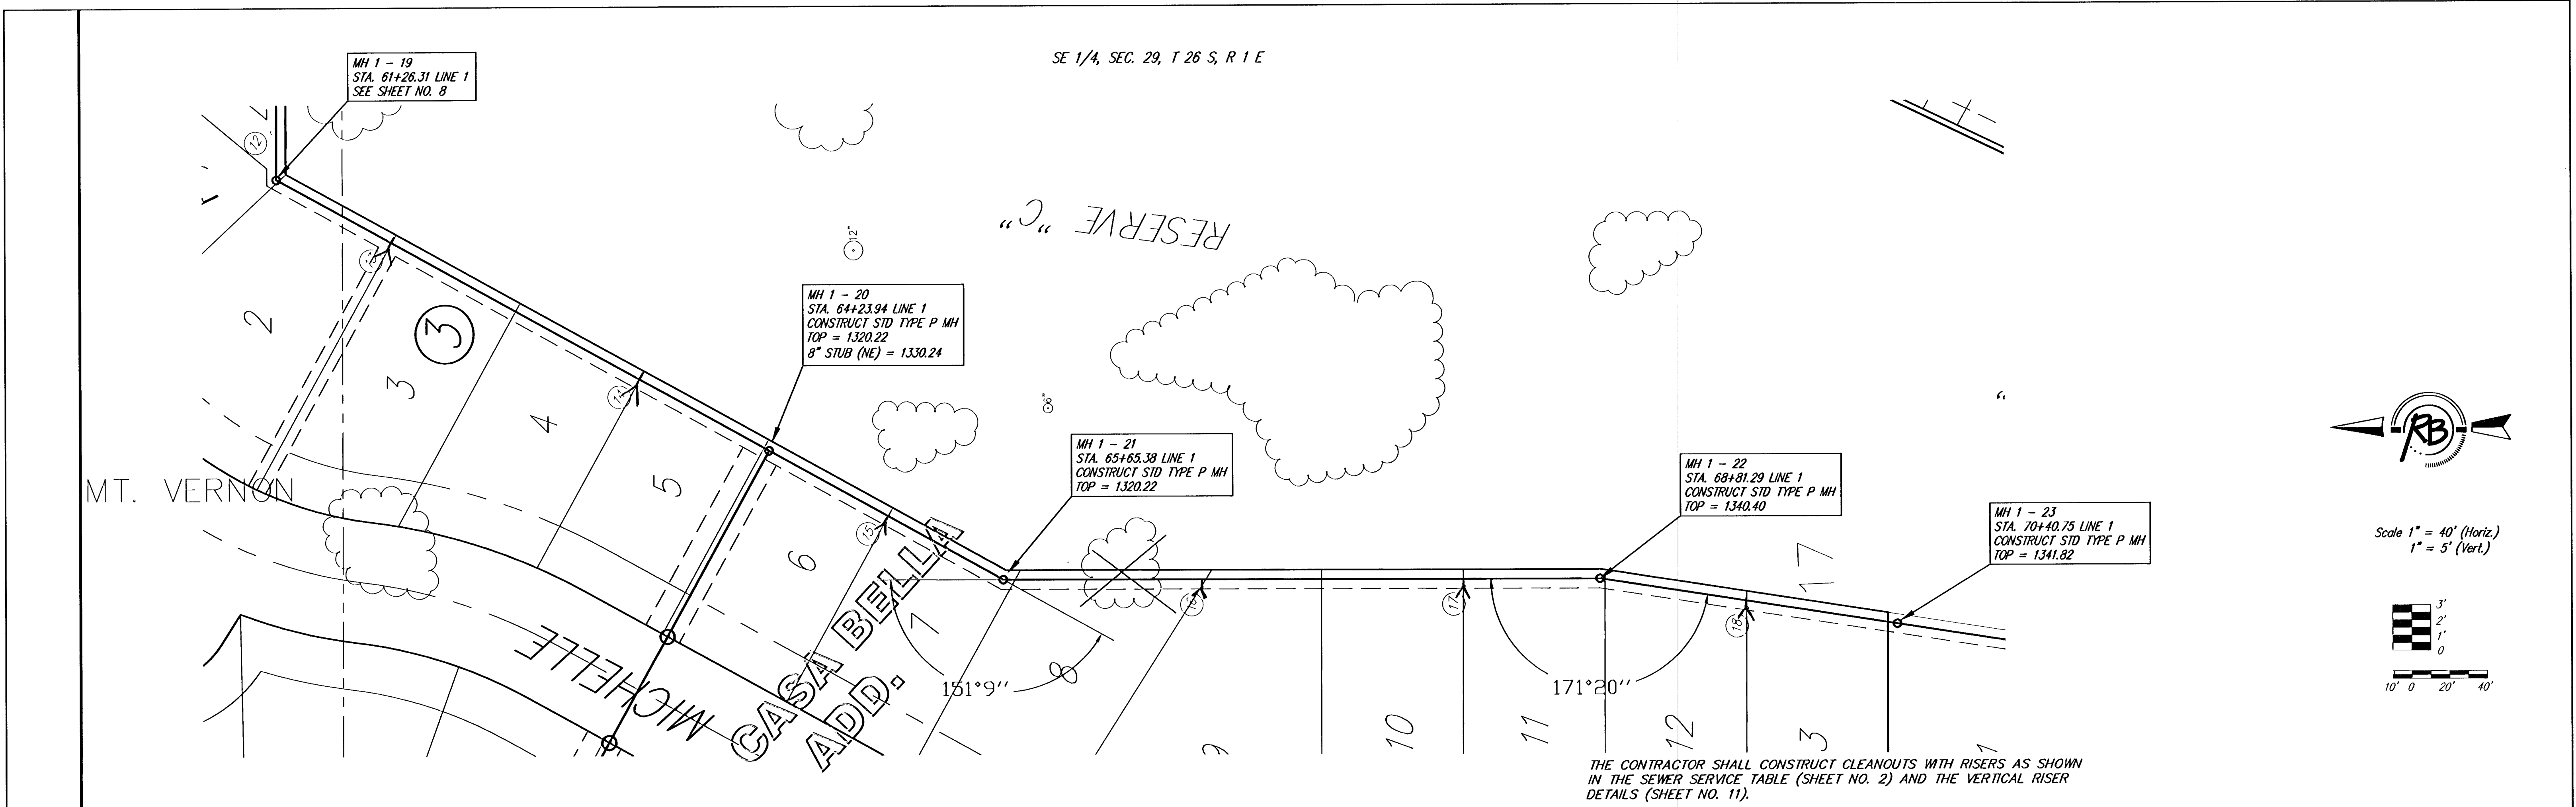
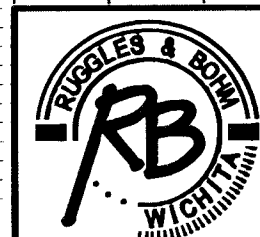
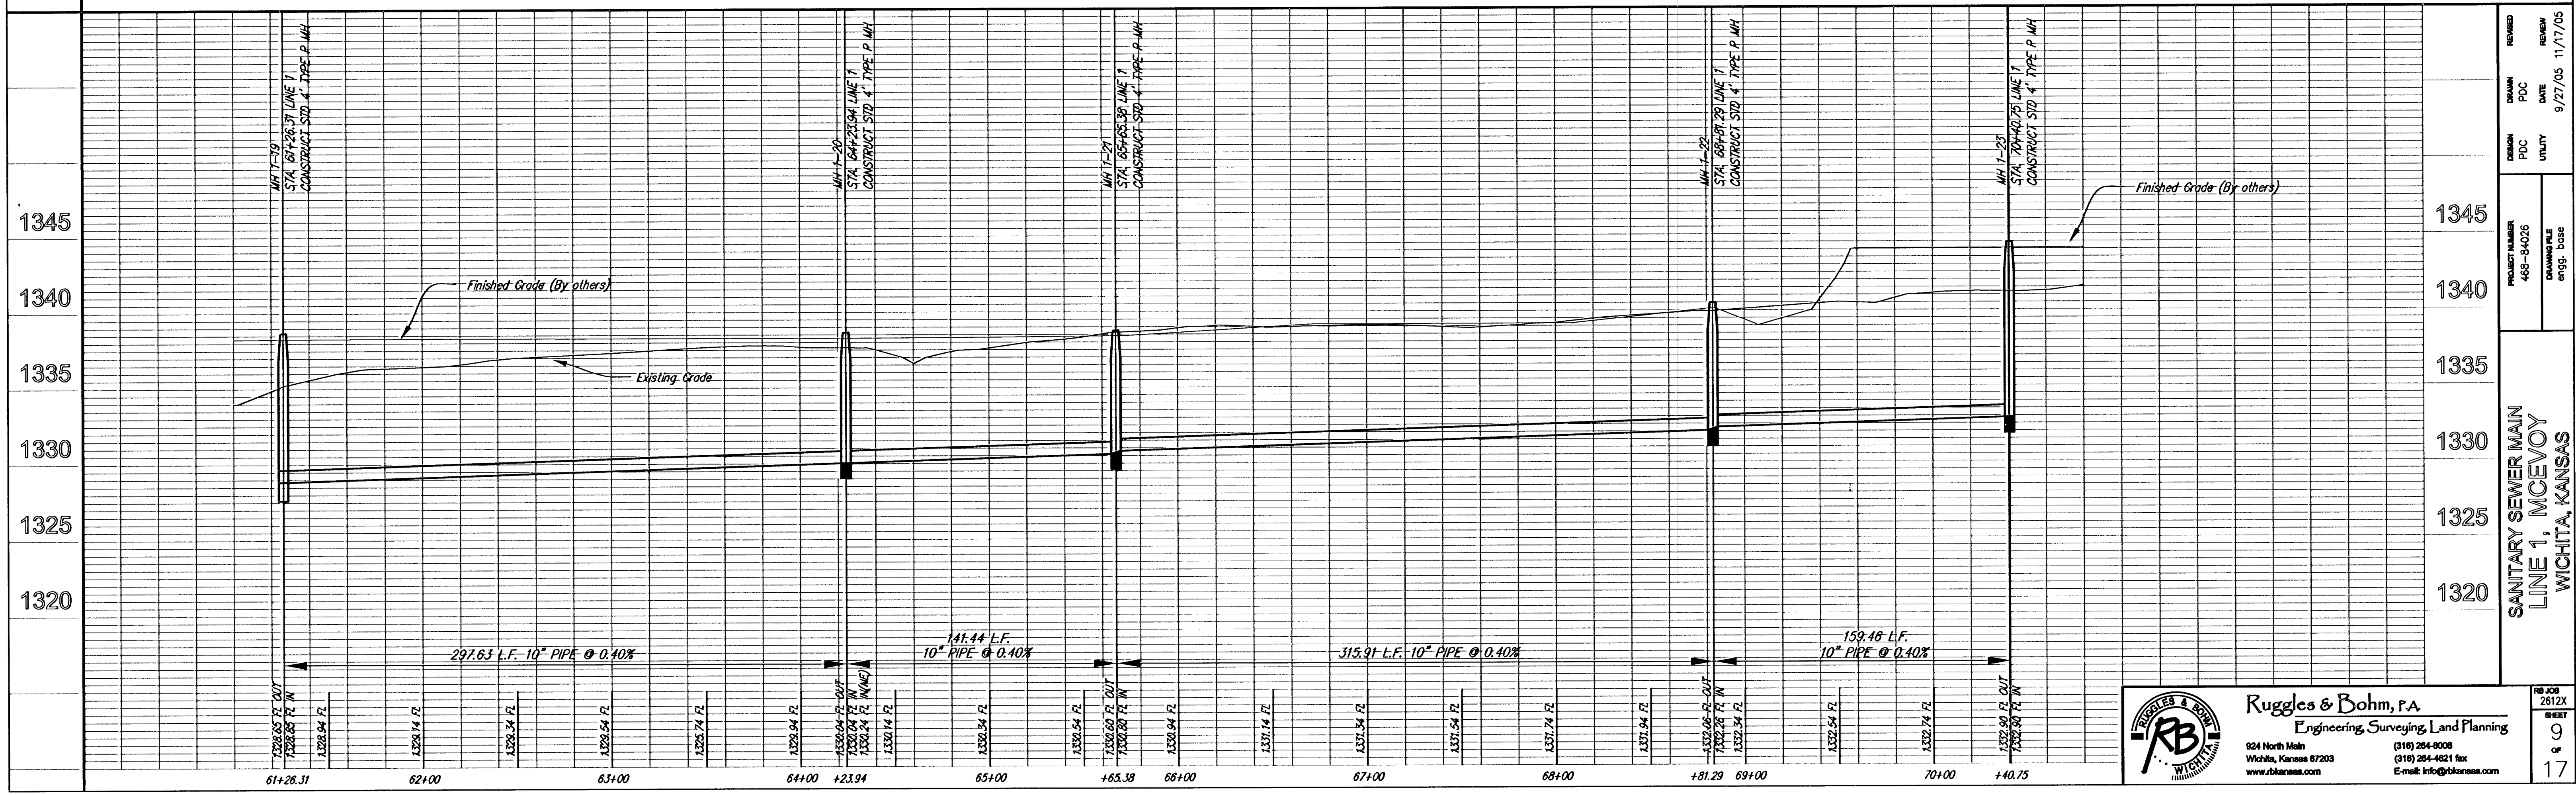


Scale 1" = 40' (Horiz.)
1" = 5' (Vert.)

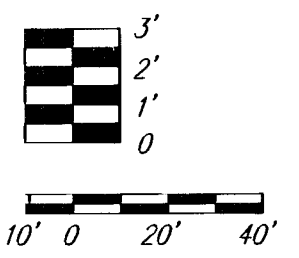

Ruggles & Bohm, P.A.
Engineering, Surveying, Land Planning
924 North Main
Wichita, Kansas 67203
(316) 264-9008
(316) 264-4821 fax
E-mail: info@rbkansas.com

17	OF	9	SHEET	26122	JOB NO	SANITARY SEWER MAIN LINE 1, MCEVOY WICHITA, KANSAS	DRAWING FILE engg. base	UTILITY	DATE	REVIEW
									9/27/05	11/17/05
								PDC		