

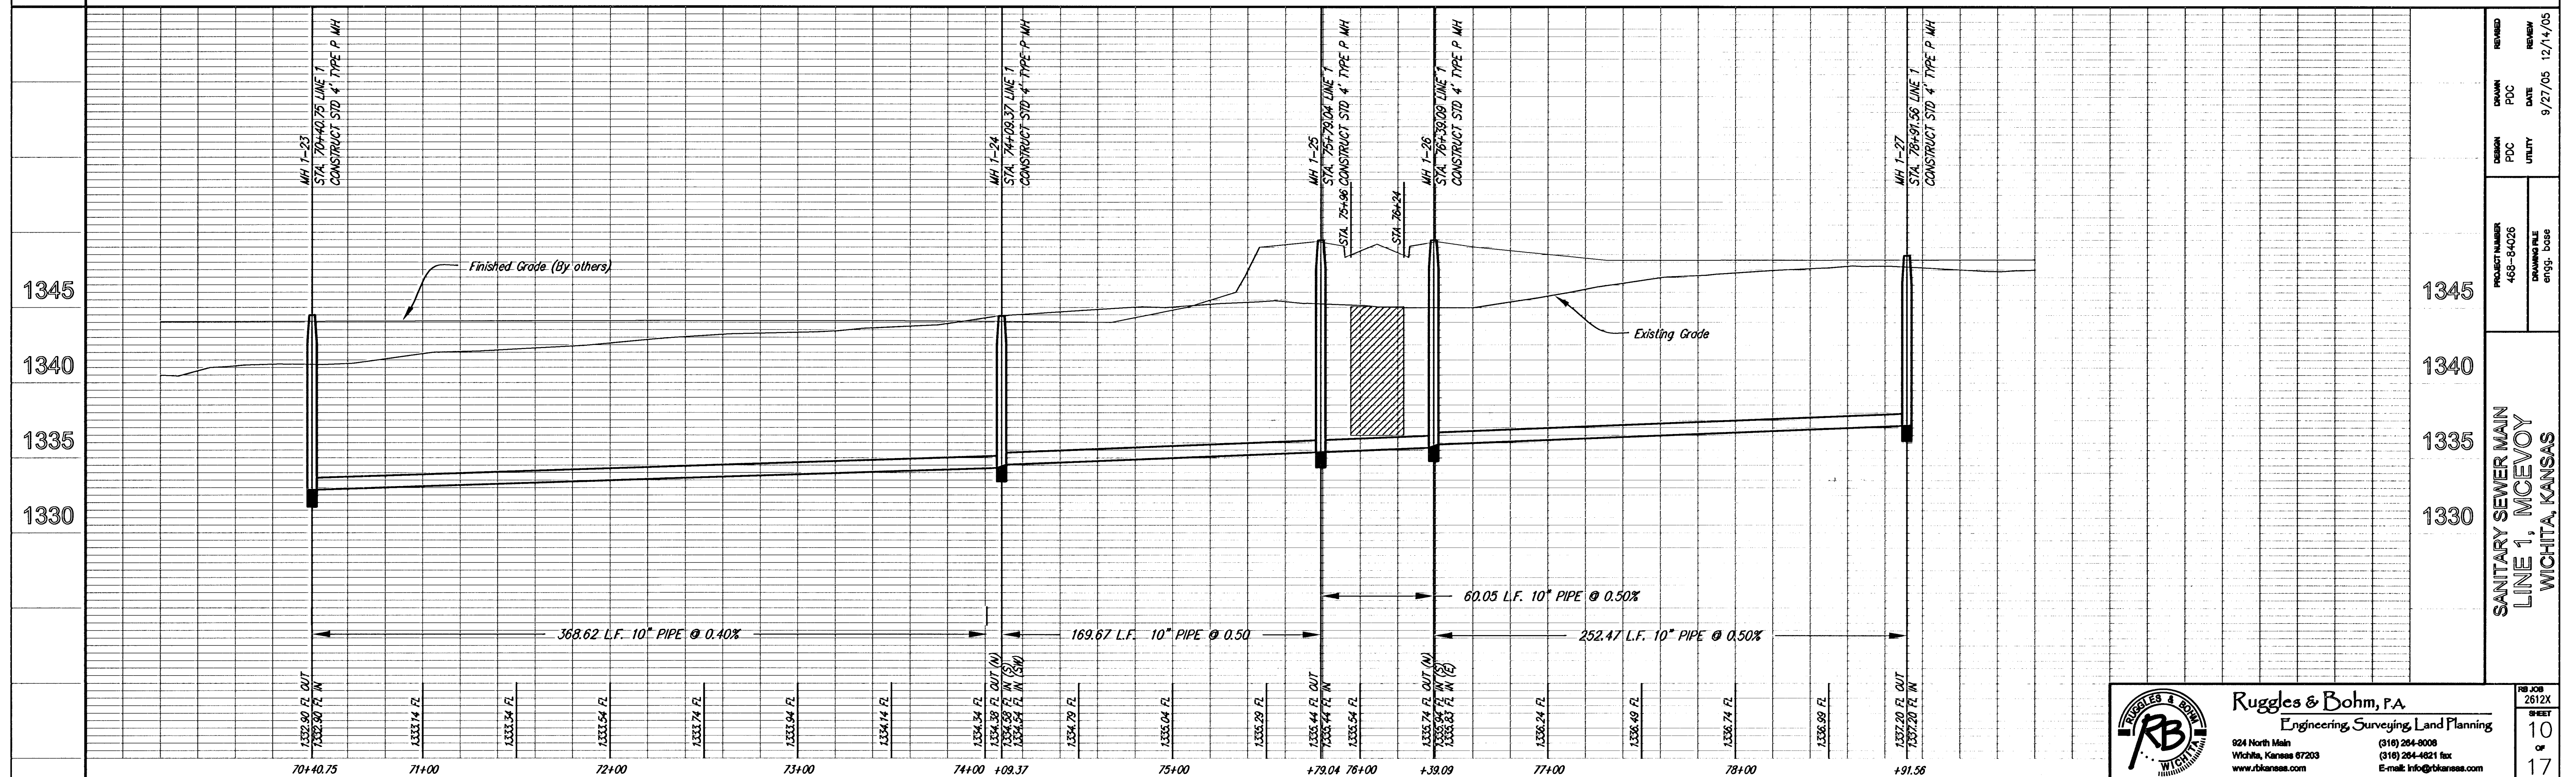


SE 1/4, SEC. 29, T 26 S, R 1 E

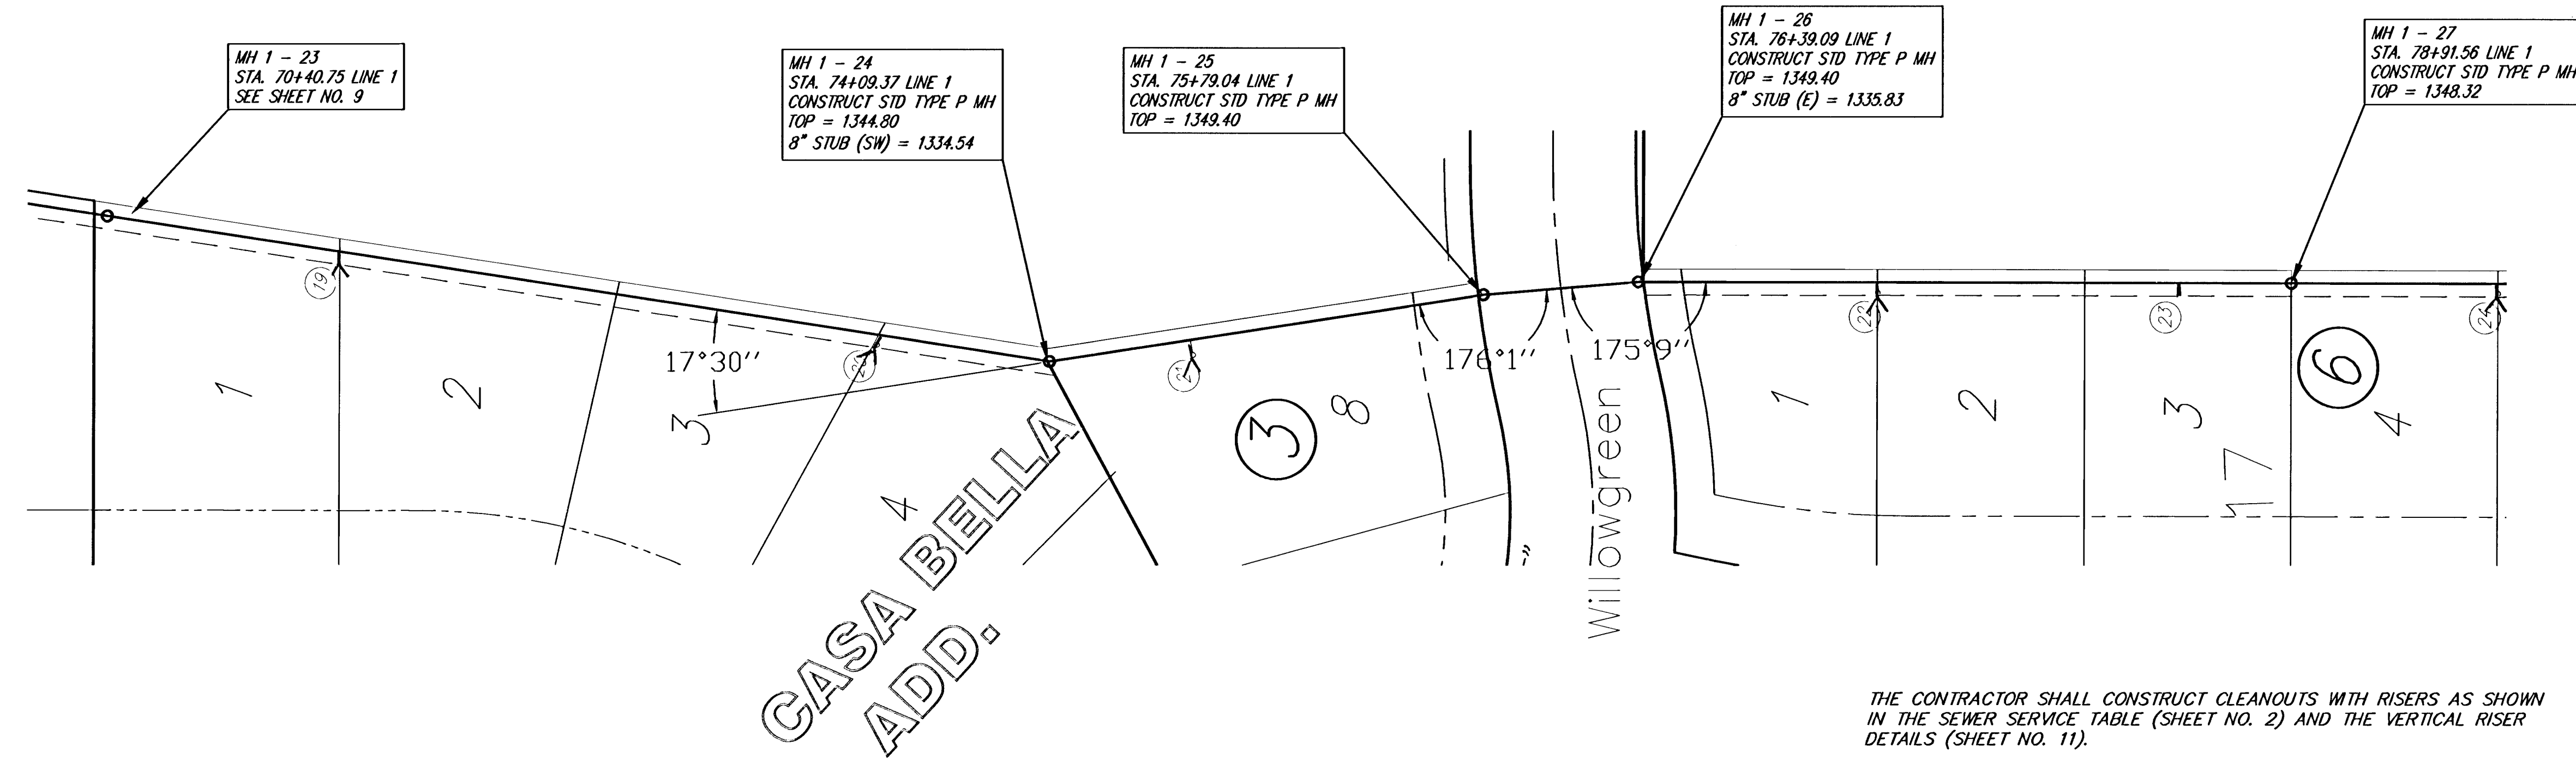

SANITARY SEWER MAIN
LINE 1, MCEVOY
WICHITA, KANSAS

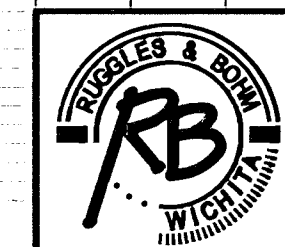

Ruggles & Bohm, P.A.
Engineering, Surveying, Land Planning
924 North Main
Wichita, Kansas 67203
www.rbkansas.com
(316) 284-8008
(316) 284-4821 fax
E-mail: info@rbkansas.com

PROJECT NUMBER
465-84026
DRAWING FILE
engg_base
DESIGN
POC
UTILITY
DRAWN
POC
DATE
9/27/05
REVIEW
REVIEW
12/14/05

10
of
17