

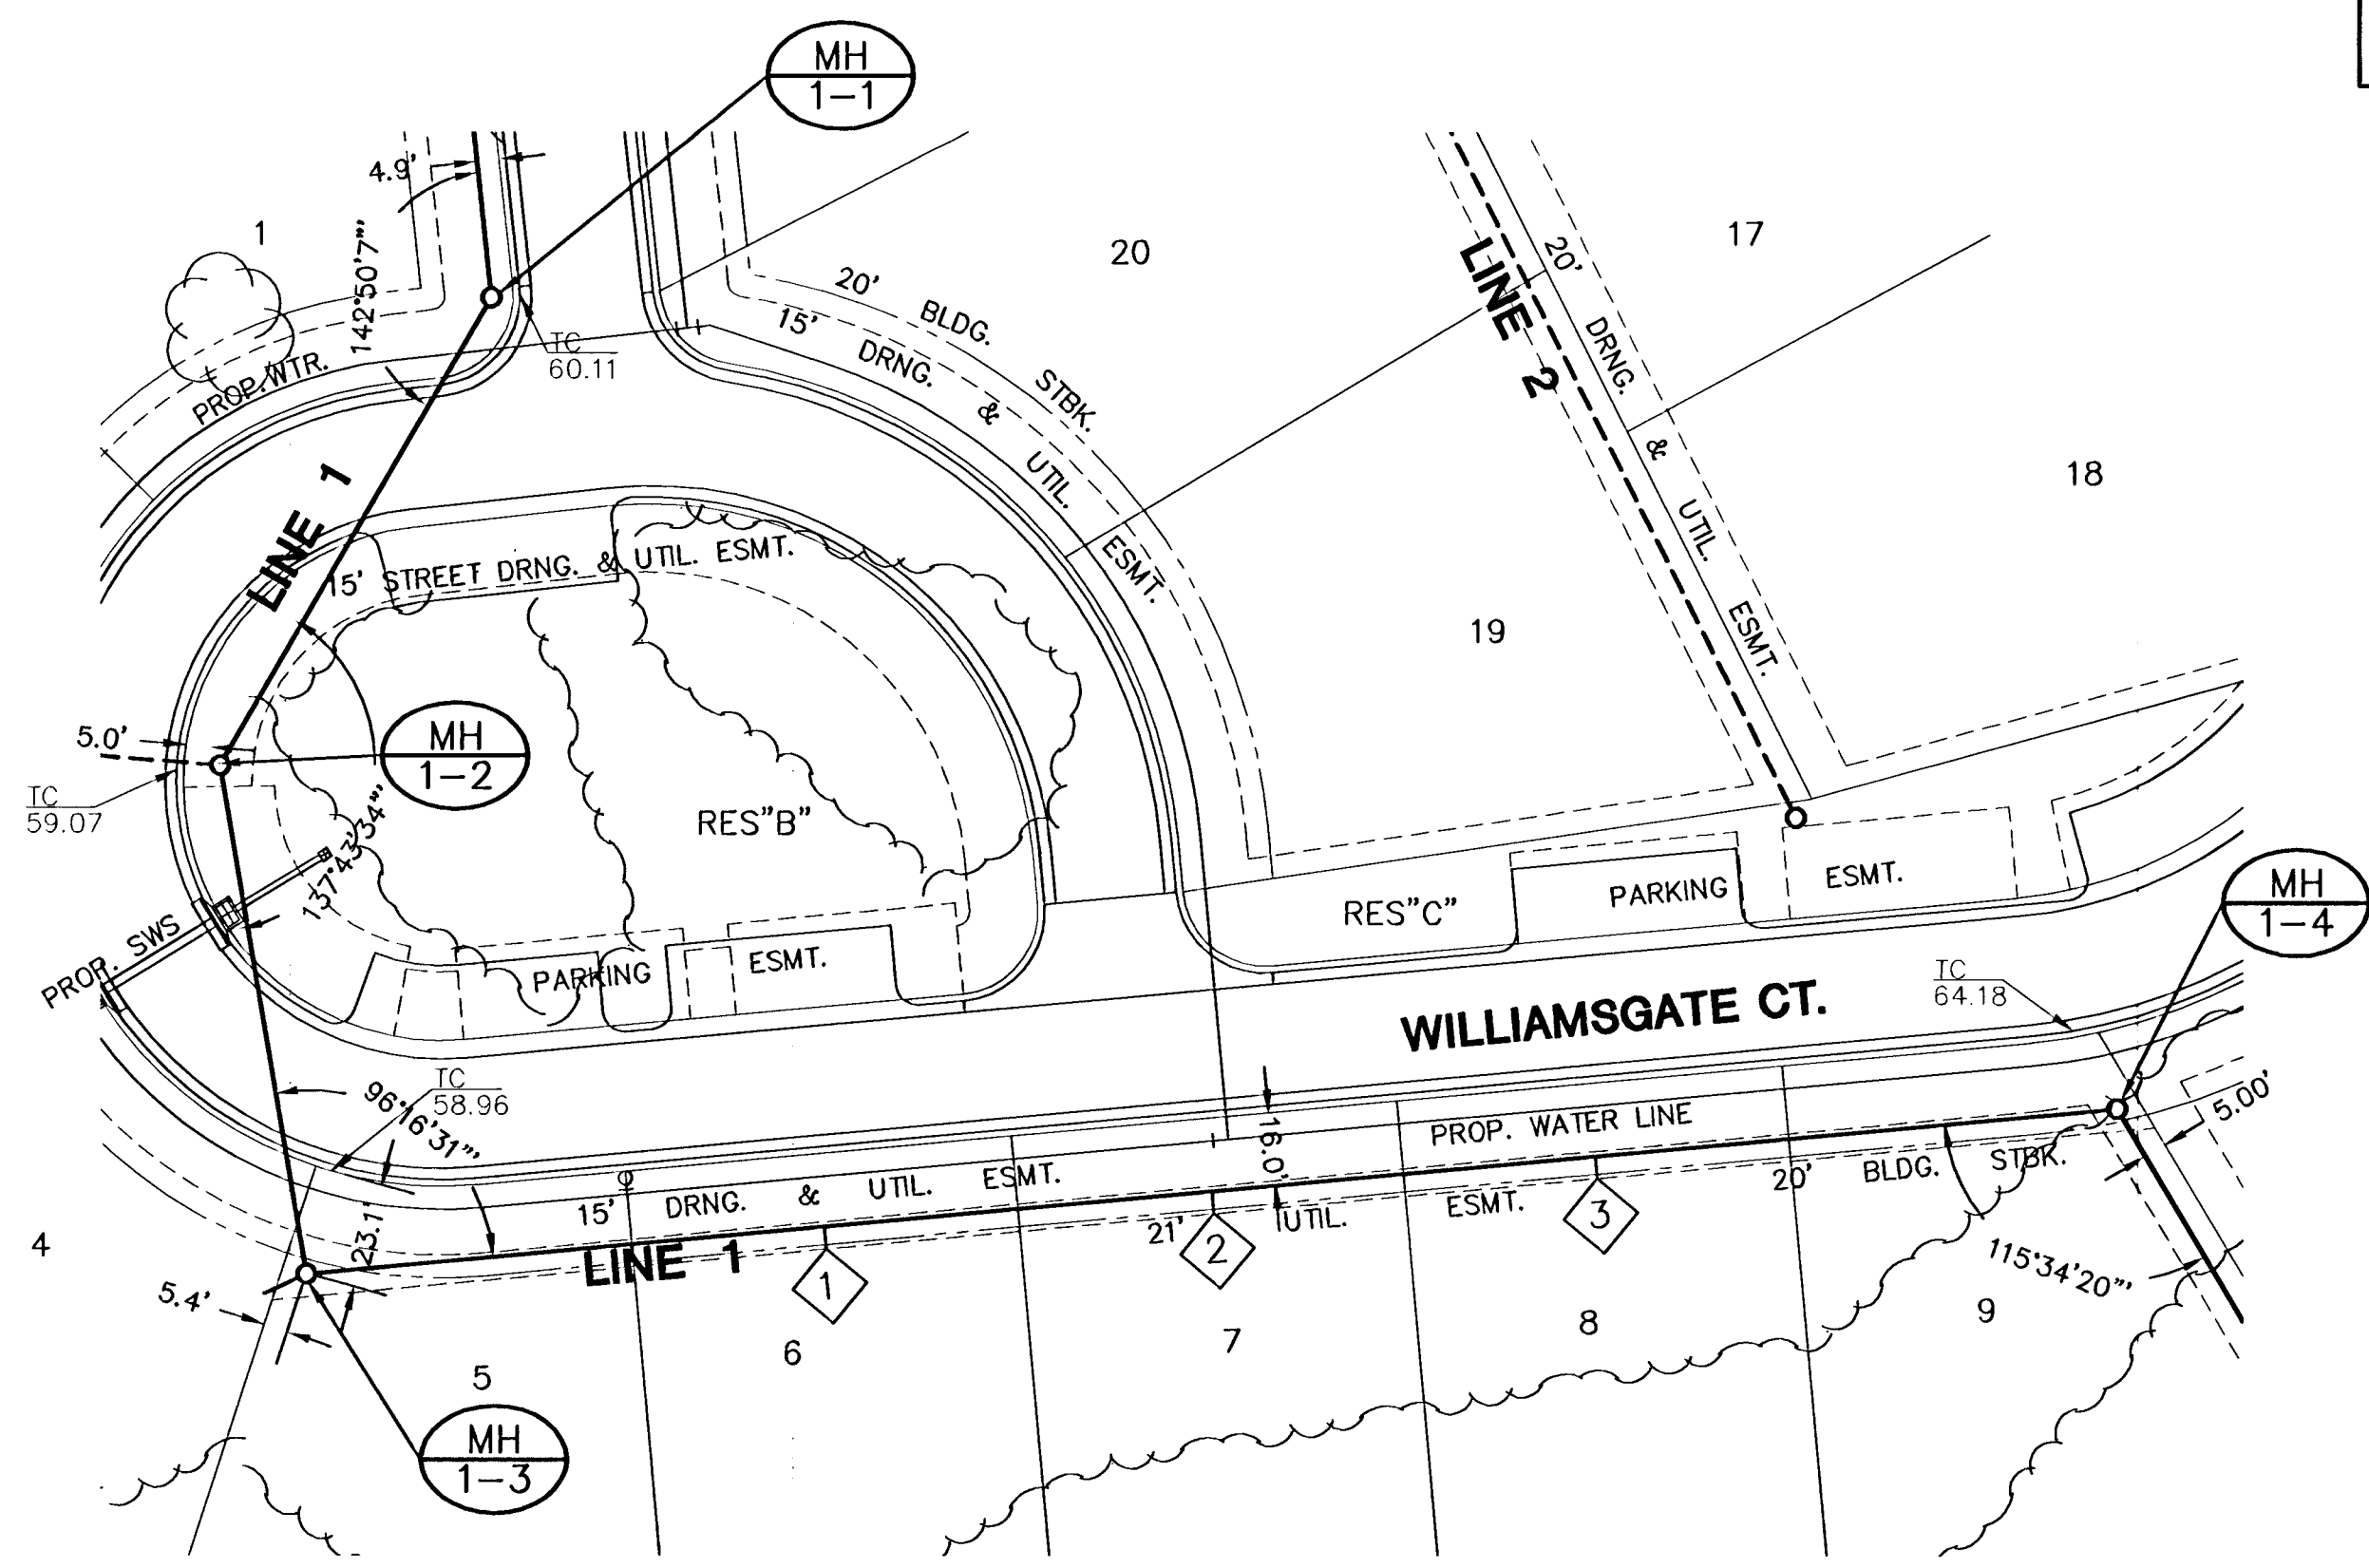


**HAWTHORNE 3RD ADDITION
SANITARY SEWER PLANS
LINE 1**

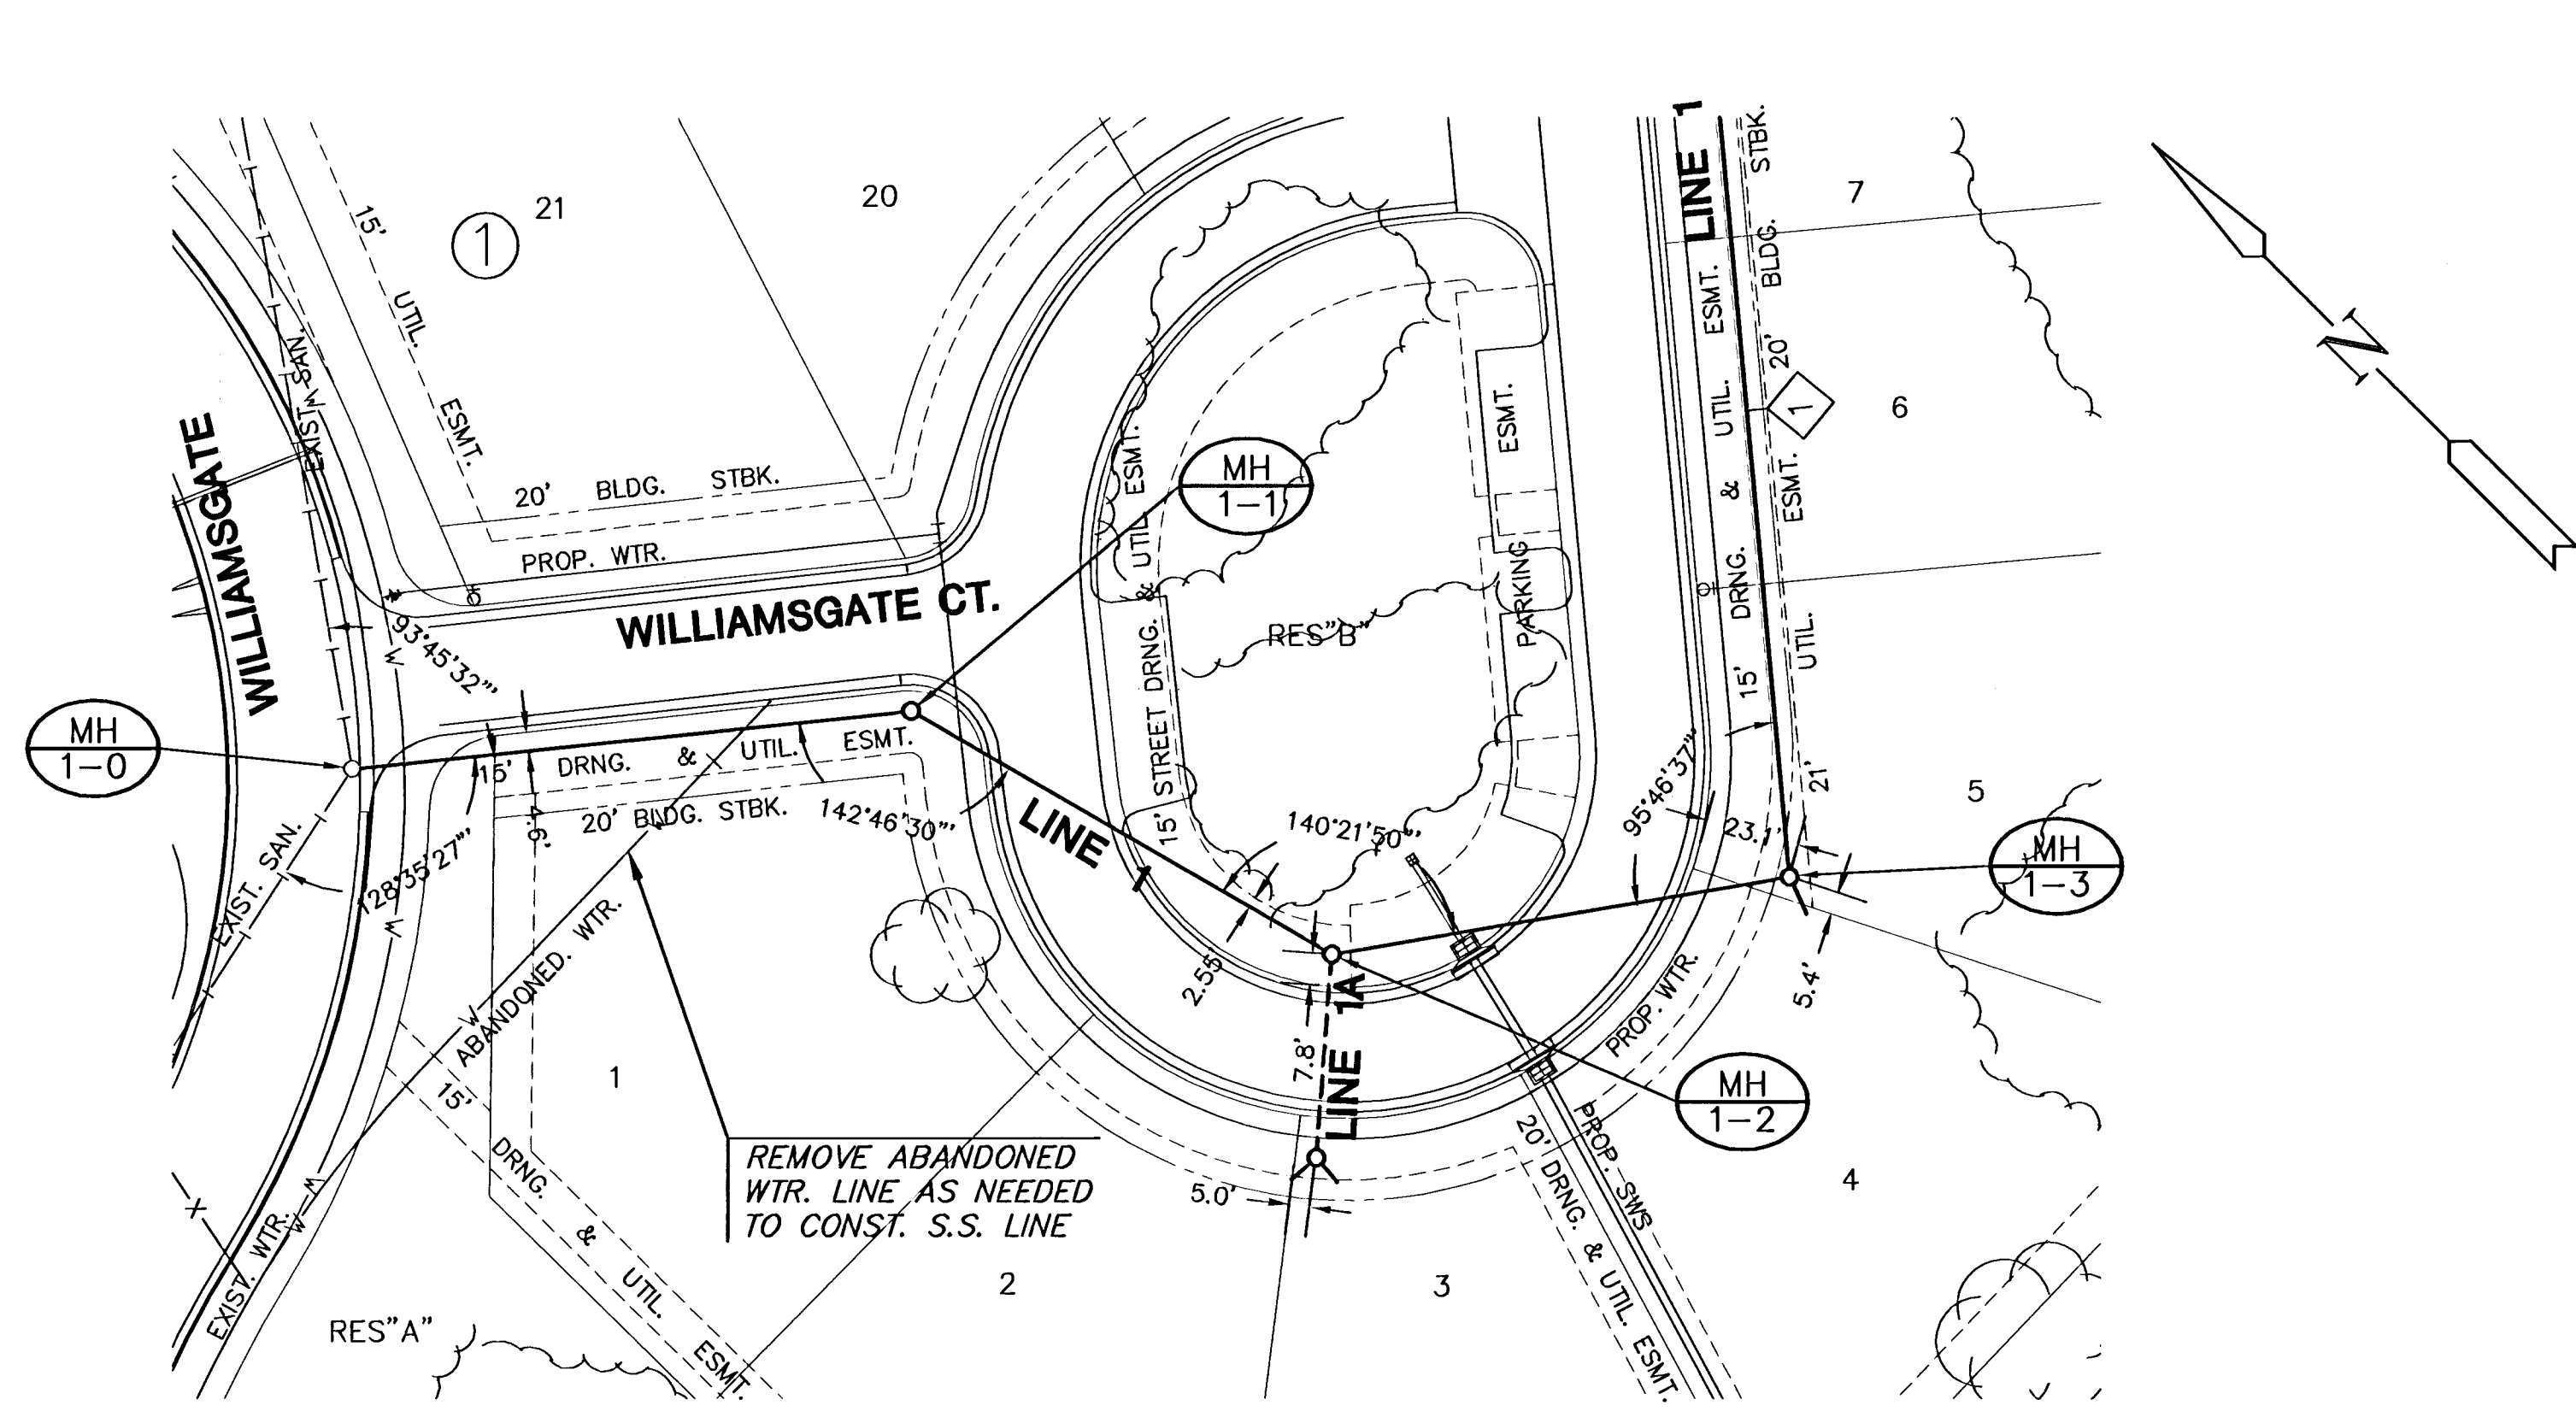

PLAN LINE 1

PROFILE LINE 1

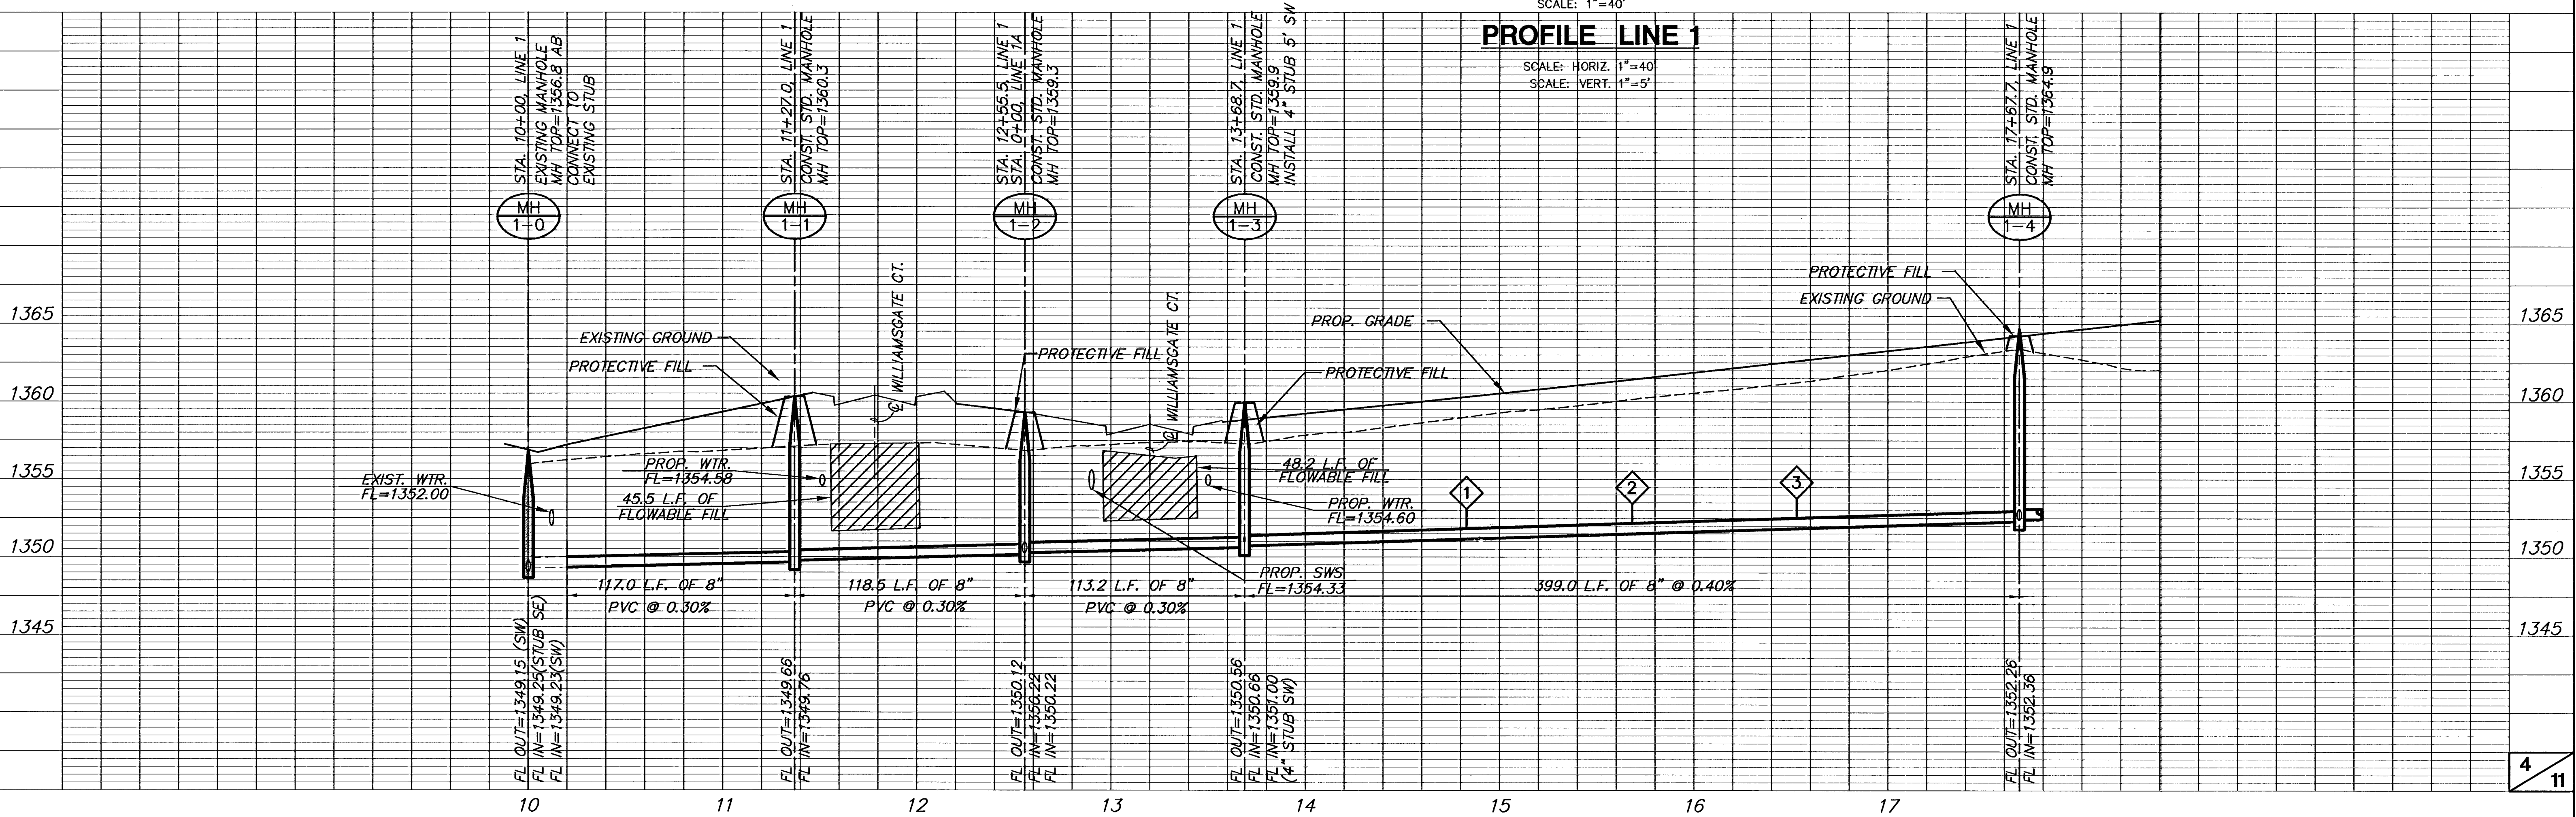

NOTES:
1. TRENCHES TO BE BACKFILLED WITH SAND AND FLUSHED WHEN SEWER LINE RUNS ALONG FRONT OF LOTS.

