

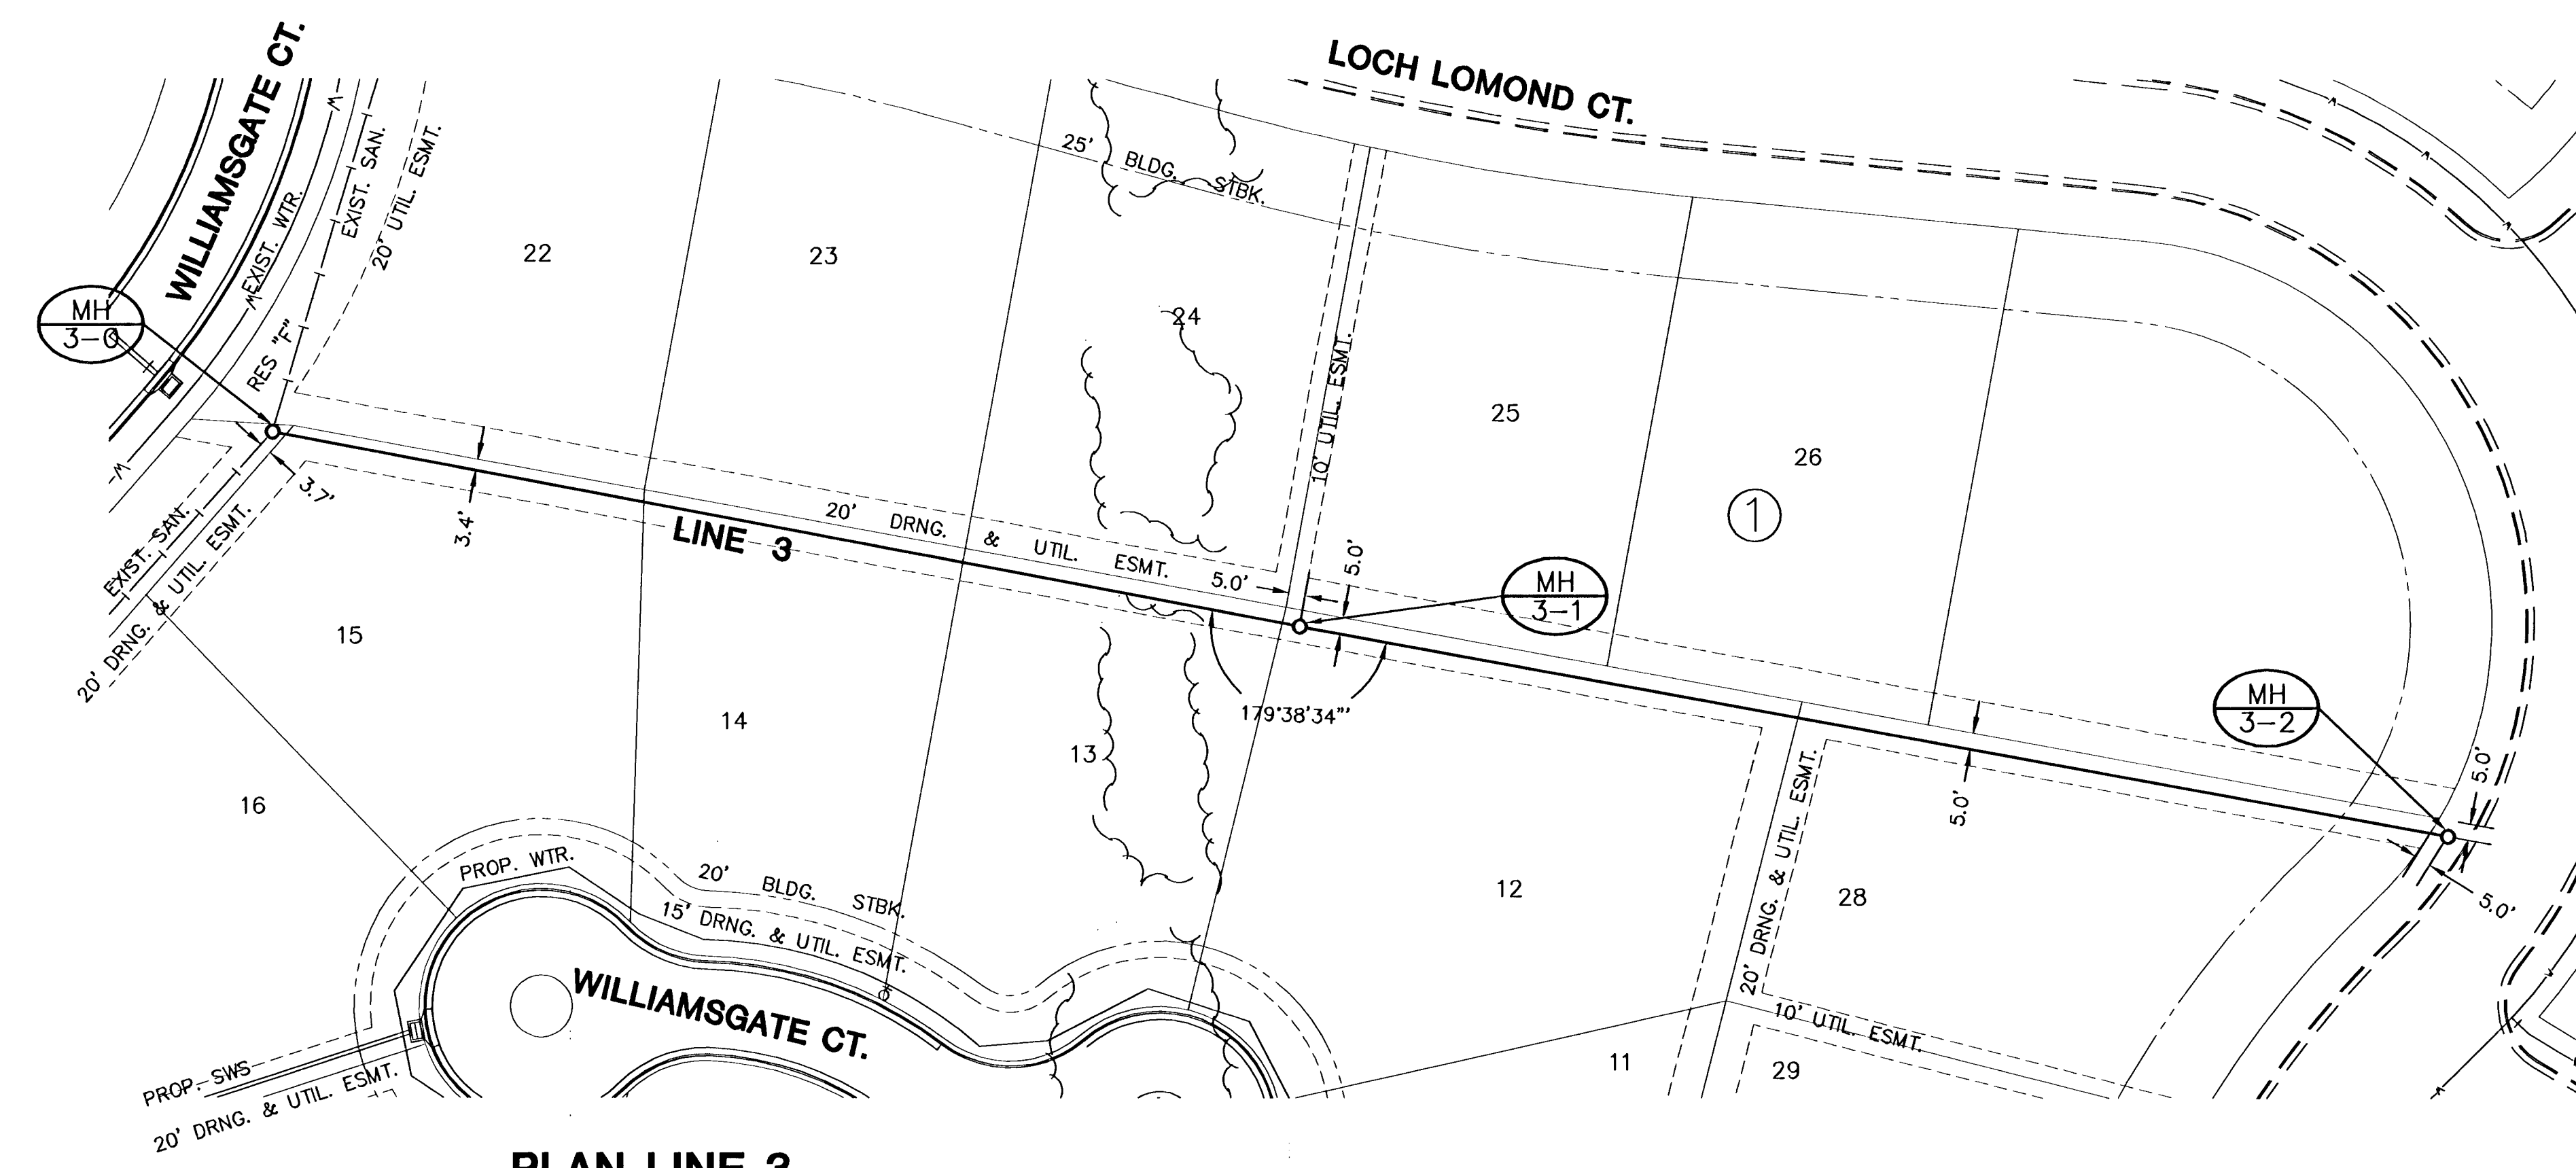


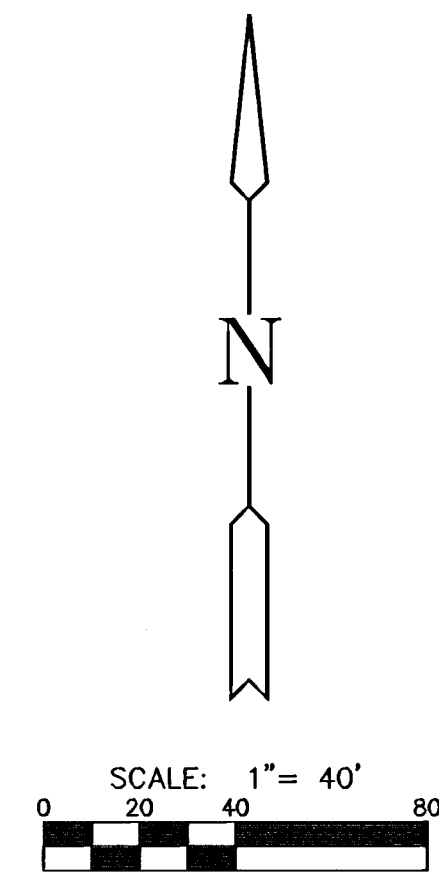

PLAN LINE 3

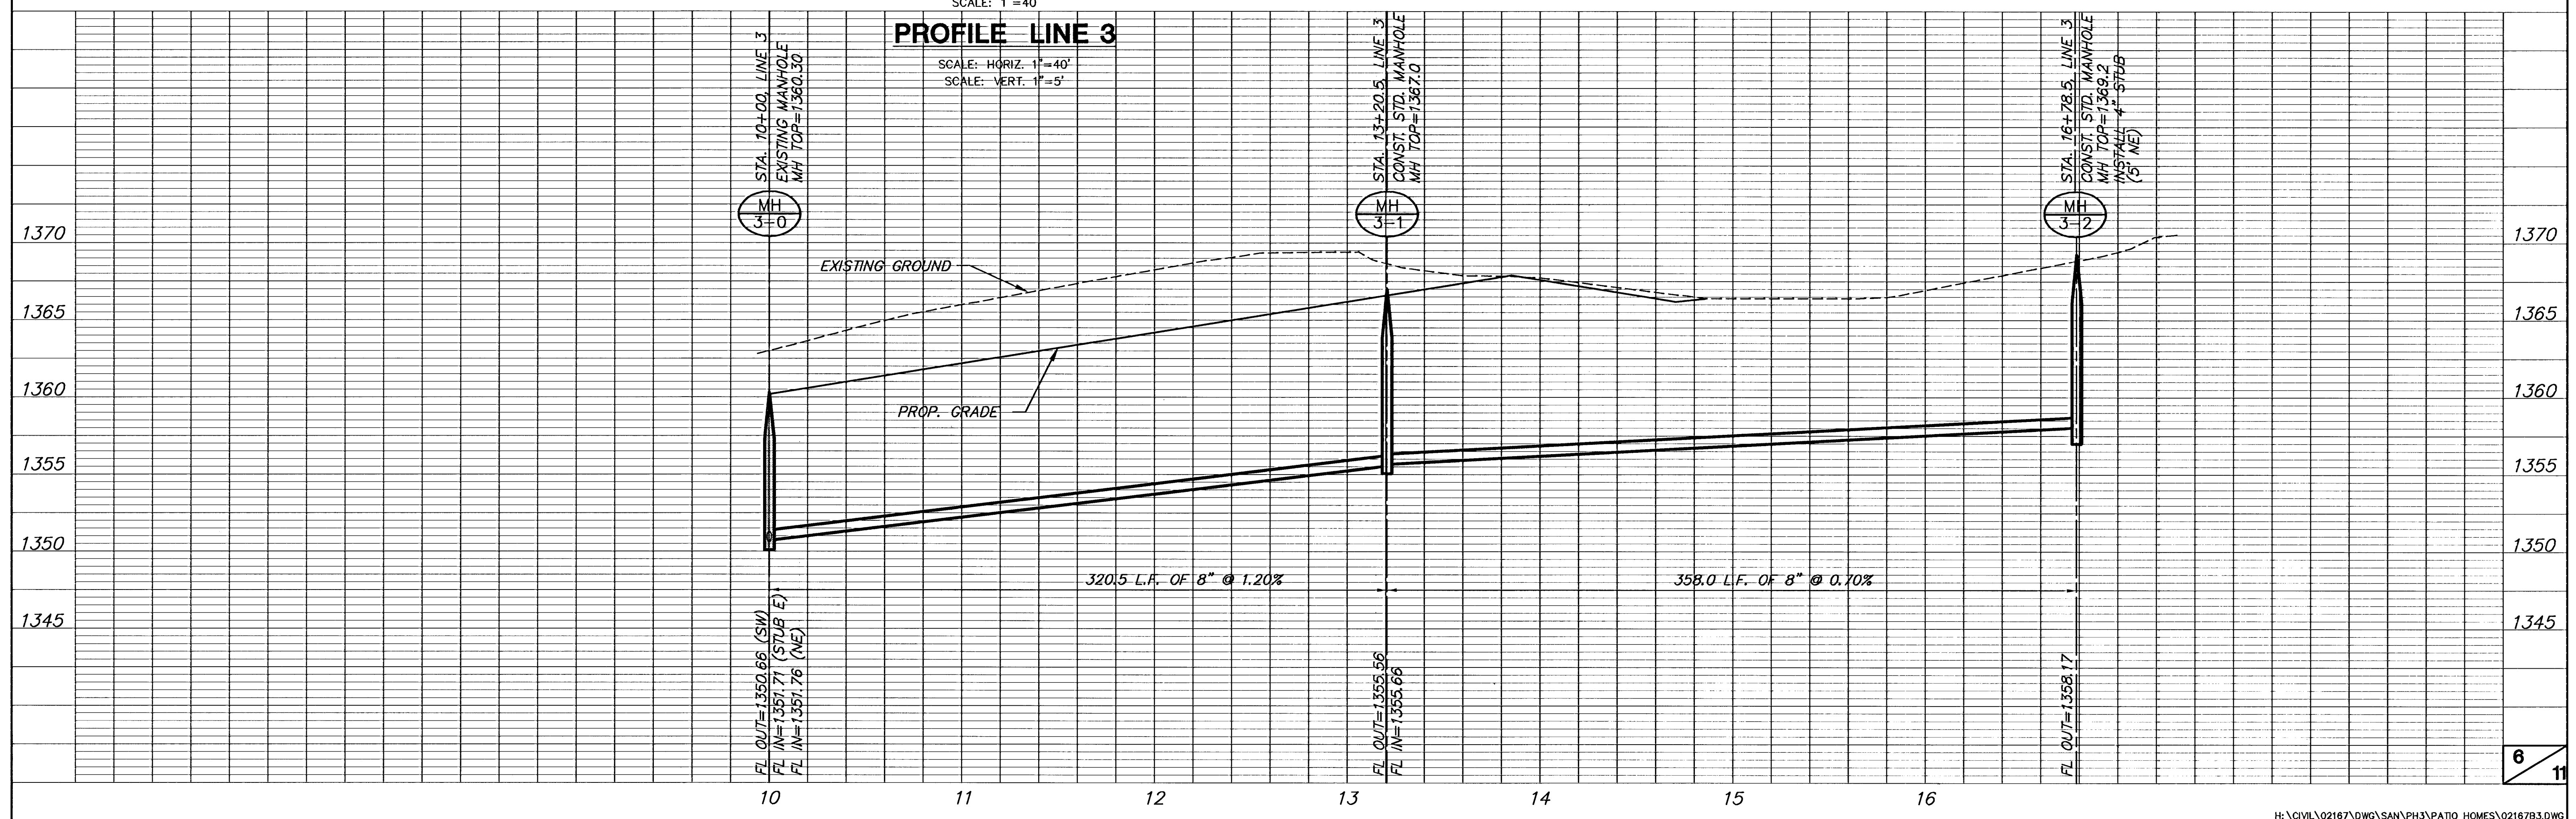

PROFILE LINE 3