



J:\PROJECTS\2019\191010483\_COW\_37TH STREET WATERLINE\_190483 CAD\SHS\105 CIVIL\TRAFFIC CONTROL\190483-05-5750.DWG  
 PLOTTED: Thursday, December 23, 2021 @ 01:18PM

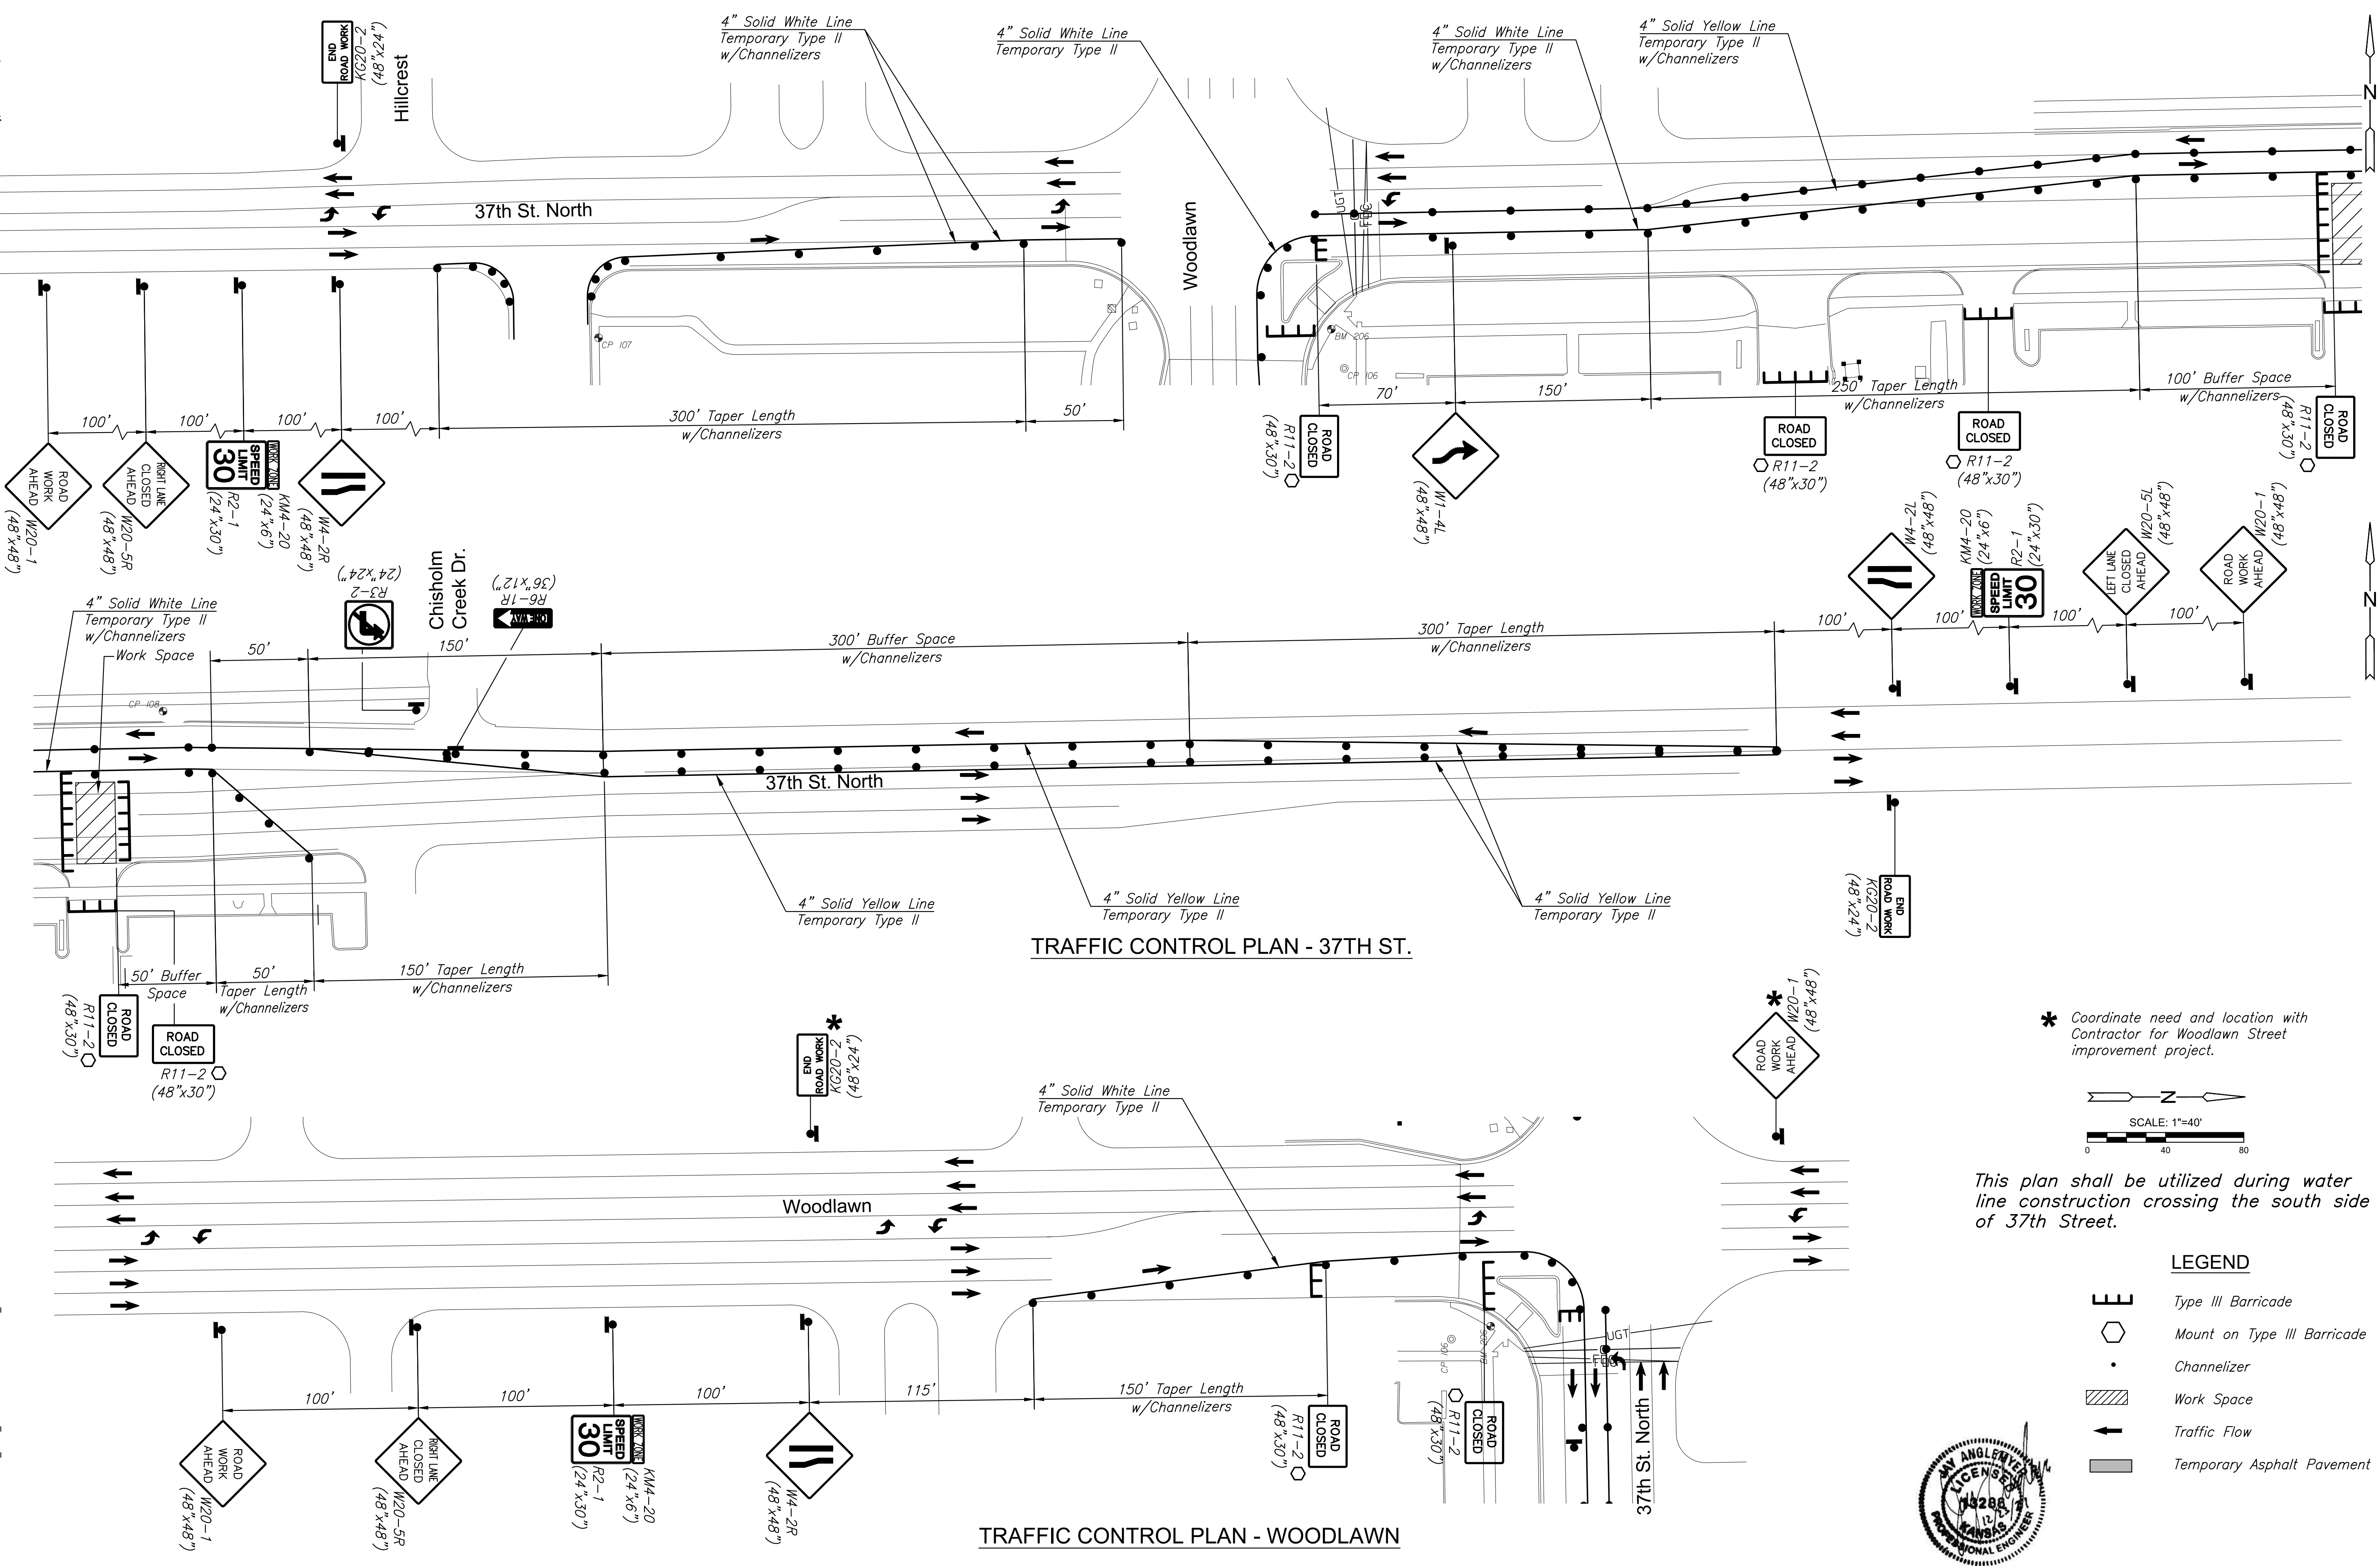

TRAFFIC CONTROL PLAN - 37TH ST.

TRAFFIC CONTROL PLAN - WOODLAWN

\* Coordinate need and location with Contractor for Woodlawn Street improvement project.

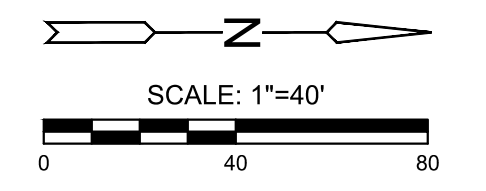

This plan shall be utilized during water line construction crossing the south side of 37th Street.

LEGEND

- Type III Barricade
- Mount on Type III Barricade
- Channelizer
- Work Space
- Traffic Flow
- Temporary Asphalt Pavement



PLANS FOR  
**37TH STREET WATER LINE**  
 WICHITA, KS

©2021 MKEC Engineering All Rights Reserved  
 www.mkec.com  
 These drawings and their contents, including, but not limited to, all concepts, designs, & ideas are the exclusive property of MKEC Engineering (MKEC), and may not be used or reproduced in any way without the express consent of MKEC.

TRAFFIC CONTROL PLAN

PROJECT NO.	1901010483	
DATE	DEC. 2021	
SCALE	1" = 50'	
DESIGNED	DRAWN	CHECKED
JRA	WNJ	JRA
NO.	REVISION	DATE